



1 Proposed Site Location Map  
1:2500

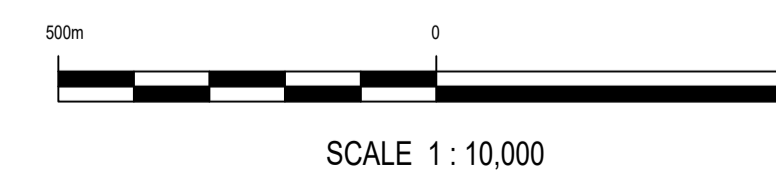


NOTES

LEGEND

 

KEYPLAN

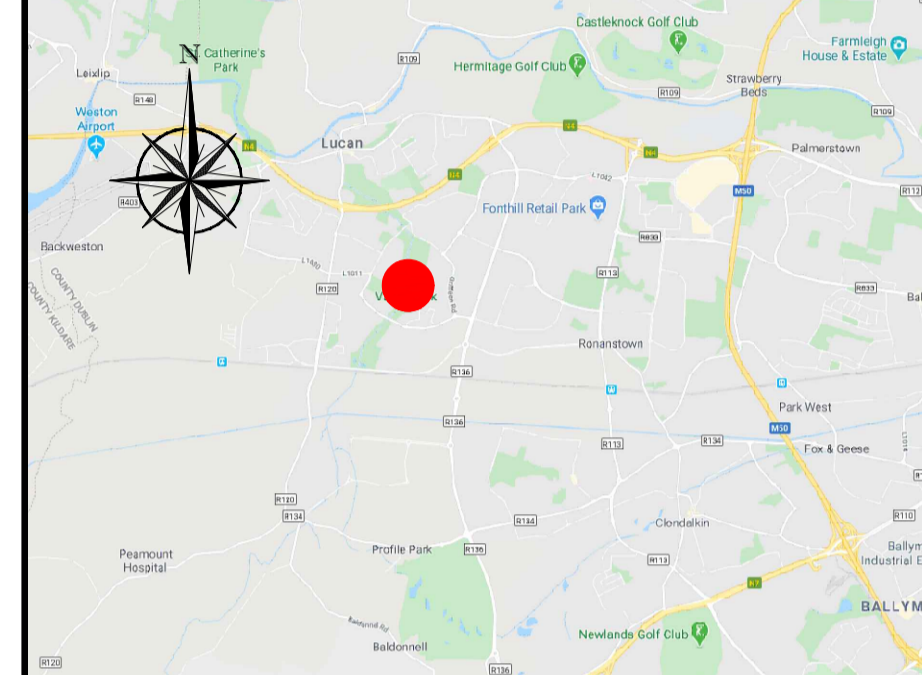

LANDSCAPE LEGEND

REV	DATE	DESCRIPTION	D	C	A
000281	A1	PLANNING			

COPYRIGHT RESERVED - THIS DRAWING IS NOT TO BE USED FOR A PURPOSE OTHER THAN THAT FOR WHICH IT HAS BEEN ISSUED BY SOUTH DUBLIN COUNTY COUNCIL. NOR IS IT TO BE COPIED OR REPRODUCED IN ANY MANNER WITHOUT WRITTEN CONSENT.




PROJECT  
**DUBLIN URBAN RIVERS LIFE PROJECT**

TITLE  
**GRIFFEEN VALLEY PARK - LOCATION MAP 1**


SCALES	DRAWN	CHECKED	APPROVED
1:10,000 @ A1	G. Staunton	R. Fitzpatrick	C. Galvin
	DATE 22.10.2020	DATE 27.10.2020	DATE 29.10.2020

DRAWING No. **DURL-SDCC-GVP-D-001** REVISION **01**

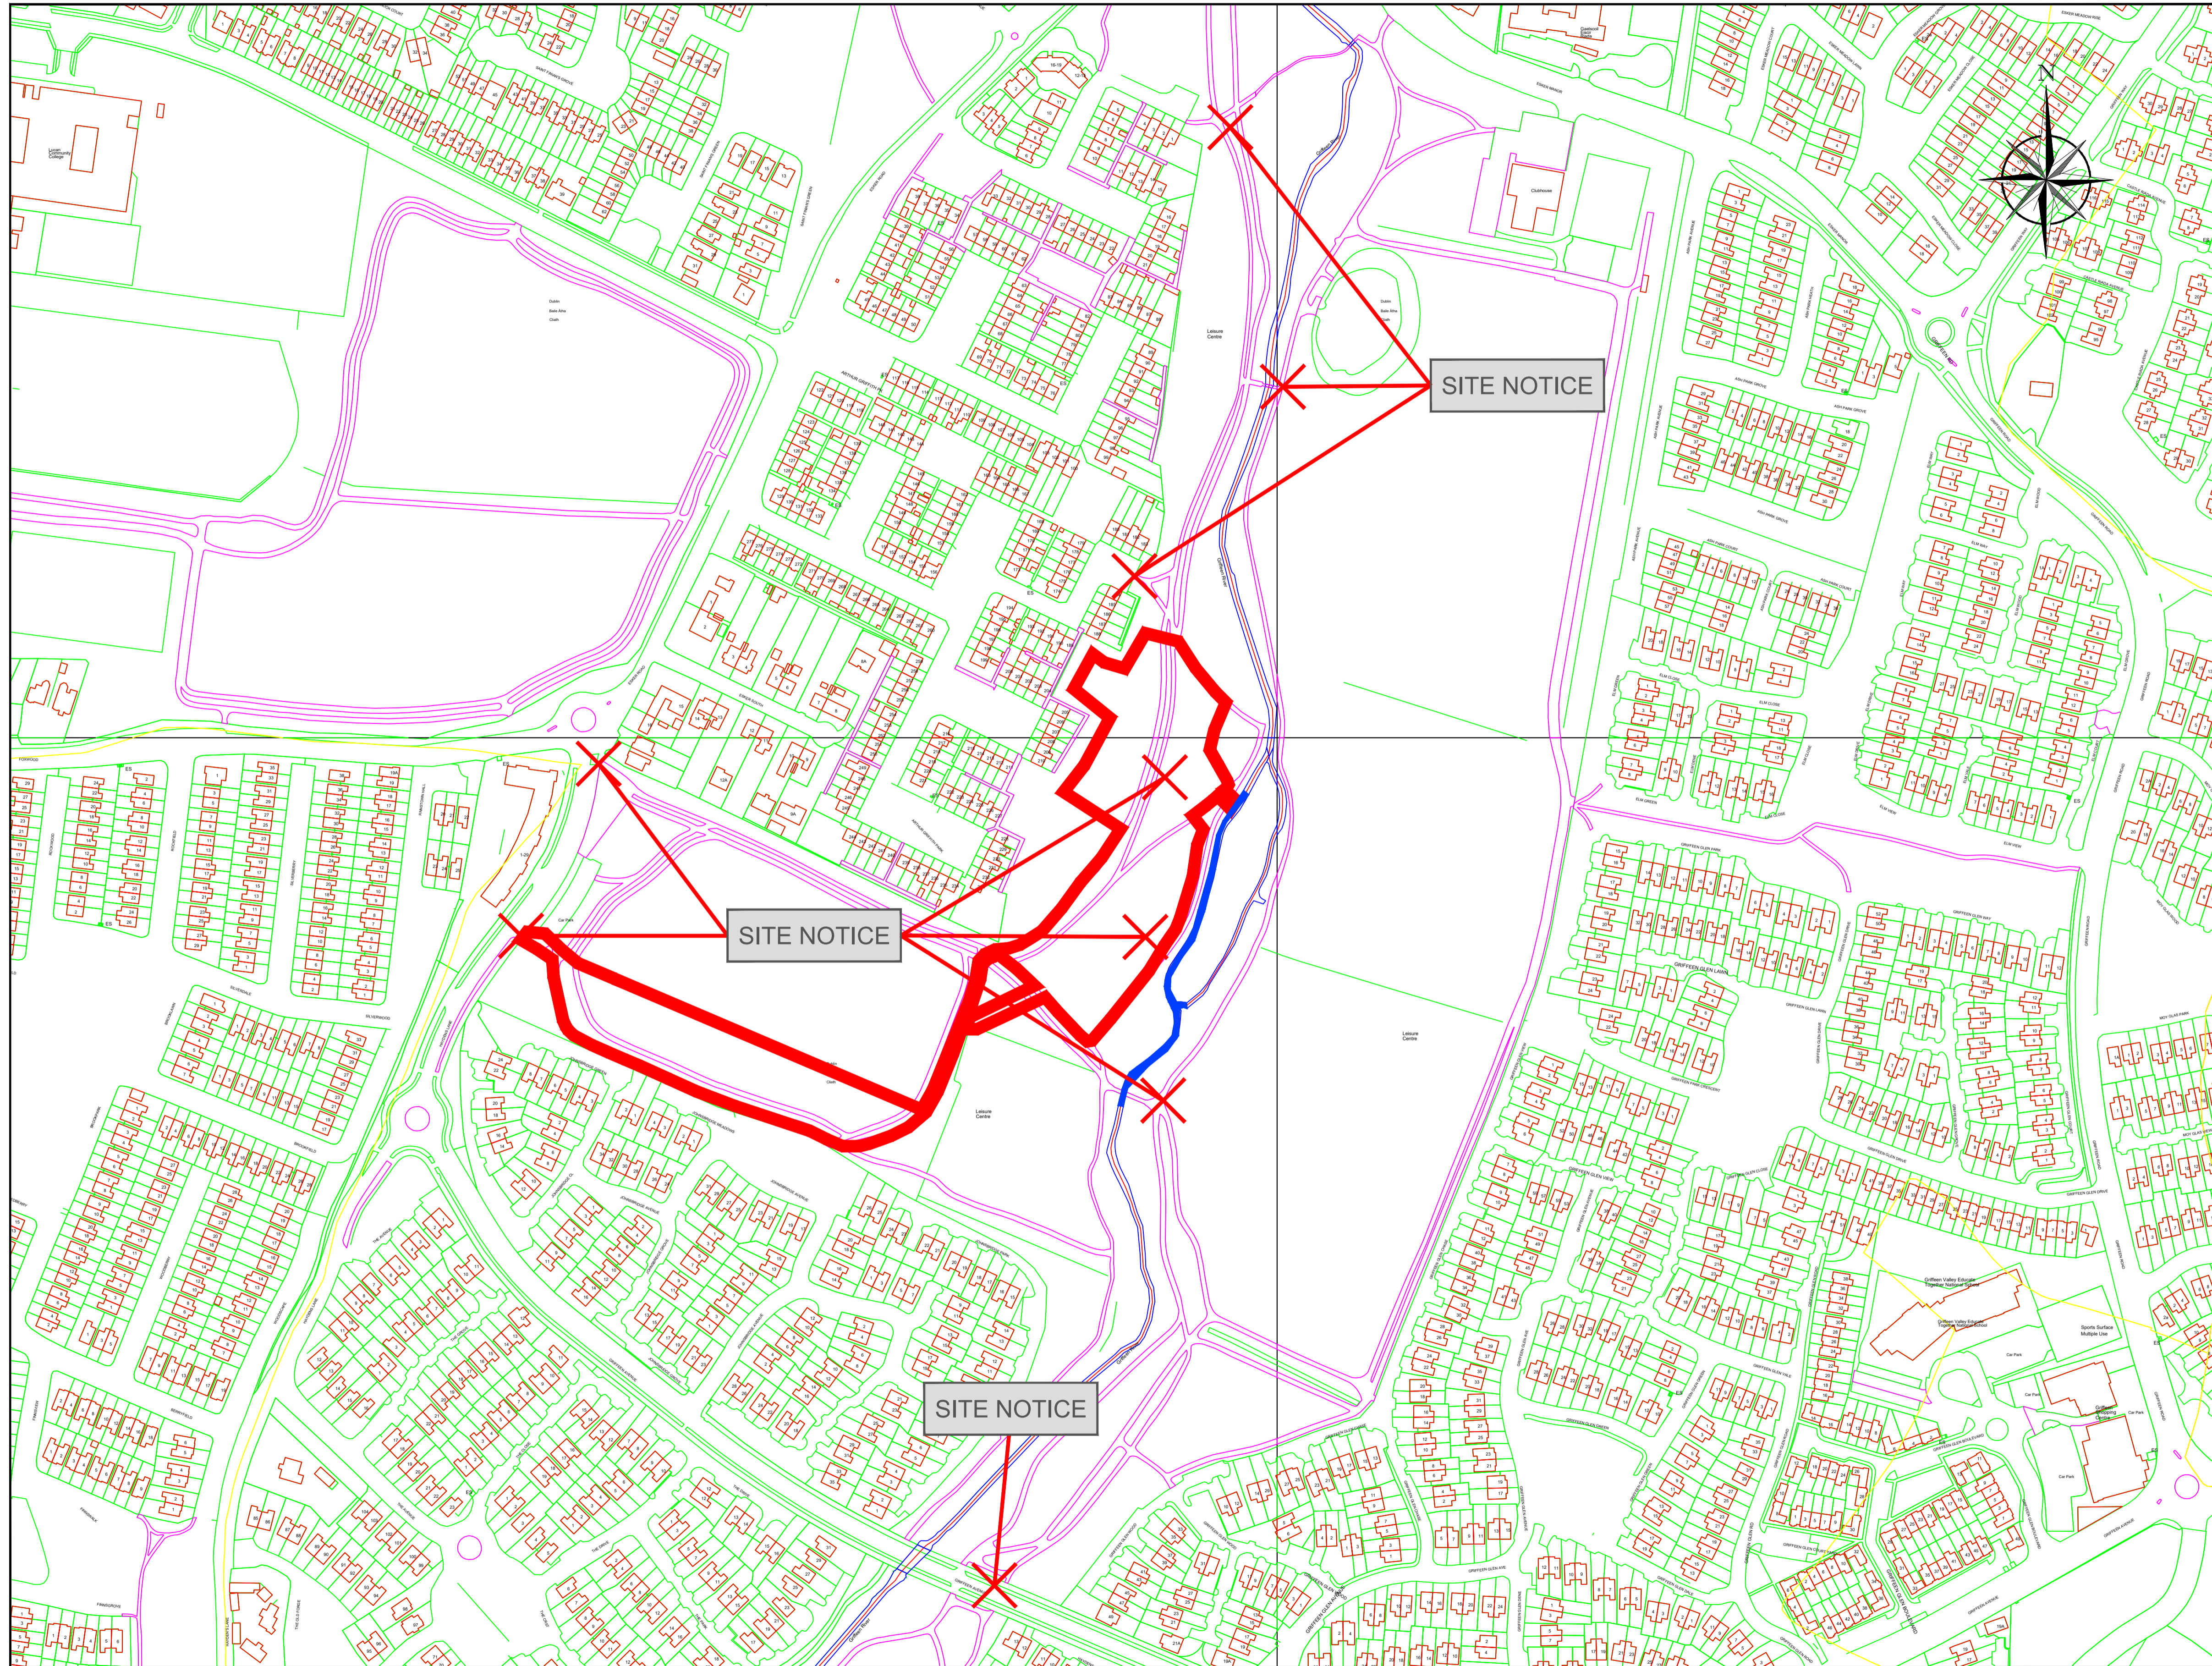

NOTES

LEGEND	
	GRIFFEN RIVER
	RIVERS - OS MAP
	PROPOSED SITE BOUNDARY

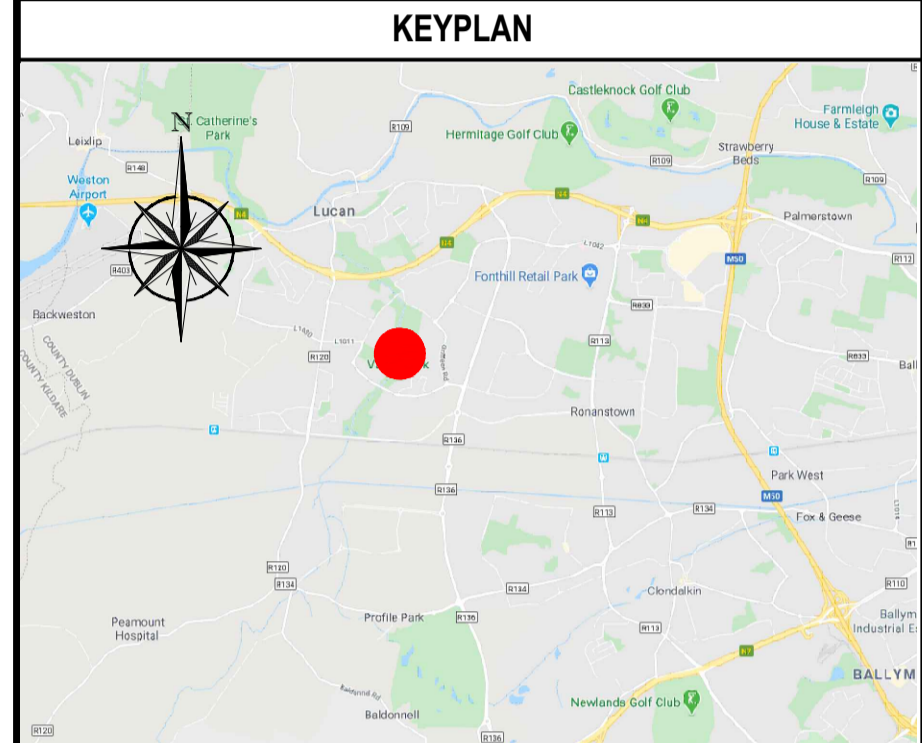

LANDSCAPE LEGEND

REV	DATE	DESCRIPTION	D	C	A
000281	A1	PURPOSE OF USE			
		PLANNING			

**COPYRIGHT RESERVED - THIS DRAWING IS NOT TO BE USED FOR A PURPOSE OTHER THAN THAT FOR WHICH IT HAS BEEN ISSUED BY SOUTH DUBLIN COUNTY COUNCIL. NOR IS IT TO BE COPIED OR REPRODUCED IN ANY MANNER WITHOUT WRITTEN CONSENT.**




PROJECT  
**DUBLIN URBAN RIVERS LIFE PROJECT**


TITLE  
**GRIFFEN VALLEY PARK - LOCATION MAP & SITE NOTICES**

SCALES	DRAWN	CHECKED	APPROVED
1:2000 @ A1	G. Staunton	R. Fitzpatrick	C. Galvin
	DATE 22.10.2020	DATE 27.10.2020	DATE 29.10.2020

DRAWING No.	REVISION
DURL-SDCC-GVP-D-002	01

1 Proposed Site Location and Site Notice Locations  
1:2000

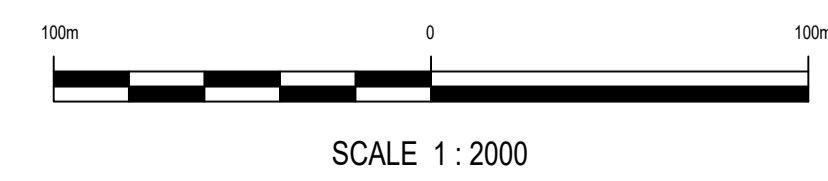


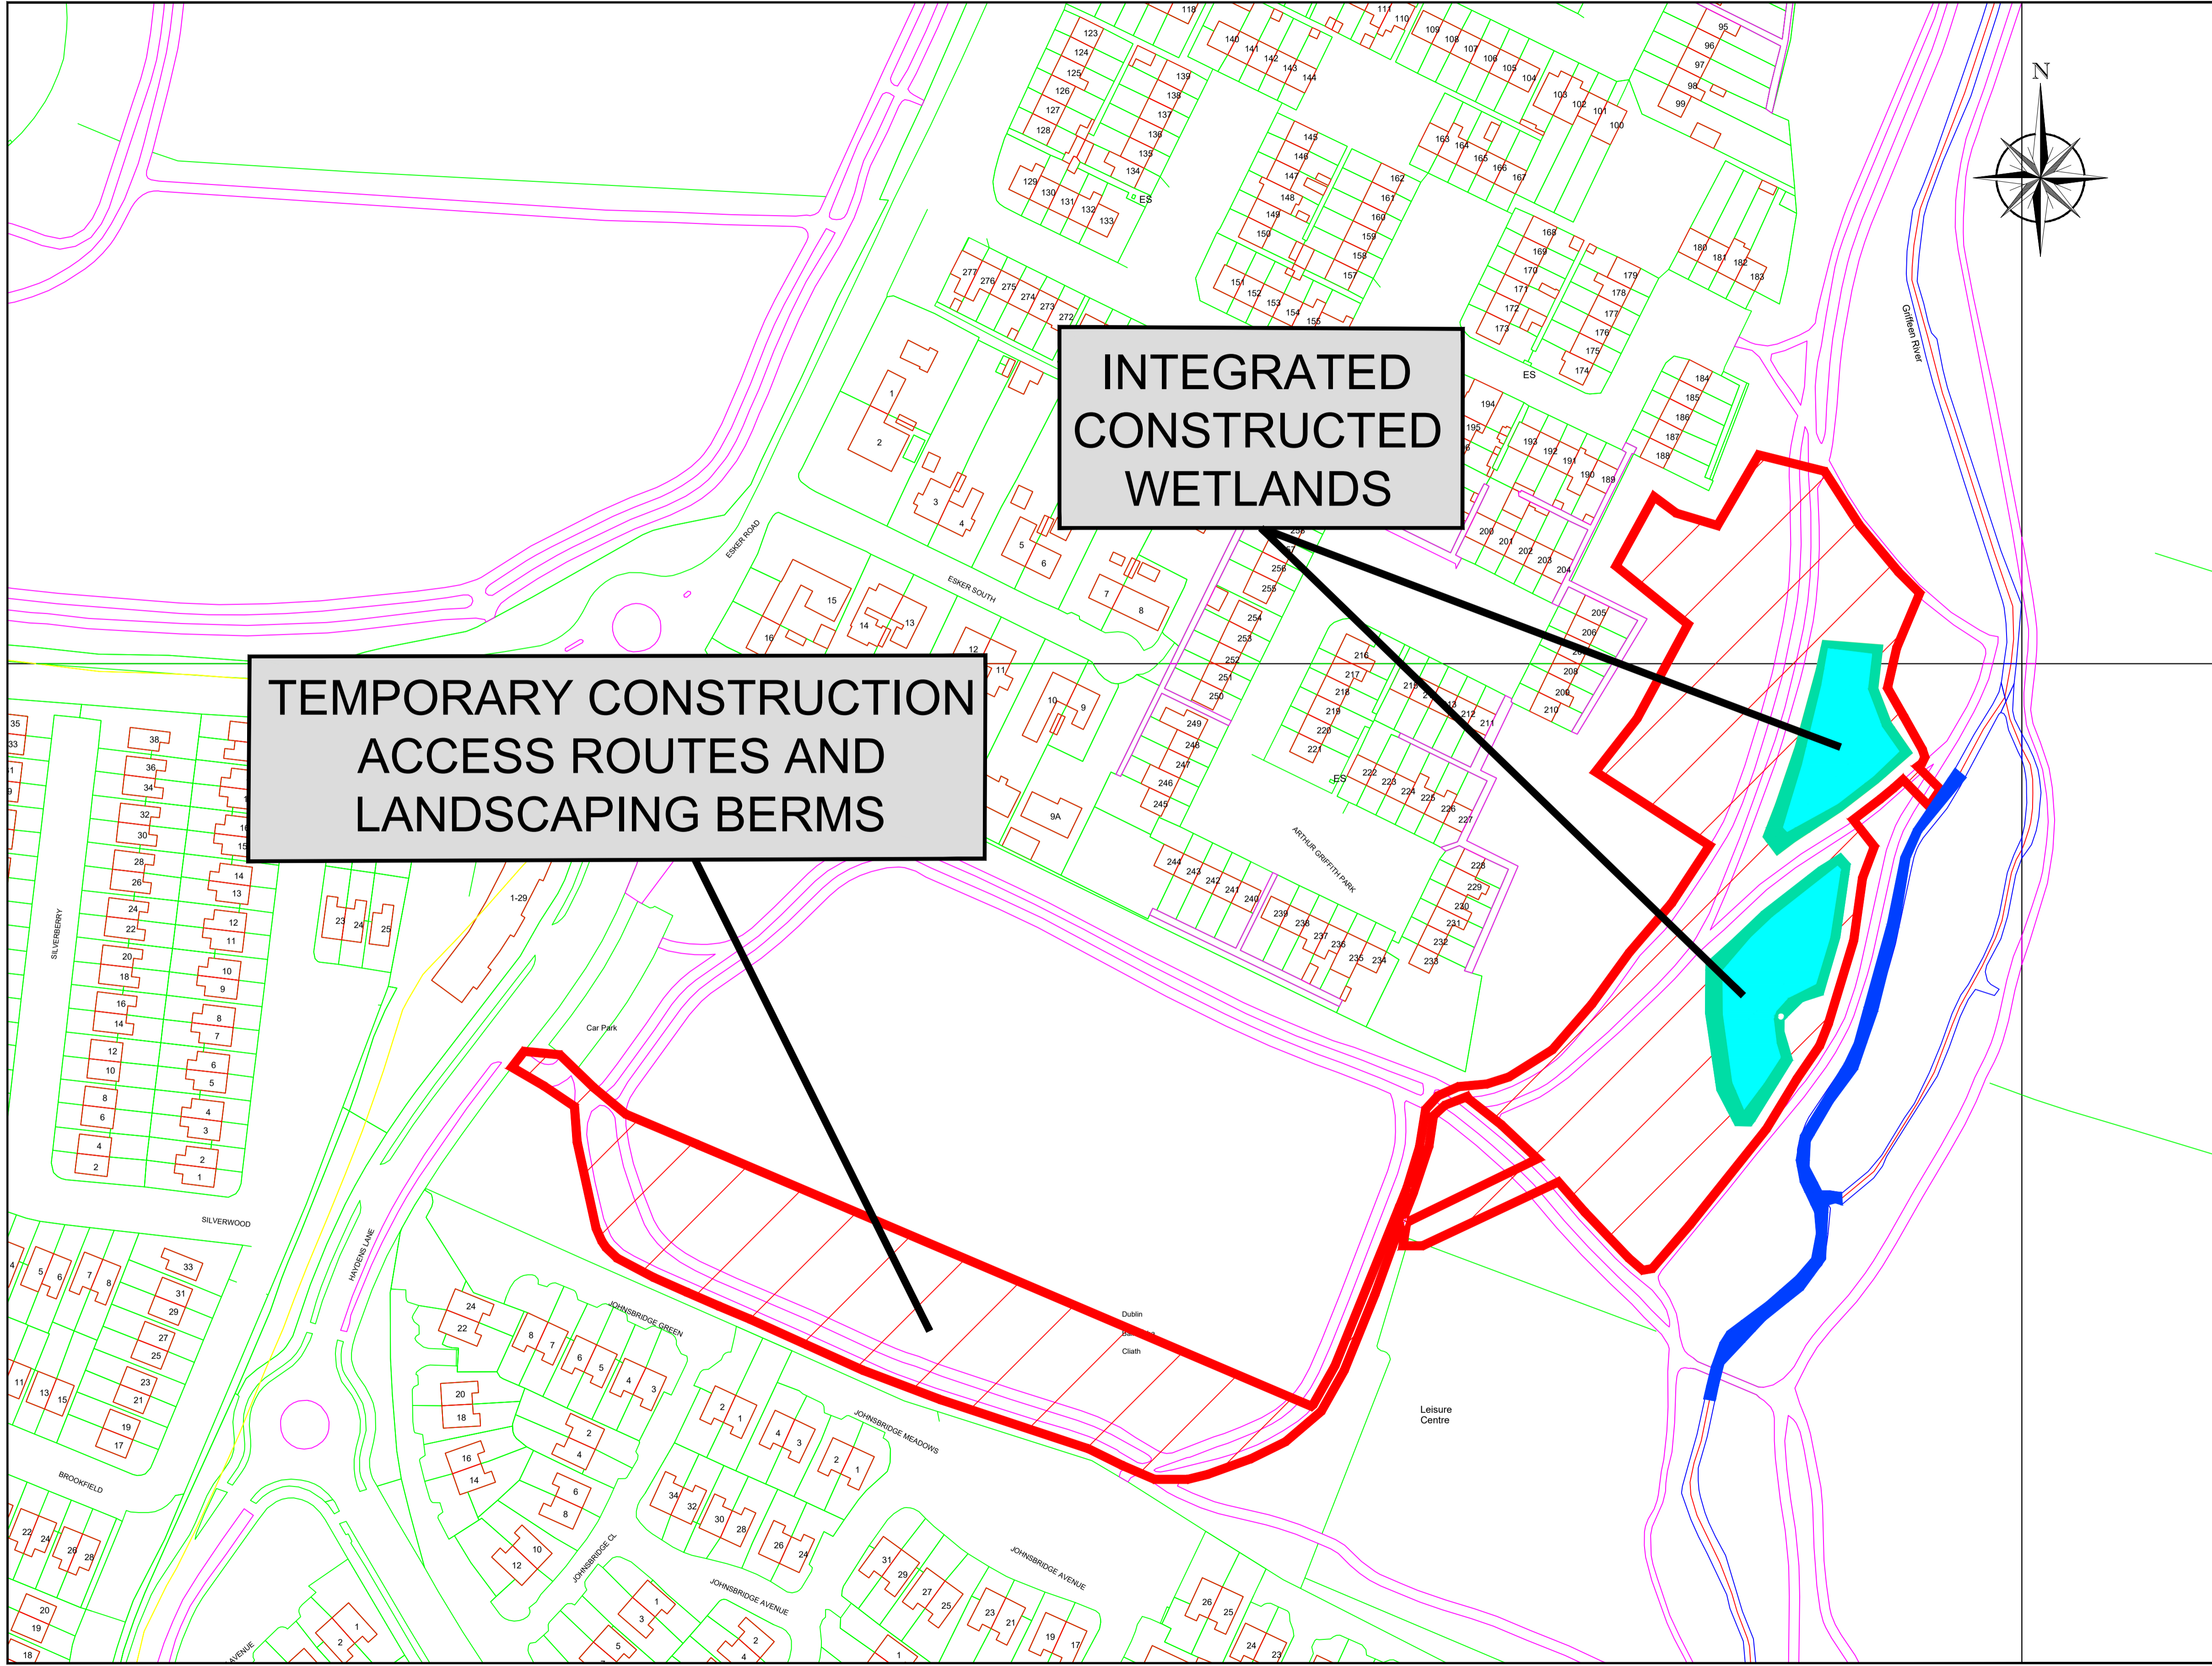

**INTEGRATED  
CONSTRUCTED  
WETLANDS**

**TEMPORARY CONSTRUCTION  
ACCESS ROUTES AND  
LANDSCAPING BERMS**

1 Proposed Development Area  
1:1000

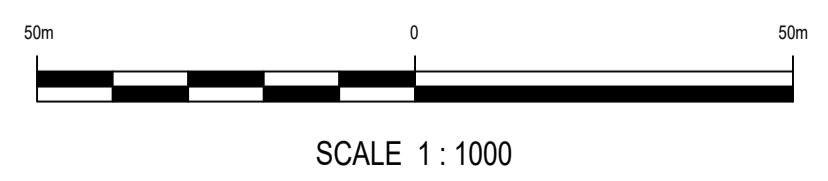


NOTES

LEGEND

- GRIFFEEN RIVER
- RIVERS - OS MAP
- PROPOSED SITE BOUNDARY

KEYPLAN

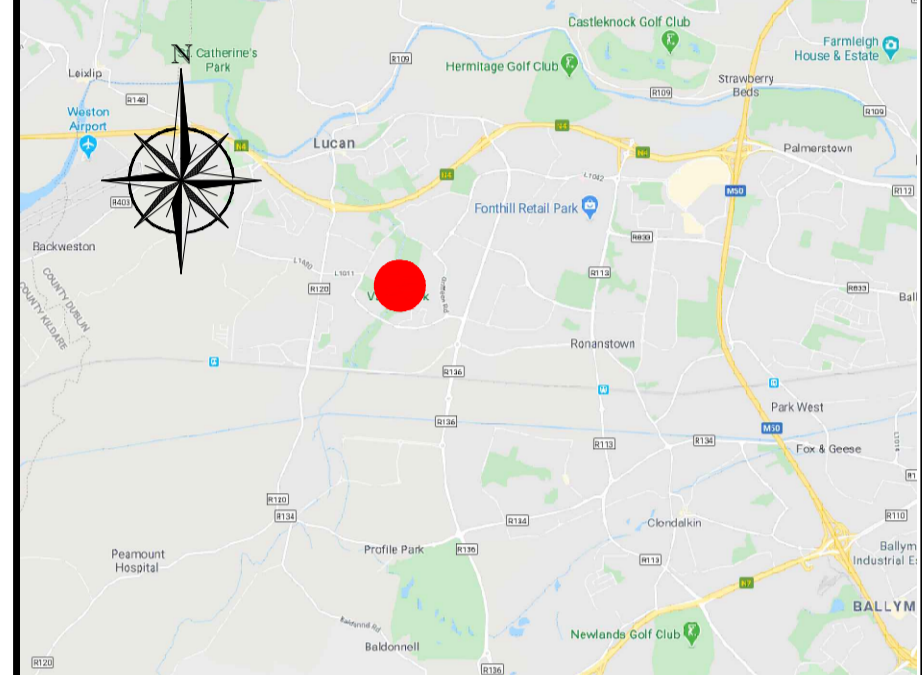

LANDSCAPE LEGEND

REV	DATE	DESCRIPTION	D	C	A
000281	A1	PURPOSE OF USE <b>PLANNING</b>			

**COPYRIGHT RESERVED** - THIS DRAWING IS NOT TO BE USED FOR A PURPOSE OTHER THAN THAT FOR WHICH IT HAS BEEN ISSUED BY SOUTH DUBLIN COUNTY COUNCIL. NOR IS IT TO BE COPIED OR REPRODUCED IN ANY MANNER WITHOUT WRITTEN CONSENT.




PROJECT  
**DUBLIN URBAN RIVERS LIFE PROJECT**


TITLE  
**GRIFFEEN VALLEY PARK - LOCATION MAP 2**

SCALES	DRAWN	CHECKED	APPROVED
1:1000 @ A1	G. Staunton	R. Fitzpatrick	C. Galvin
	DATE 22.10.2020	DATE 27.10.2020	DATE 29.10.2020



DRAWING No. <b>DURL-SDCC-GVP-D-003</b>	REVISION <b>01</b>
---	-----------------------

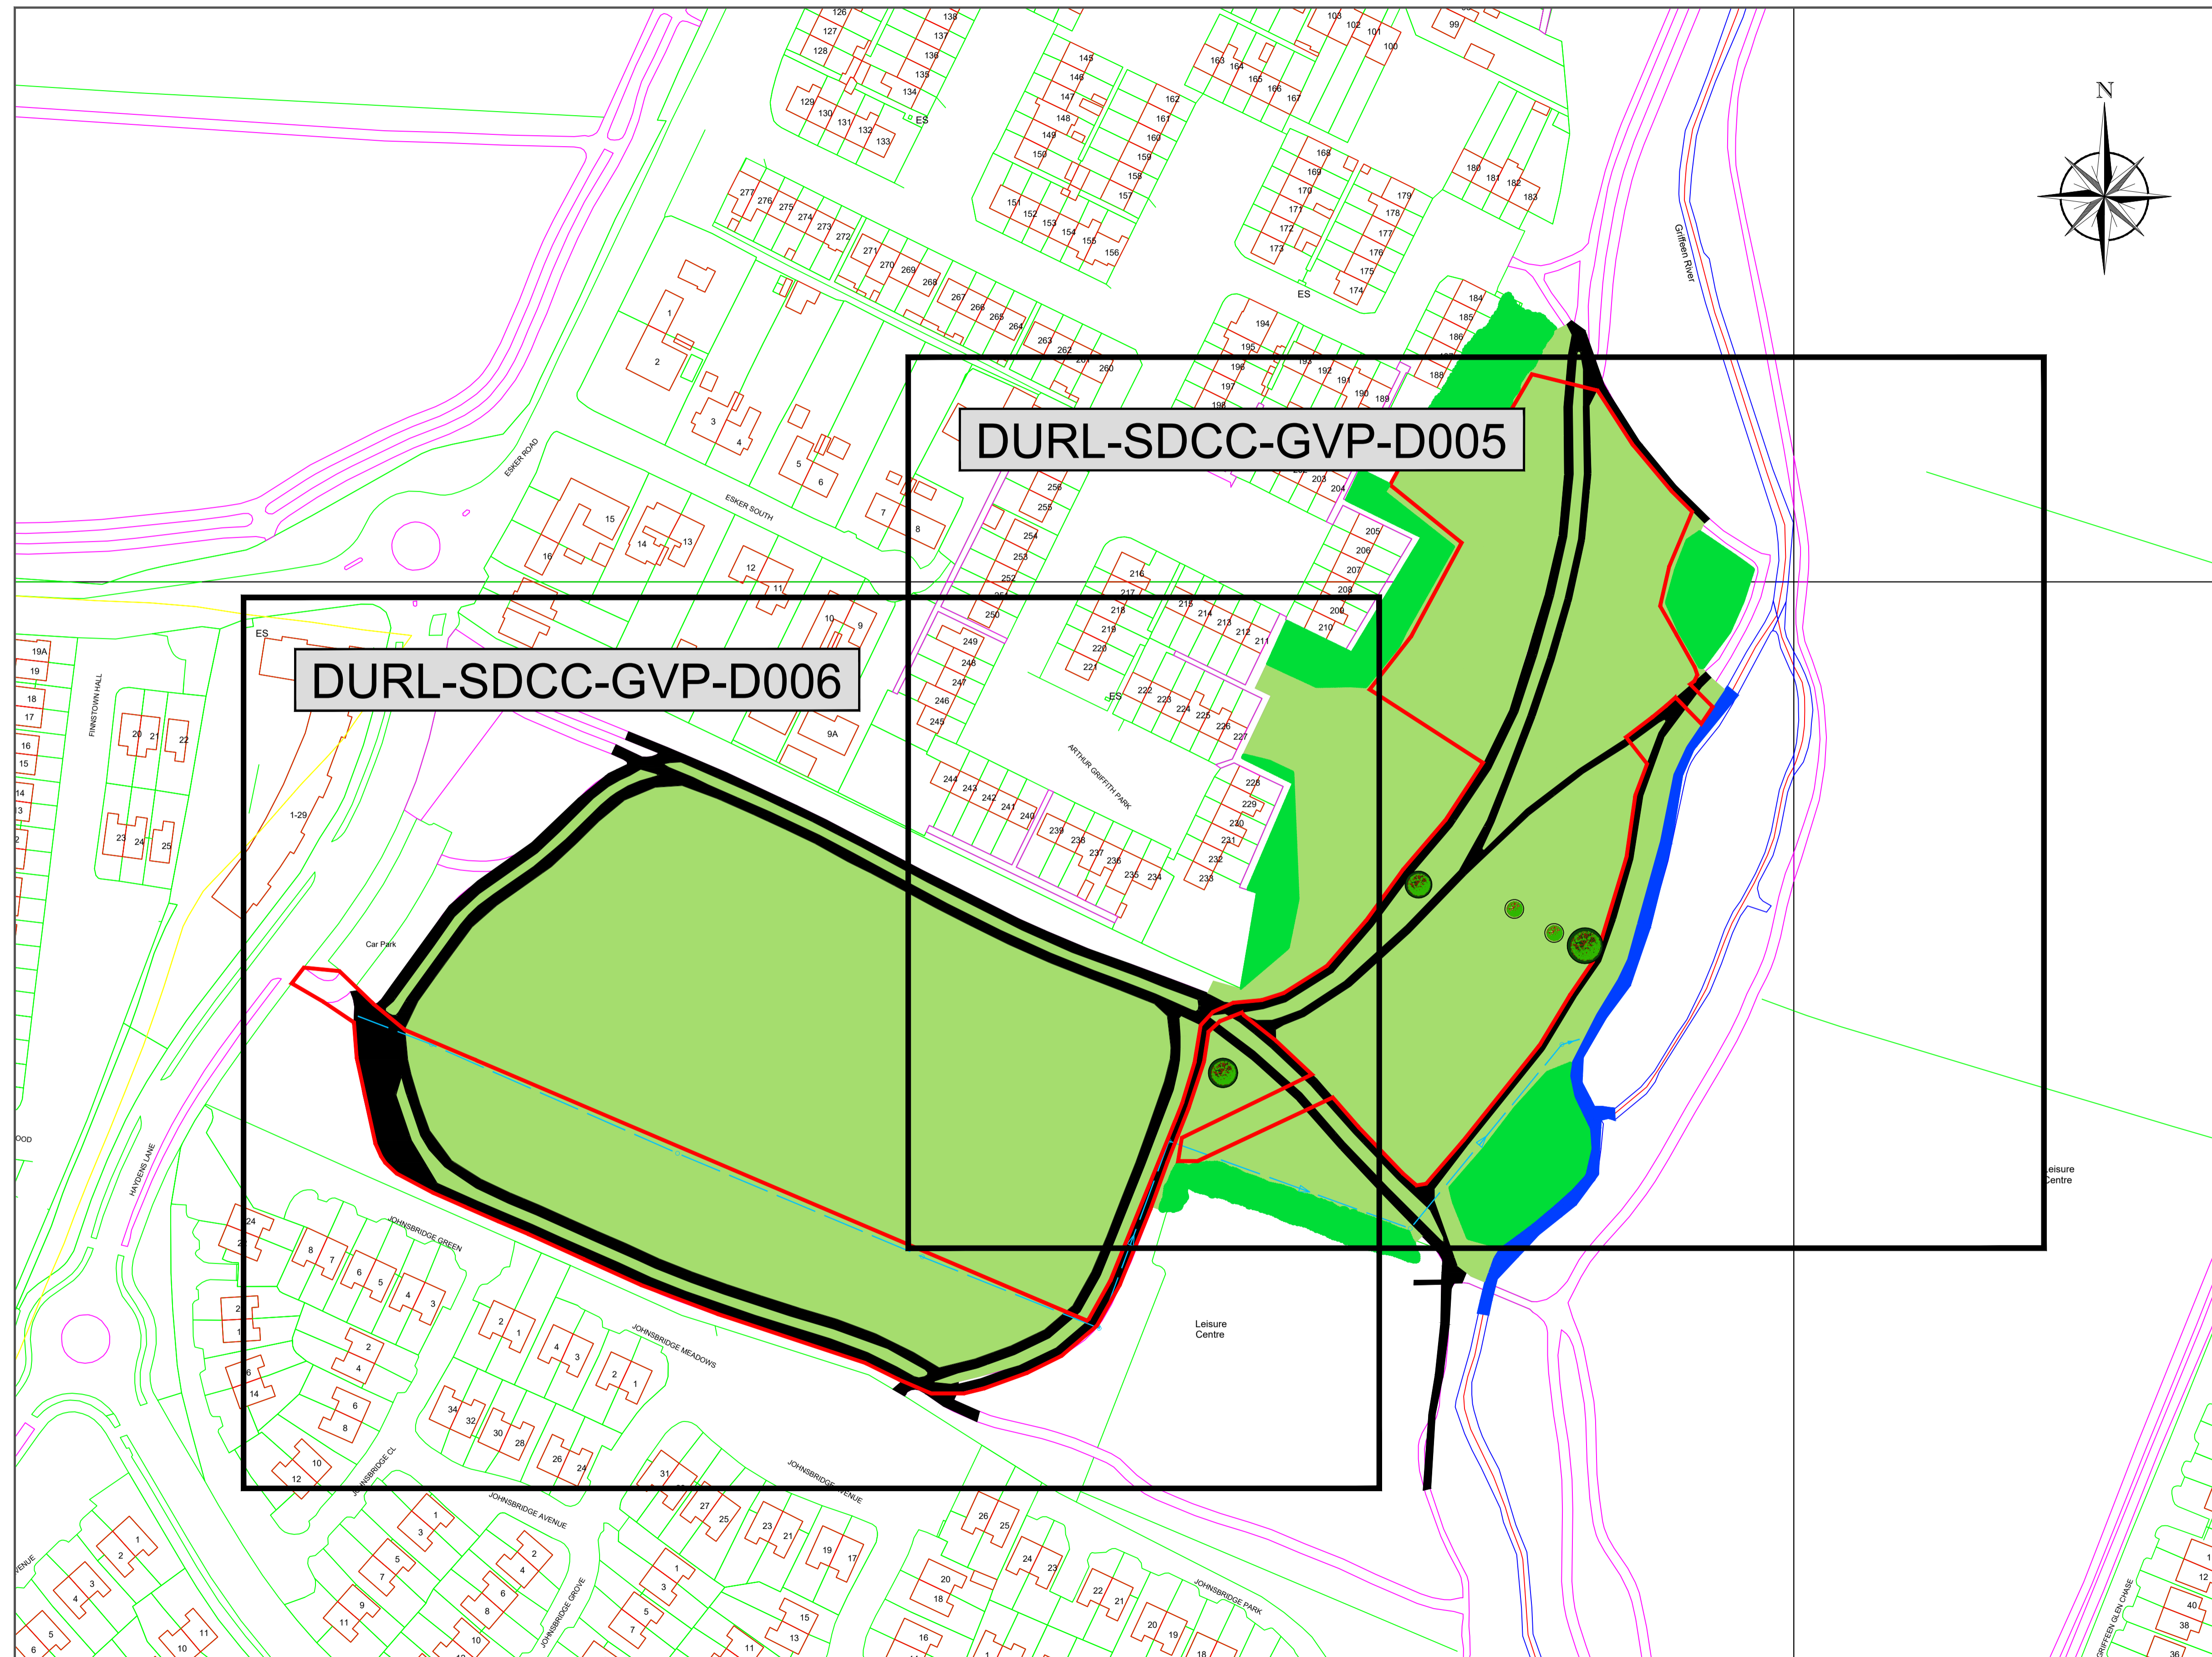

1 Proposed Site Plan - Existing Works Keyplan  
1:2500

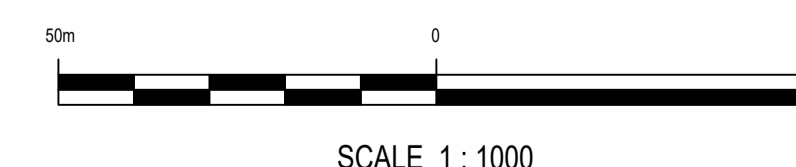

NOTES			
<b>LEGEND</b>			
	GRIFFEEN RIVER		
	RIVERS - OS MAP		
	EXISTING PATHS		
	EXISTING SURFACE WATER		
	PROPOSED NEW SURFACE WATER, DIAMETER 150MM		
	PROPOSED SITE BOUNDARY		
	PROPOSED ICW SLOPED BANKS		
	PROPOSED ICW BASE AREA		
	PROPOSED TEMPORARY ACCESS DURING CONSTRUCTION		
<b>KEYPLAN</b>			
<b>LANDSCAPE LEGEND</b>			
	EXISTING TREES - 2m+ IMPACTED BY WORKS		
	EXISTING TREES		
	EXISTING WOODLAND/HEDGES		
	GRASS AREAS		
	PROPOSED BERM, 1:8 SLOPED SIDES		
REV	DATE	DESCRIPTION	D C A
PROJECT No.	STATUS	PURPOSE OF USE	
000281	A1	PLANNING	
COPYRIGHT RESERVED - THIS DRAWING IS NOT TO BE USED FOR A PURPOSE OTHER THAN THAT FOR WHICH IT HAS BEEN ISSUED BY SOUTH DUBLIN COUNTY COUNCIL. NOR IS IT TO BE COPIED OR REPRODUCED IN ANY MANNER WITHOUT WRITTEN CONSENT.			
CLIENT			
CLIENT			
CLIENT			
PROJECT	DUBLIN URBAN RIVERS LIFE PROJECT		
TITLE	GRIFFEEN VALLEY PARK - EXISTING WORKS KEYPLAN		
SCALES	DRAWN	CHECKED	APPROVED
1:1000 @ A1	G. Staunton	R. Fitzpatrick	C. Galvin
	DATE	DATE	DATE
	22.10.2020	27.10.2020	29.10.2020
DRAWING No.	REVISION		
DURL-SDCC-GVP-D-004			01

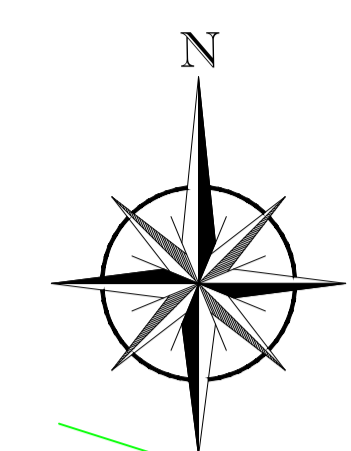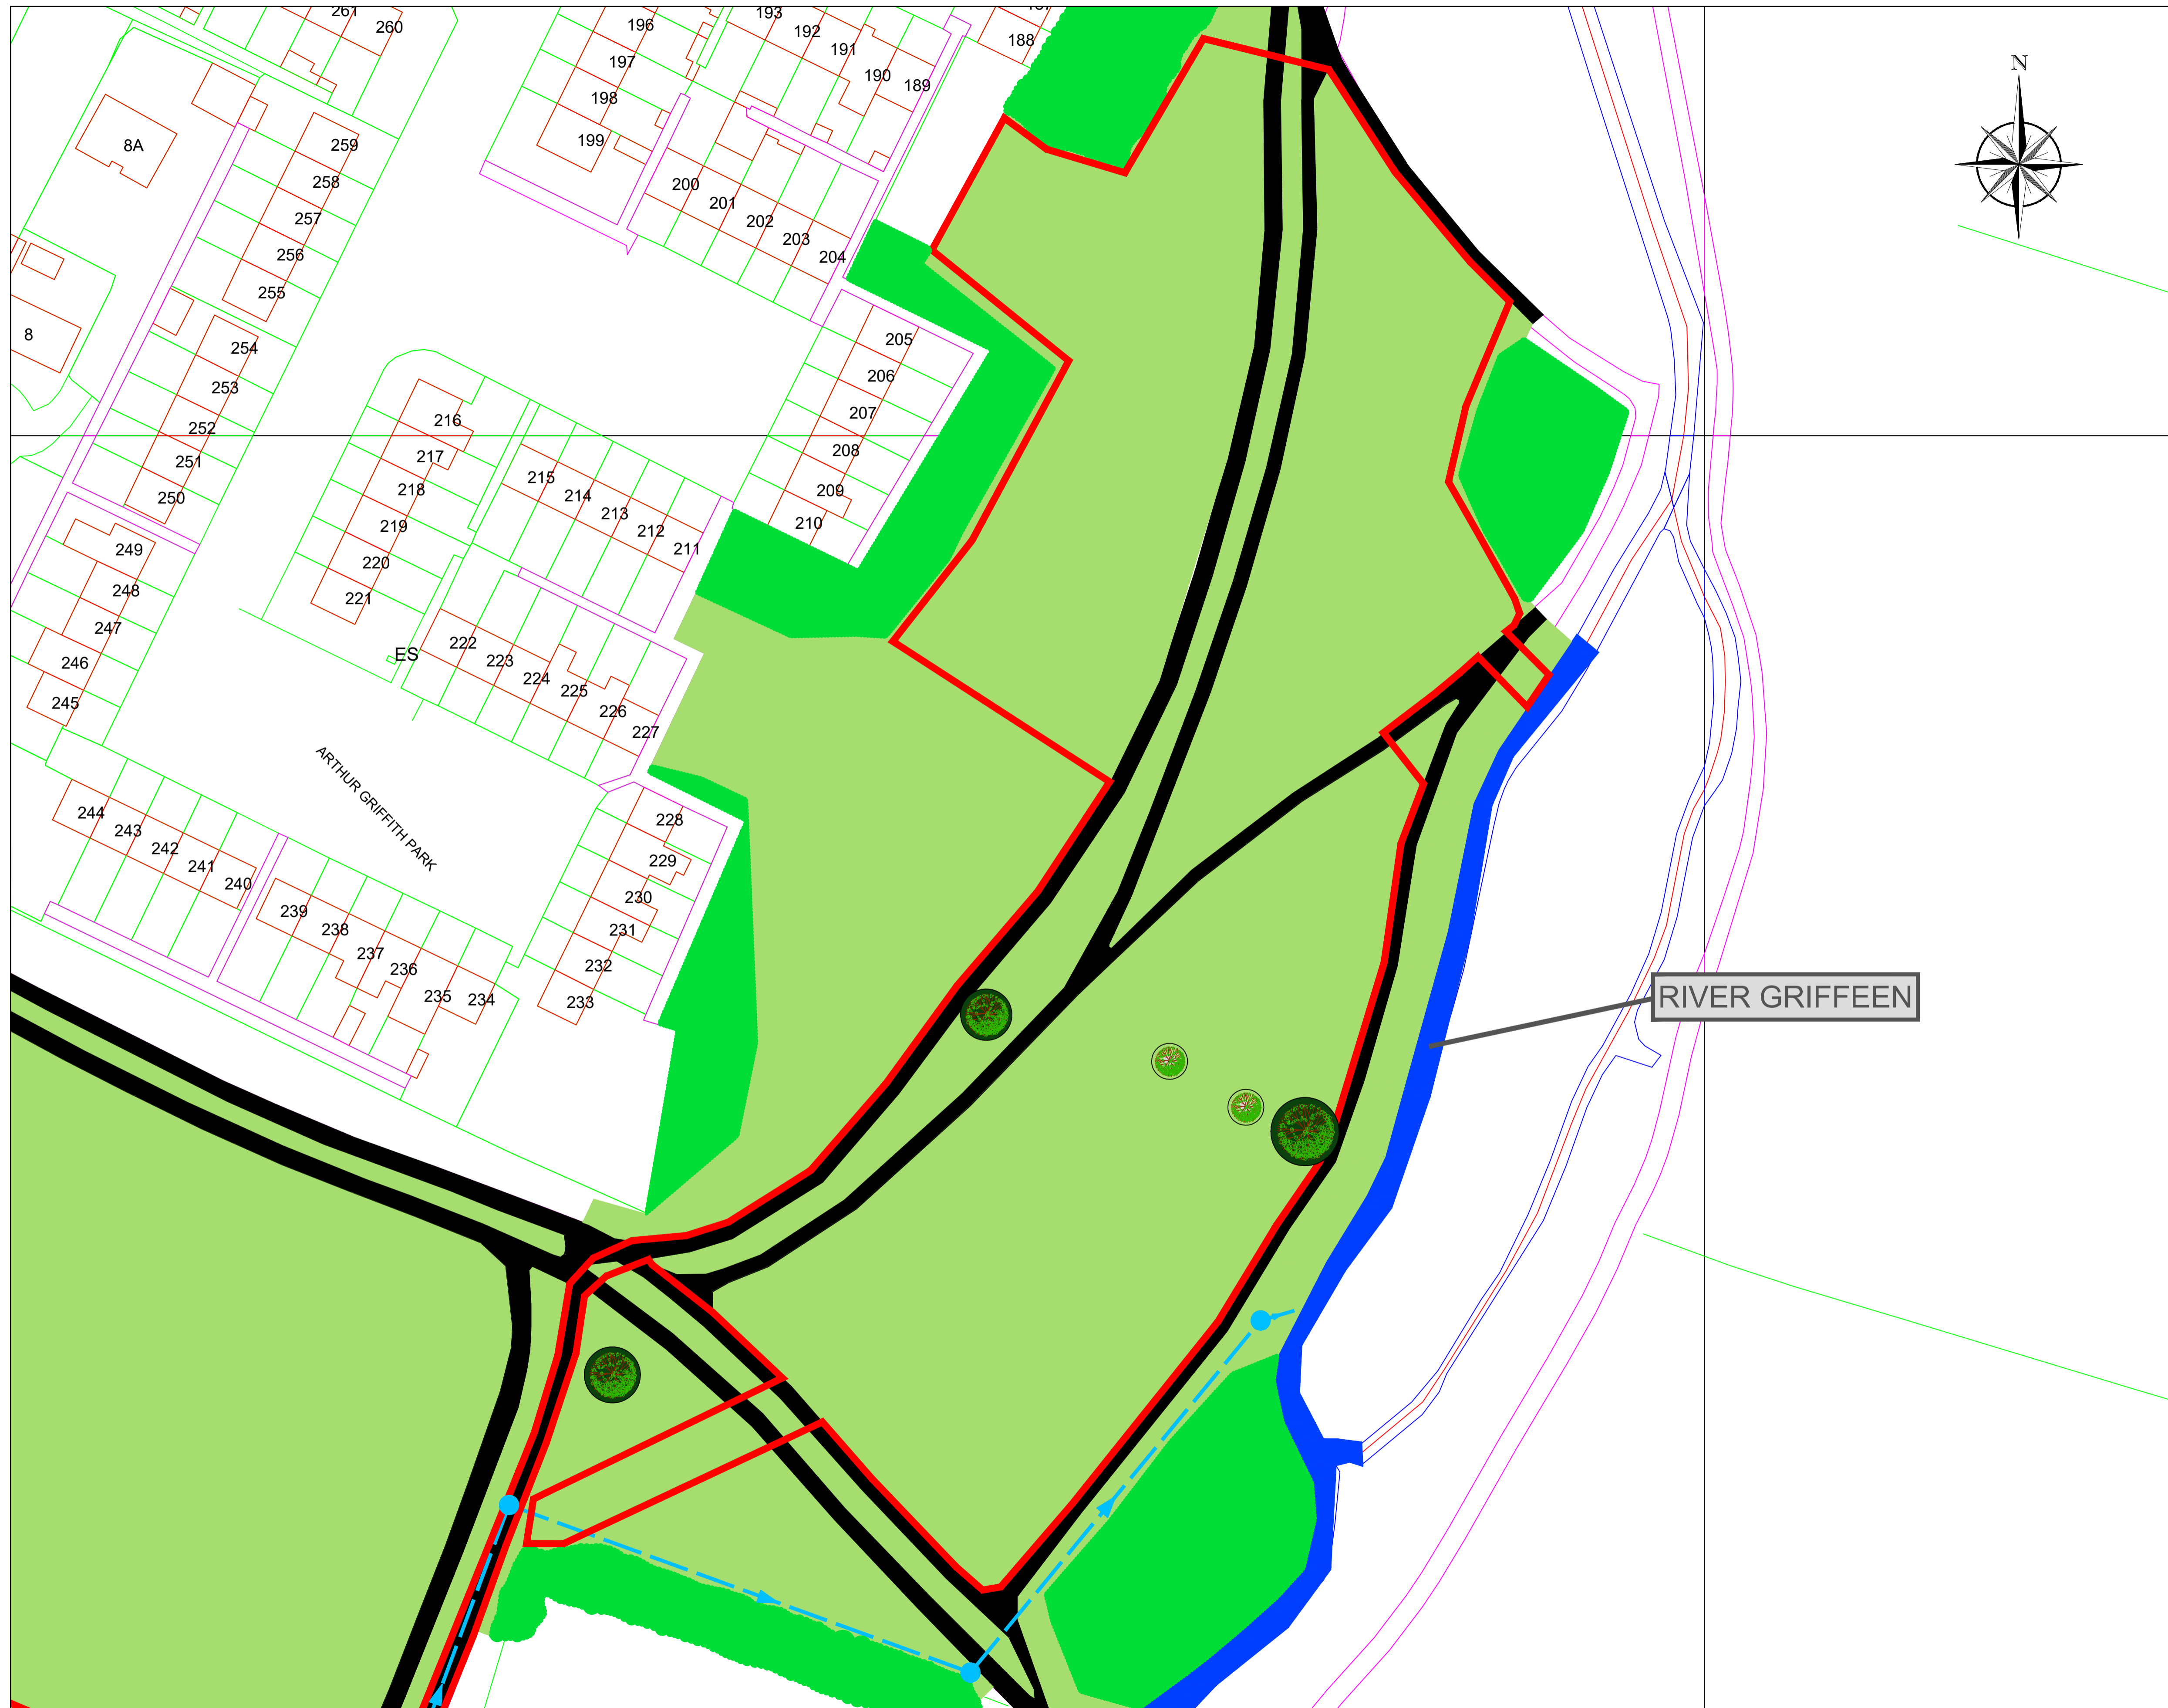


NOTES

**LEGEND**

	GRIFFEEN RIVER
	RIVERS - OS MAP
	EXISTING PATHS
	EXISTING SURFACE WATER
	PROPOSED SITE BOUNDARY

**KEYPLAN**

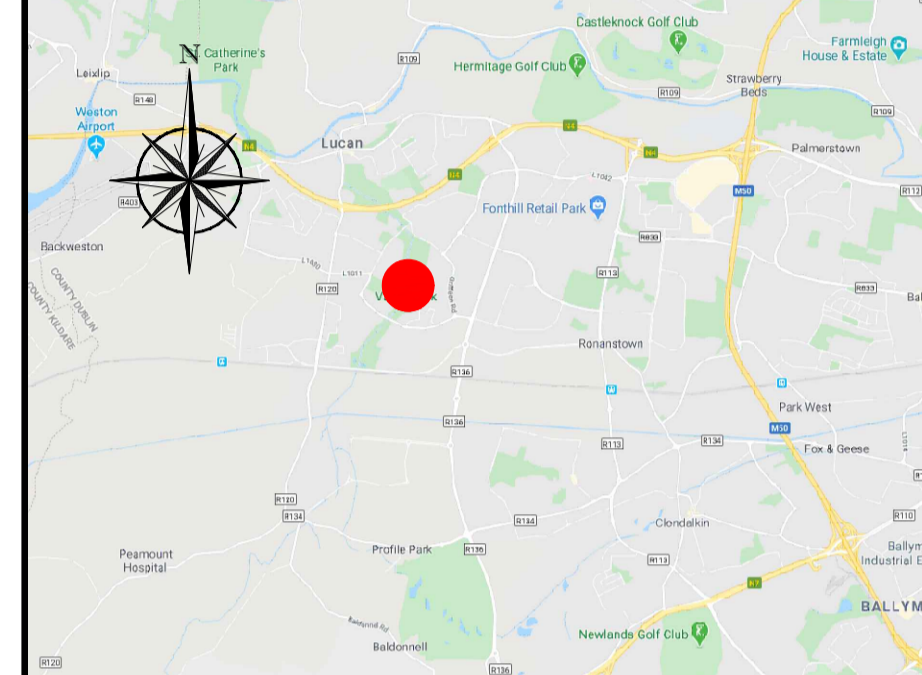

**LANDSCAPE LEGEND**

	EXISTING TREES
	EXISTING WOODLAND/HEDGES
	GRASS AREAS

REV	DATE	DESCRIPTION	D	C	A
PROJECT No.	000281	STATUS	A1	PURPOSE OF USE	PLANNING

COPYRIGHT RESERVED - THIS DRAWING IS NOT TO BE USED FOR A PURPOSE OTHER THAN THAT FOR WHICH IT HAS BEEN ISSUED BY SOUTH DUBLIN COUNTY COUNCIL LTD. NOR IS IT TO BE COPIED OR REPRODUCED IN ANY MANNER WITHOUT WRITTEN CONSENT.




PROJECT  
**DUBLIN URBAN RIVERS LIFE PROJECT**

TITLE  
**GRIFFEEN VALLEY PARK - EXISTING LAYOUT - SHEET 1 OF 2**

SCALES	DRAWN	CHECKED	APPROVED
1:500 @ A1	G. Staunton	R. Fitzpatrick	C. Galvin
	DATE	DATE	DATE
	22.10.2020	27.10.2020	29.10.2020

DRAWING No. **DURL-SDCC-GVP-D-005** REVISION **01**



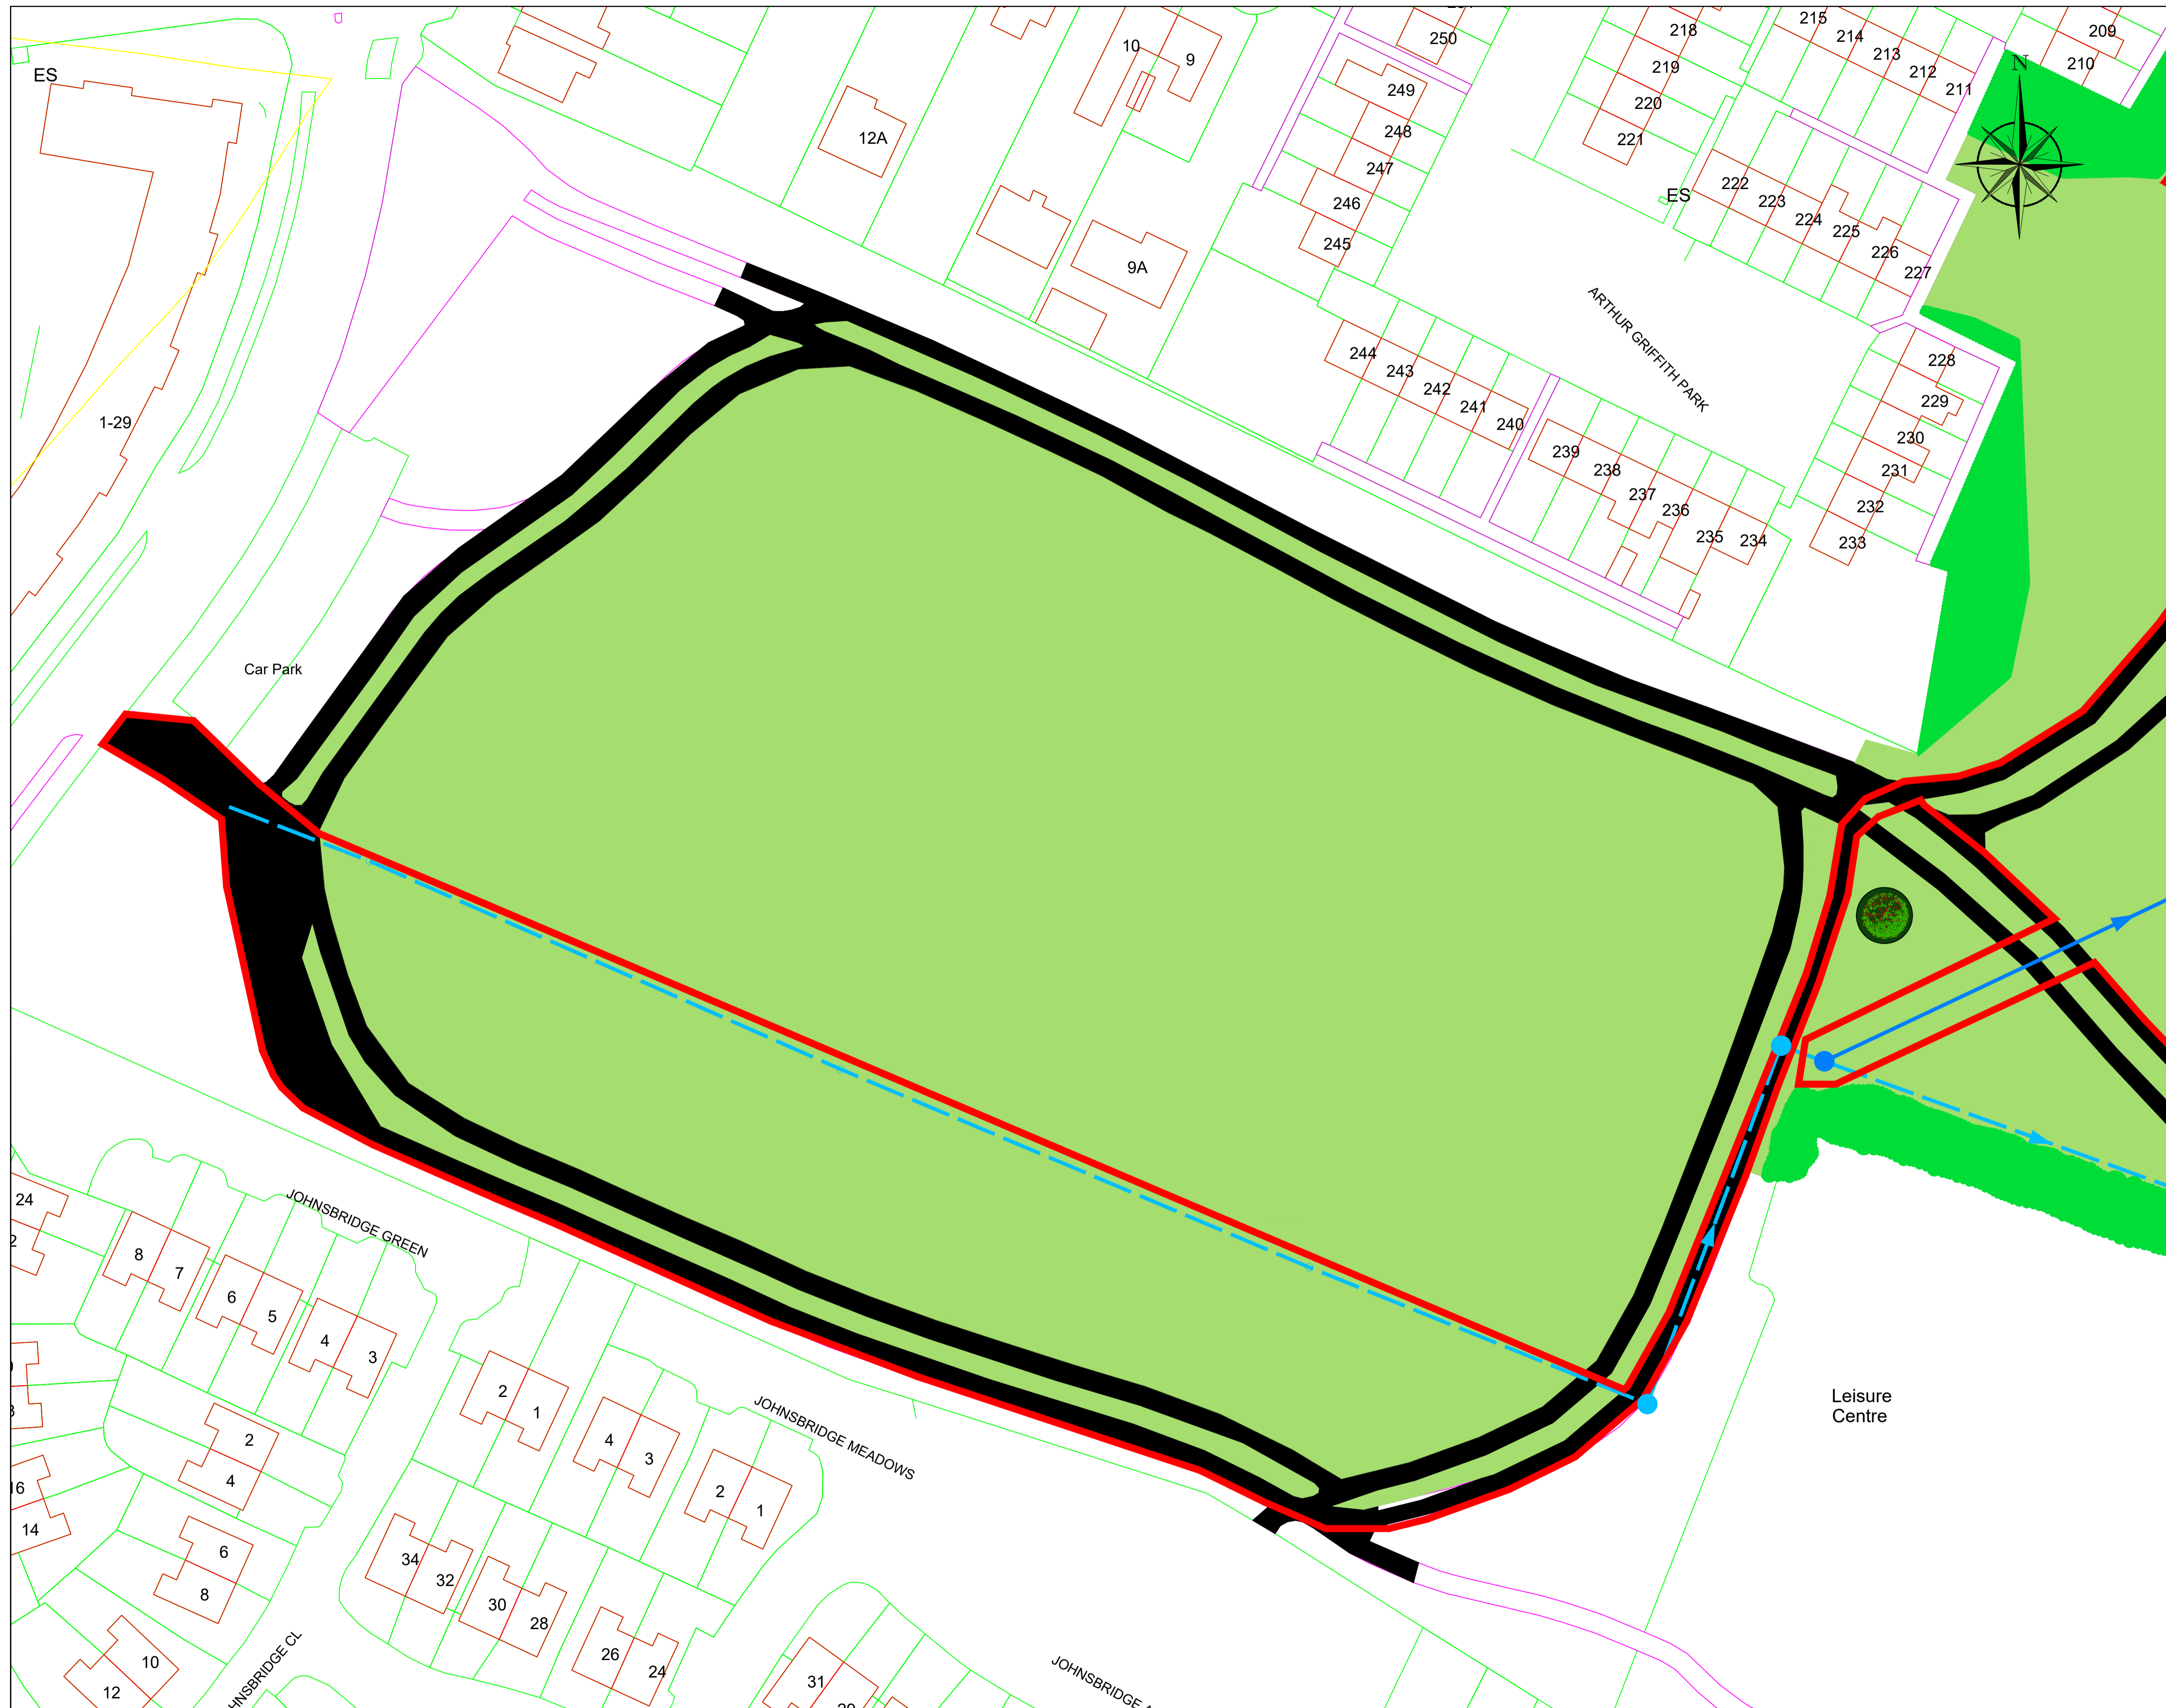


 



1 Existing Site Plan - Sheet 2 of 2




SCALE 1:500

NOTES




LEGEND

-  GRIFFEEN RIVER
-  RIVERS - OS MAP
-  EXISTING PATHS
-  EXISTING SURFACE WATER
-  PROPOSED SITE BOUNDARY

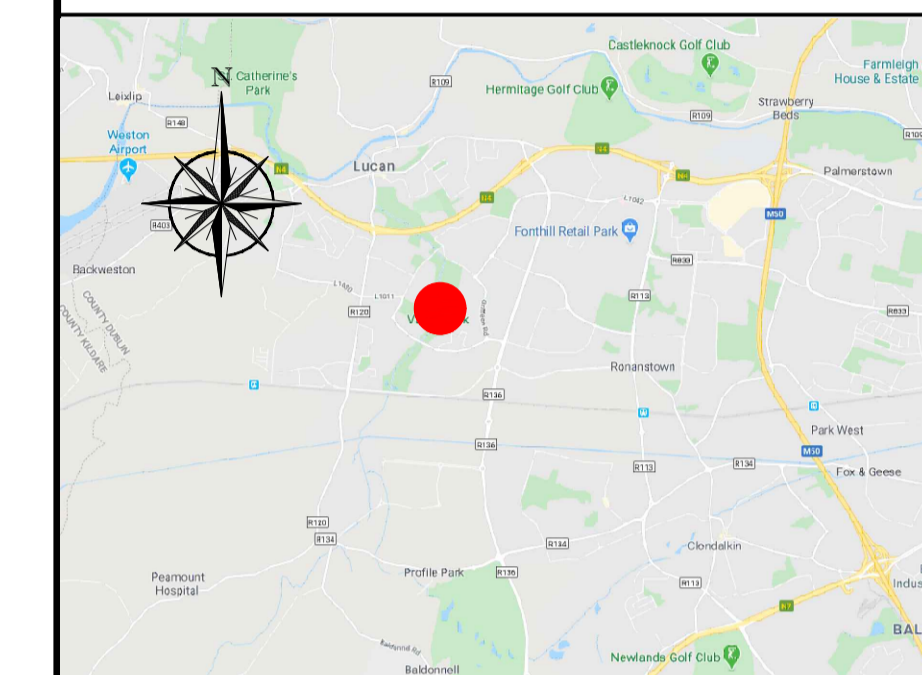KEYPLAN



LANDSCAPE LEGEND

-  EXISTING TREES
-  EXISTING WOODLAND/HEDGES
-  GRASS AREAS

REV	DATE	DESCRIPTION	D	C	A

PROJECT No: 000281 STATUS: A1 PURPOSE OF USE: PLANNING




PROJECT: DUBLIN URBAN RIVERS LIFE PROJECT

TITLE: GRIFFEEN VALLEY PARK - EXISTING LAYOUT - SHEET 2 of 2

SCALES	DRAWN	CHECKED	APPROVED
1:500 @ A1	G. Staunton	R. Fitzpatrick	C. Galvin
	DATE: 22.10.2020	DATE: 27.10.2020	DATE: 29.10.2020


DRAWING No. DURL-SDCC-GVP-D-006 REVISION: 01

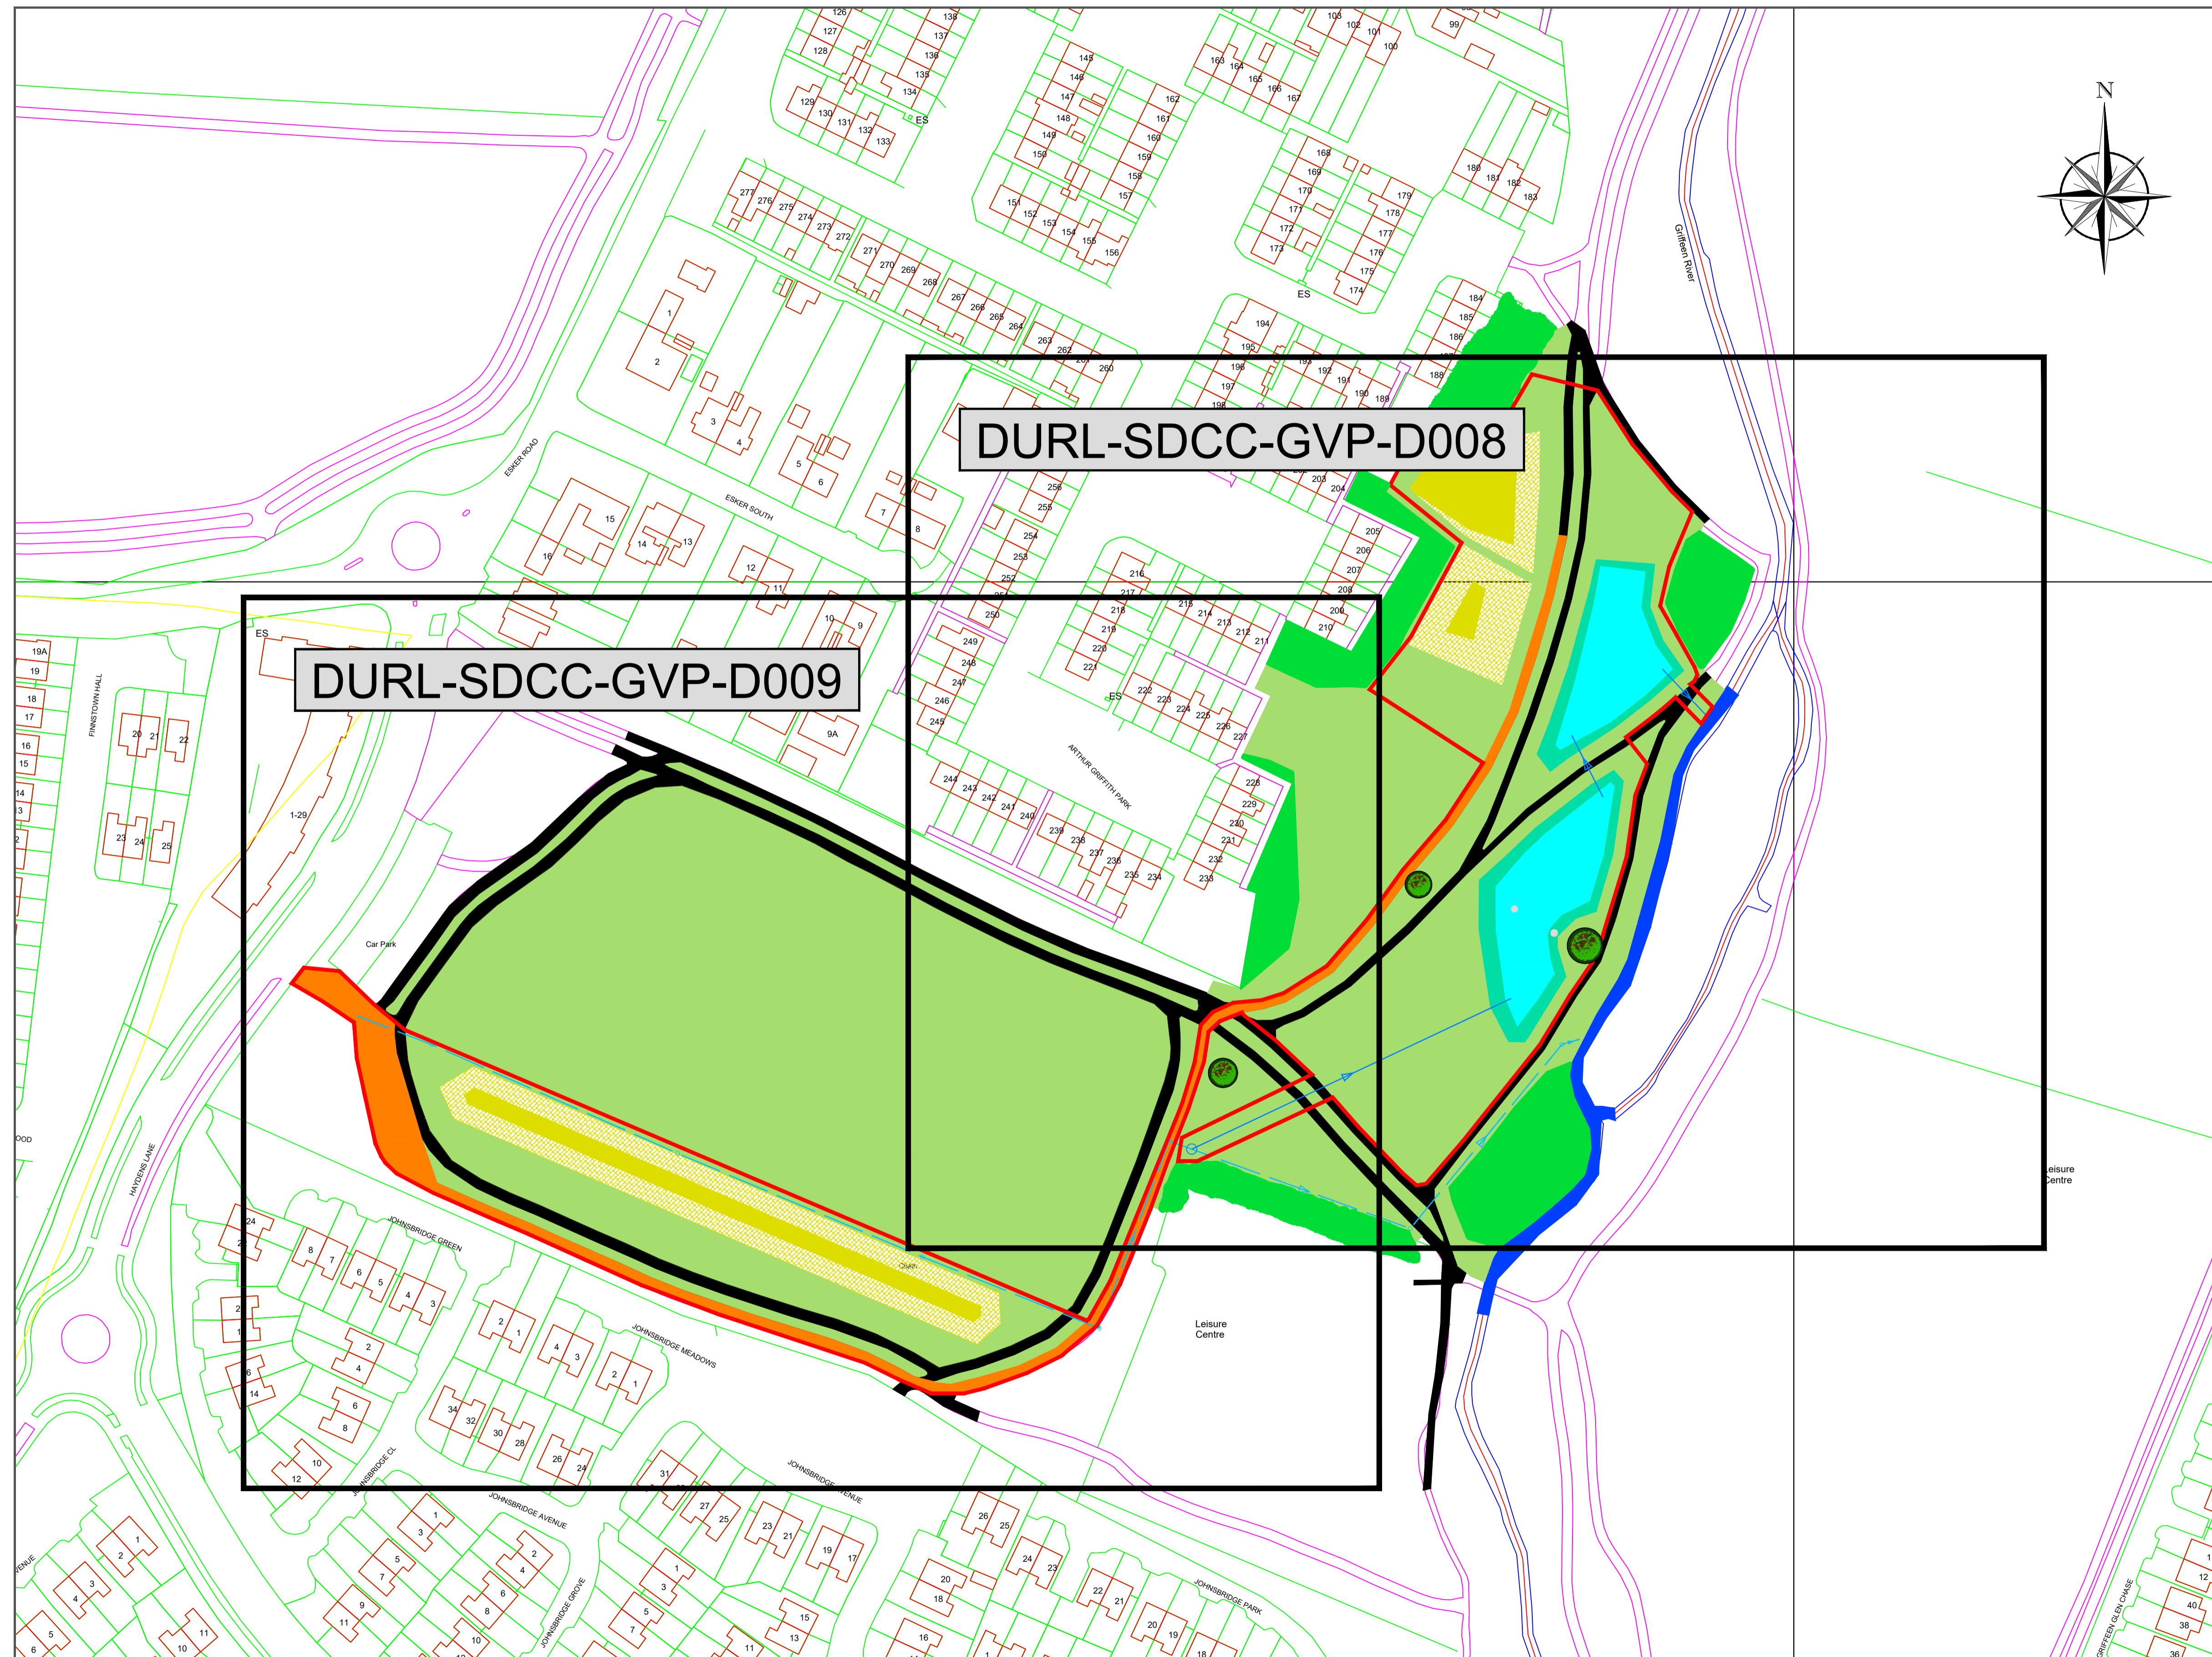

NOTES

**LEGEND**

	GRIFFEEN RIVER
	RIVERS - OS MAP
	EXISTING PATHS
	EXISTING SURFACE WATER
	PROPOSED NEW SURFACE WATER, DIAMETER 150MM
	PROPOSED SITE BOUNDARY
	PROPOSED ICW SLOPED BANKS
	PROPOSED ICW BASE AREA
	PROPOSED TEMPORARY ACCESS DURING CONSTRUCTION

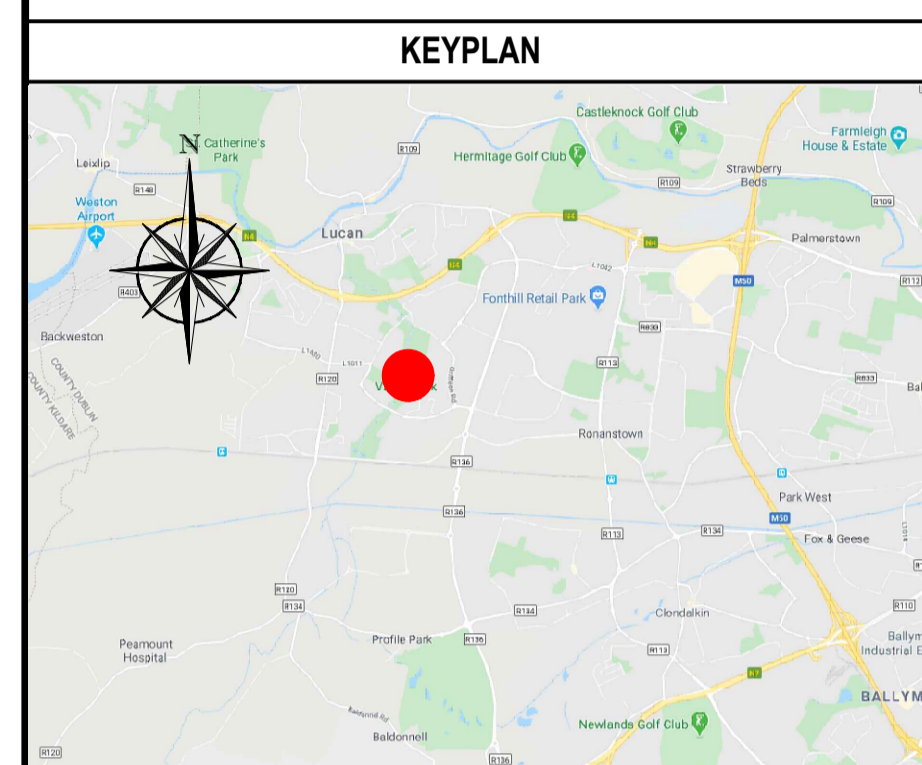

**LANDSCAPE LEGEND**

	EXISTING TREES - 2m+ IMPACTED BY WORKS
	EXISTING TREES
	EXISTING WOODLAND/HEDGES
	GRASS AREAS
	PROPOSED BERM, 1:8 SLOPED SIDES

REV	DATE	DESCRIPTION	D	C	A
000281	A1	PLANNING			

COPYRIGHT RESERVED - THIS DRAWING IS NOT TO BE USED FOR A PURPOSE OTHER THAN THAT FOR WHICH IT HAS BEEN ISSUED BY SOUTH DUBLIN COUNTY COUNCIL. NOR IS IT TO BE COPIED OR REPRODUCED IN ANY MANNER WITHOUT WRITTEN CONSENT.



PROJECT  
**DUBLIN URBAN RIVERS LIFE PROJECT**


TITLE  
**GRIFFEEN VALLEY PARK - PROPOSED WORKS KEYPLAN**

SCALES	DRAWN	CHECKED	APPROVED
1:1000 @ A1	G. Staunton	R. Fitzpatrick	C. Galvin
	DATE 22.10.2020	DATE 27.10.2020	DATE 29.10.2020

DRAWING No.	REVISION
DURL-SDCC-GVP-D-007	01

1 Proposed Site Plan - Proposed Works Keyplan  
1:2500



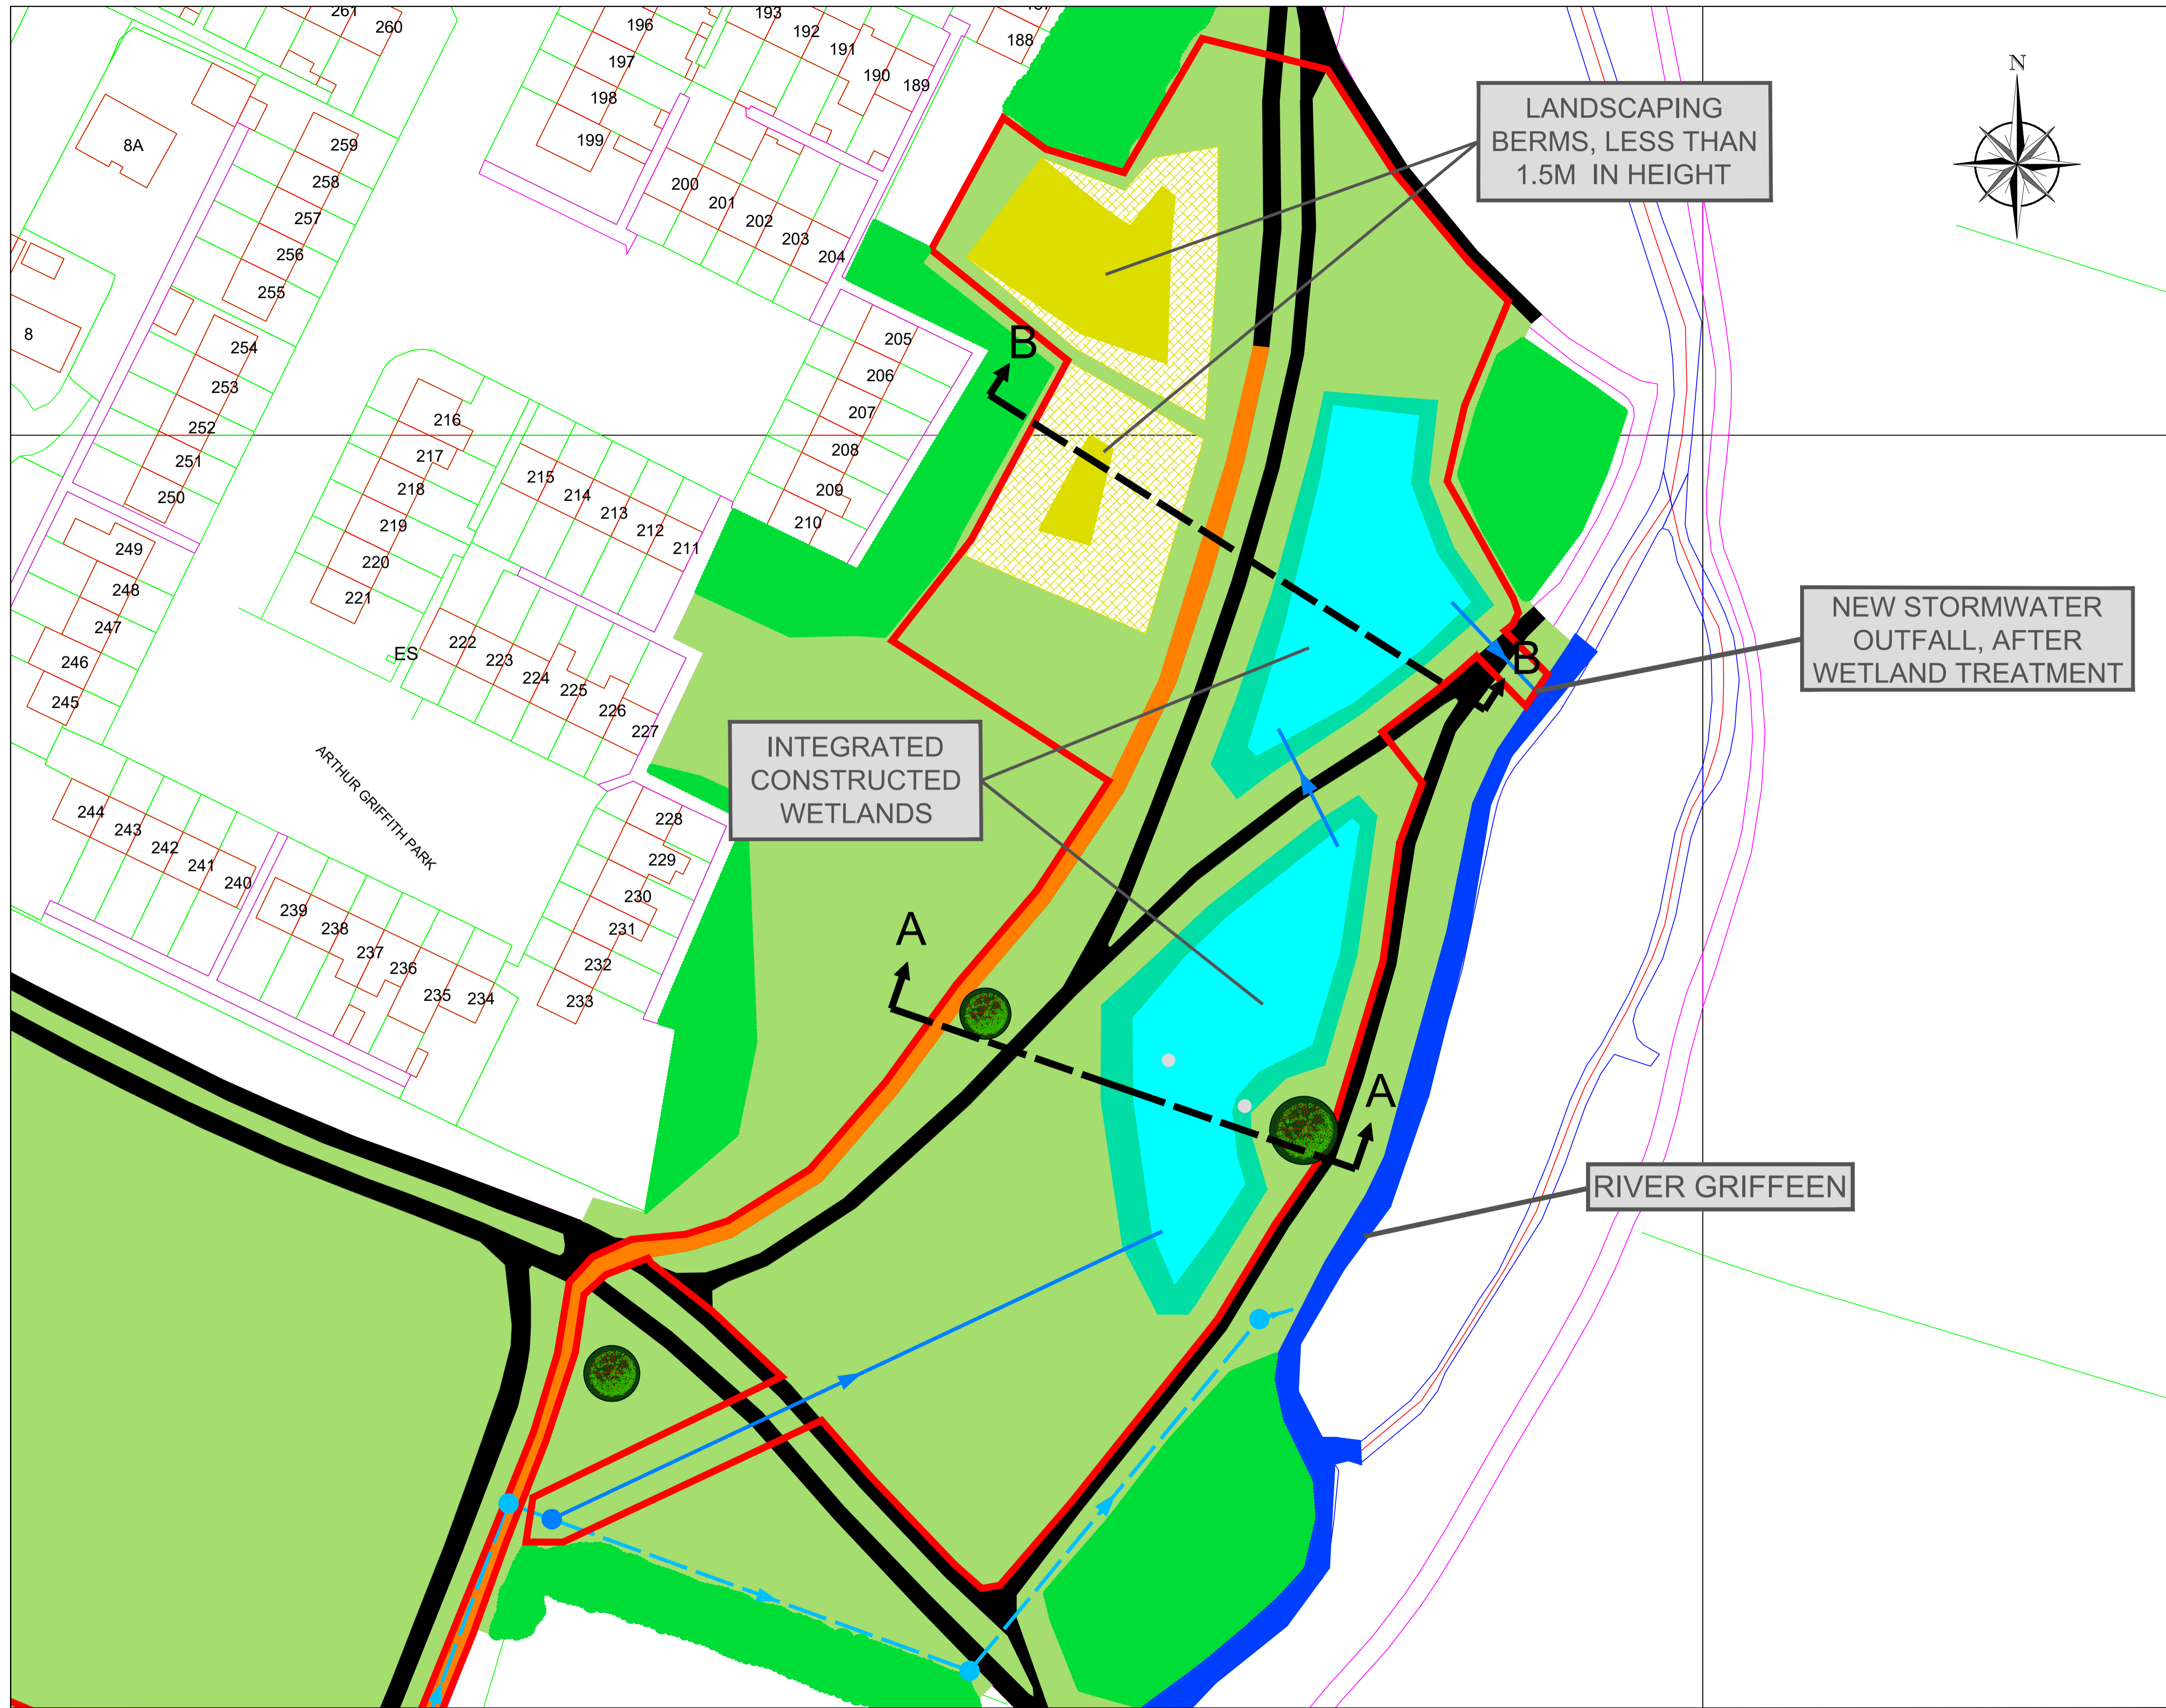


LANDSCAPING  
BERMS, LESS THAN  
1.5M IN HEIGHT

NEW STORMWATER  
OUTFALL, AFTER  
WETLAND TREATMENT

INTEGRATED  
CONSTRUCTED  
WETLANDS

RIVER GRIFFEEN

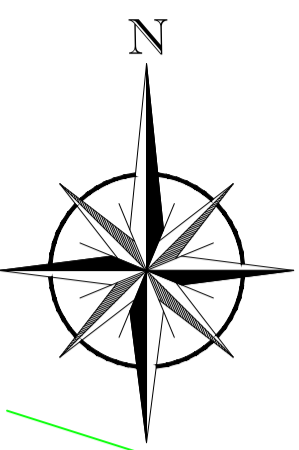

NOTES

**LEGEND**

- GRIFFEEN RIVER
- RIVERS - OS MAP
- EXISTING PATHS
- EXISTING SURFACE WATER
- PROPOSED NEW SURFACE WATER, DIAMETER 150MM
- PROPOSED SITE BOUNDARY
- PROPOSED ICW SLOPED BANKS
- PROPOSED ICW BASE AREA
- PROPOSED TEMPORARY ACCESS DURING CONSTRUCTION

**KEYPLAN**

**LANDSCAPE LEGEND**

- EXISTING TREES - 20% IMPACTED BY WORKS
- EXISTING TREES
- EXISTING WOODLAND/HEDGES
- GRASS AREAS
- PROPOSED BERM, 1:8 SLOPED SIDES

REV	DATE	DESCRIPTION	D	C	A

PROJECT No: 000281    STATUS: A1    PURPOSE OF USE: PLANNING

COPYRIGHT RESERVED - THIS DRAWING IS NOT TO BE USED FOR A PURPOSE OTHER THAN THAT FOR WHICH IT HAS BEEN ISSUED BY SOUTH DUBLIN COUNTY COUNCIL LTD. NOR IS IT TO BE COPIED OR REPRODUCED IN ANY MANNER WITHOUT WRITTEN CONSENT.

CLIENT:

CLIENT:

CLIENT:

PROJECT: DUBLIN URBAN RIVERS LIFE PROJECT

TITLE: GRIFFEEN VALLEY PARK - PROPOSED LAYOUT PLANS & SECTIONS - SHEET 1 OF 2


SCALES	DRAWN	CHECKED	APPROVED
1:500 @ A1	G. Staunton	R. Fitzpatrick	C. Galvin
	DATE: 22.10.2020	DATE: 27.10.2020	DATE: 29.10.2020

DRAWING No. DURL-SDCC-GVP-D-008    REVISION: 01

1 Proposed Site Plan - Intergrated Constructed Wetland





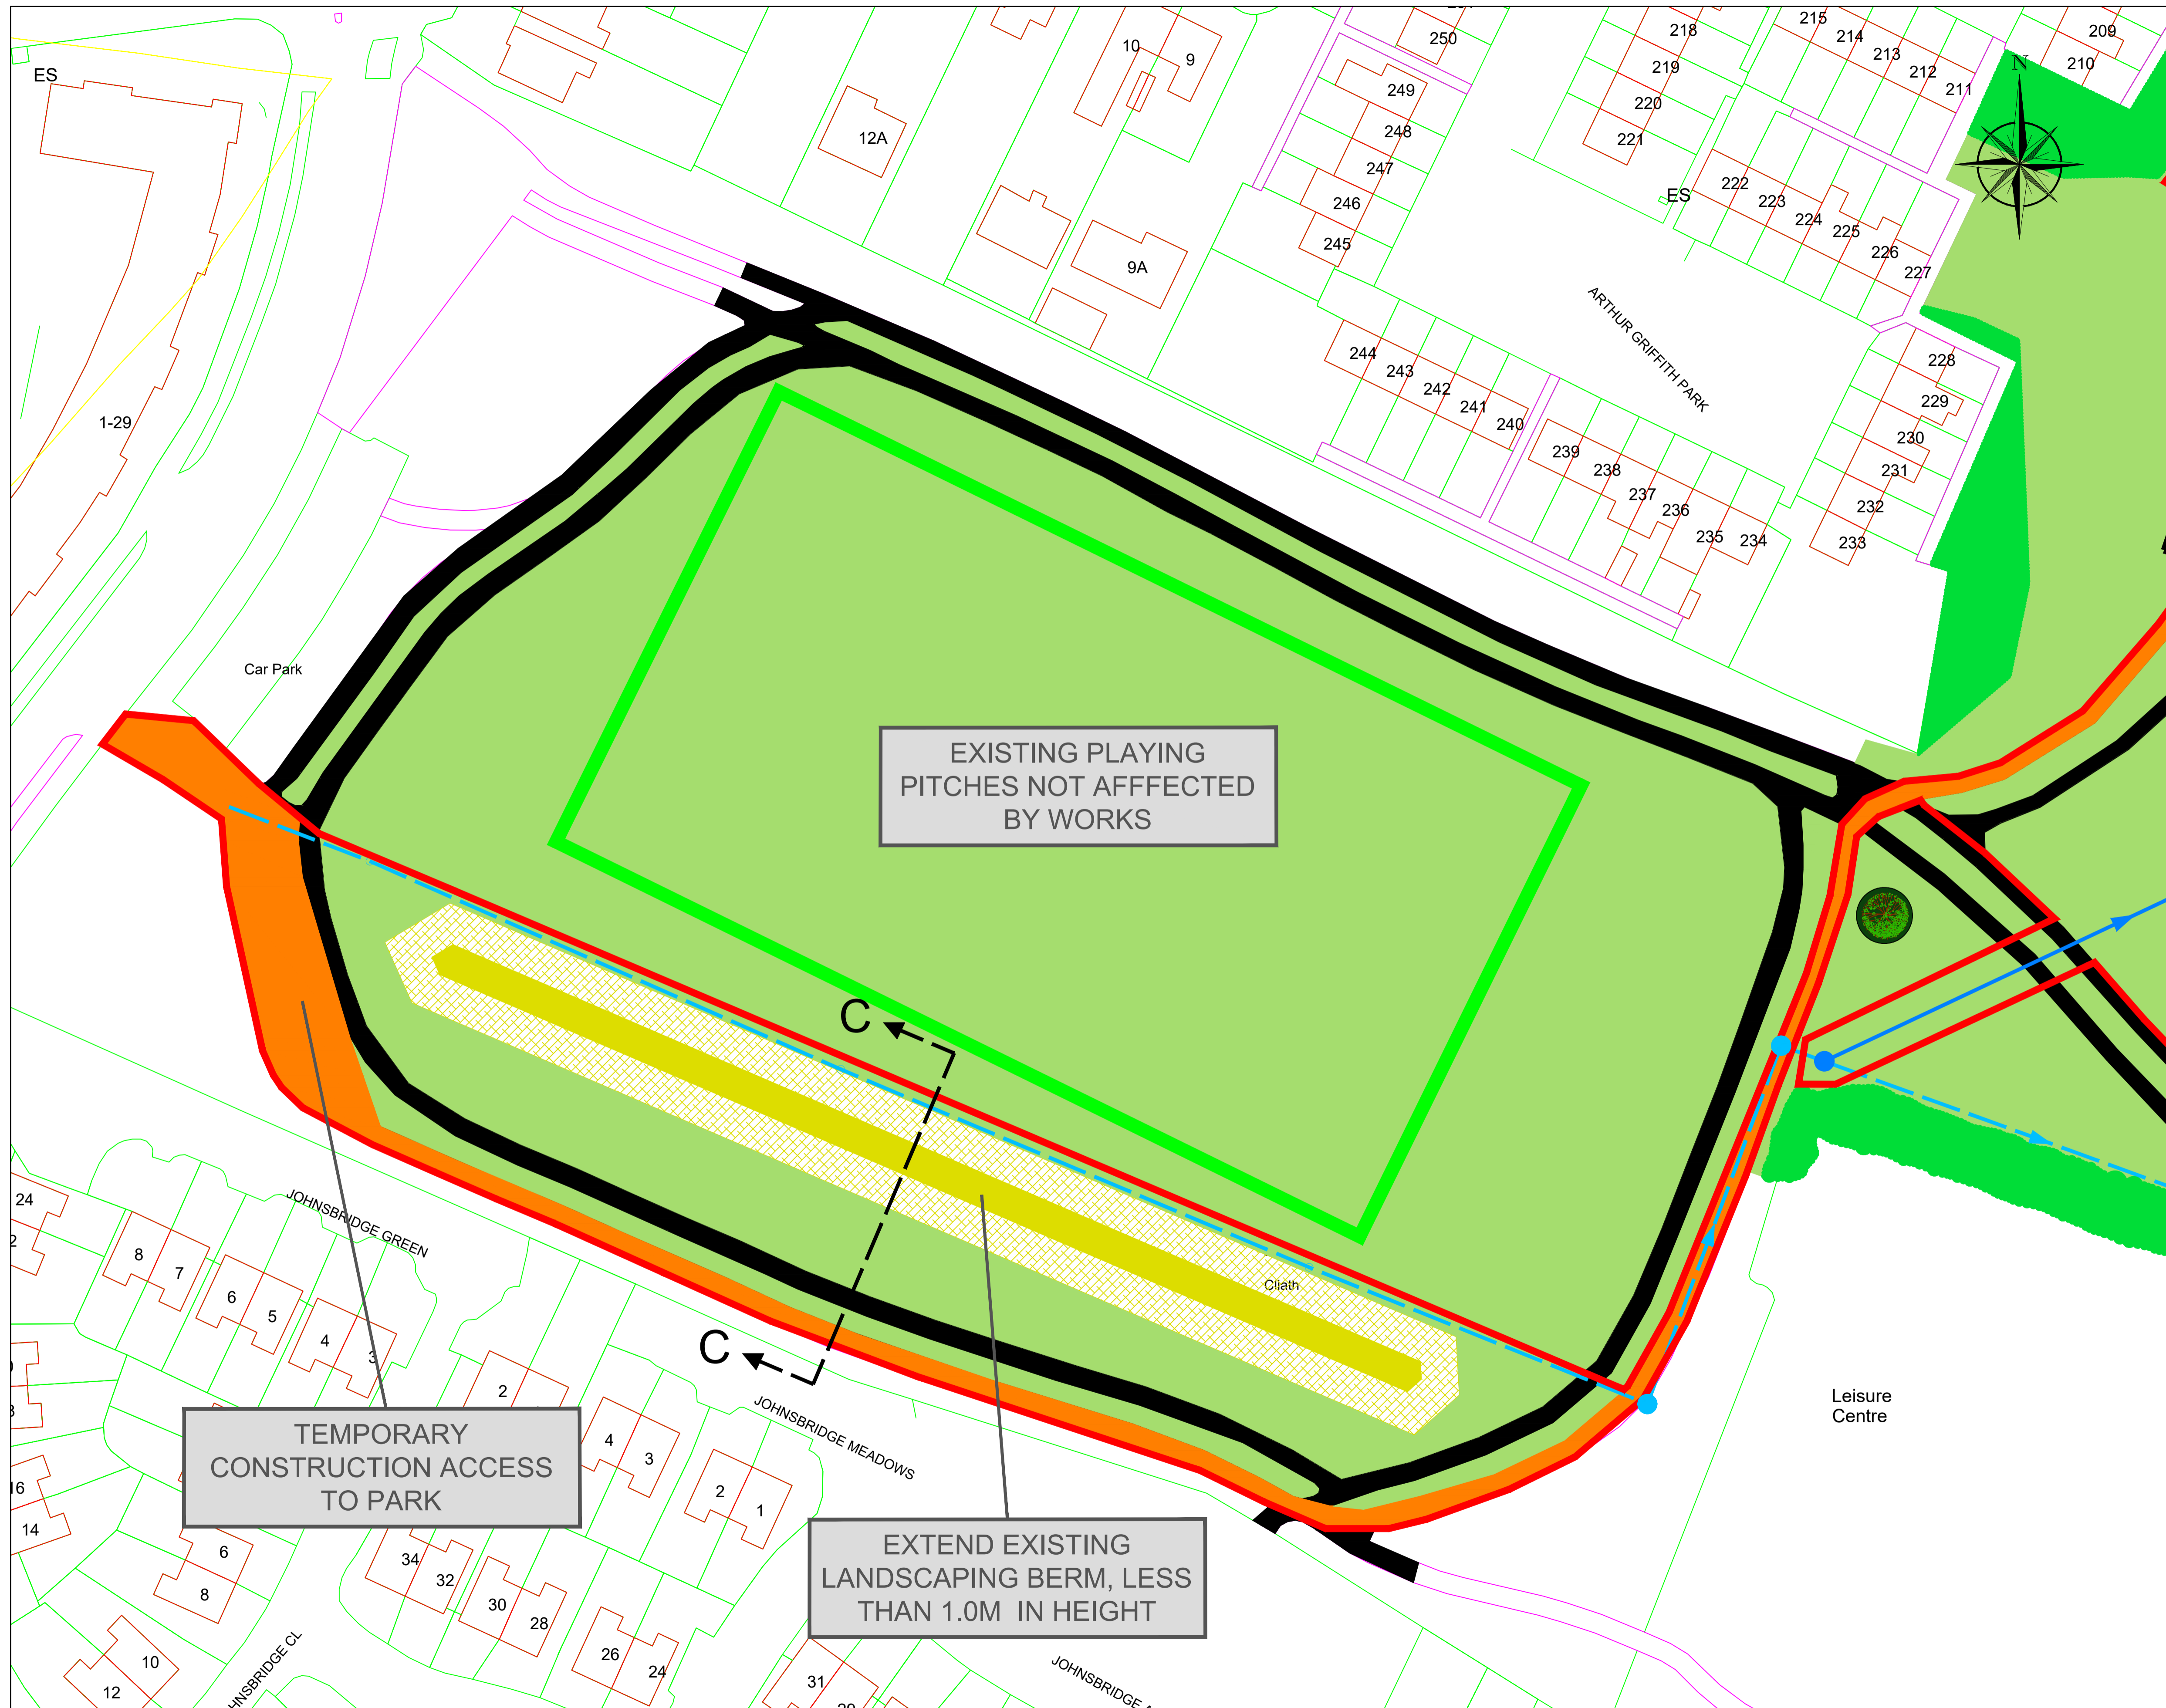

1 Proposed Site Plan - Temporary Construction Access and Landscaping Berm

NOTES

**LEGEND**

- GRIFFEEN RIVER
- RIVERS - OS MAP
- EXISTING PATHS
- EXISTING SURFACE WATER
- PROPOSED NEW SURFACE WATER, DIAMETER 150MM
- PROPOSED SITE BOUNDARY
- PROPOSED ICW SLOPED BANKS
- PROPOSED ICW BASE AREA
- PROPOSED TEMPORARY ACCESS DURING CONSTRUCTION

**KEYPLAN**

**LANDSCAPE LEGEND**

- EXISTING TREES - 2m IMPACTED BY WORKS
- EXISTING TREES
- EXISTING WOODLAND/HEDGES
- GRASS AREAS
- PROPOSED BERM, 1:8 SLOPED SIDES

REV	DATE	DESCRIPTION	D	C	A

PROJECT No: 000281    STATUS: A1    PURPOSE OF USE: PLANNING

COPYRIGHT RESERVED - THIS DRAWING IS NOT TO BE USED FOR A PURPOSE OTHER THAN THAT FOR WHICH IT HAS BEEN ISSUED BY SOUTH DUBLIN COUNTY COUNCIL LTD. NOR IS IT TO BE COPIED OR REPRODUCED IN ANY MANNER WITHOUT WRITTEN CONSENT.

CLIENT:

CLIENT:


CLIENT:

PROJECT: DUBLIN URBAN RIVERS LIFE PROJECT


TITLE: GRIFFEEN VALLEY PARK- PROPOSED LAYOUT PLANS & SECTIONS - SHEET 2 of 2

SCALES	DRAWN	CHECKED	APPROVED
1:500 @ A1	G. Staunton	R. Fitzpatrick	C. Galvin
	DATE: 22.10.2020	DATE: 27.10.2020	DATE: 29.10.2020


DRAWING No. DURL-SDCC-GVP-D-009    REVISION: 01

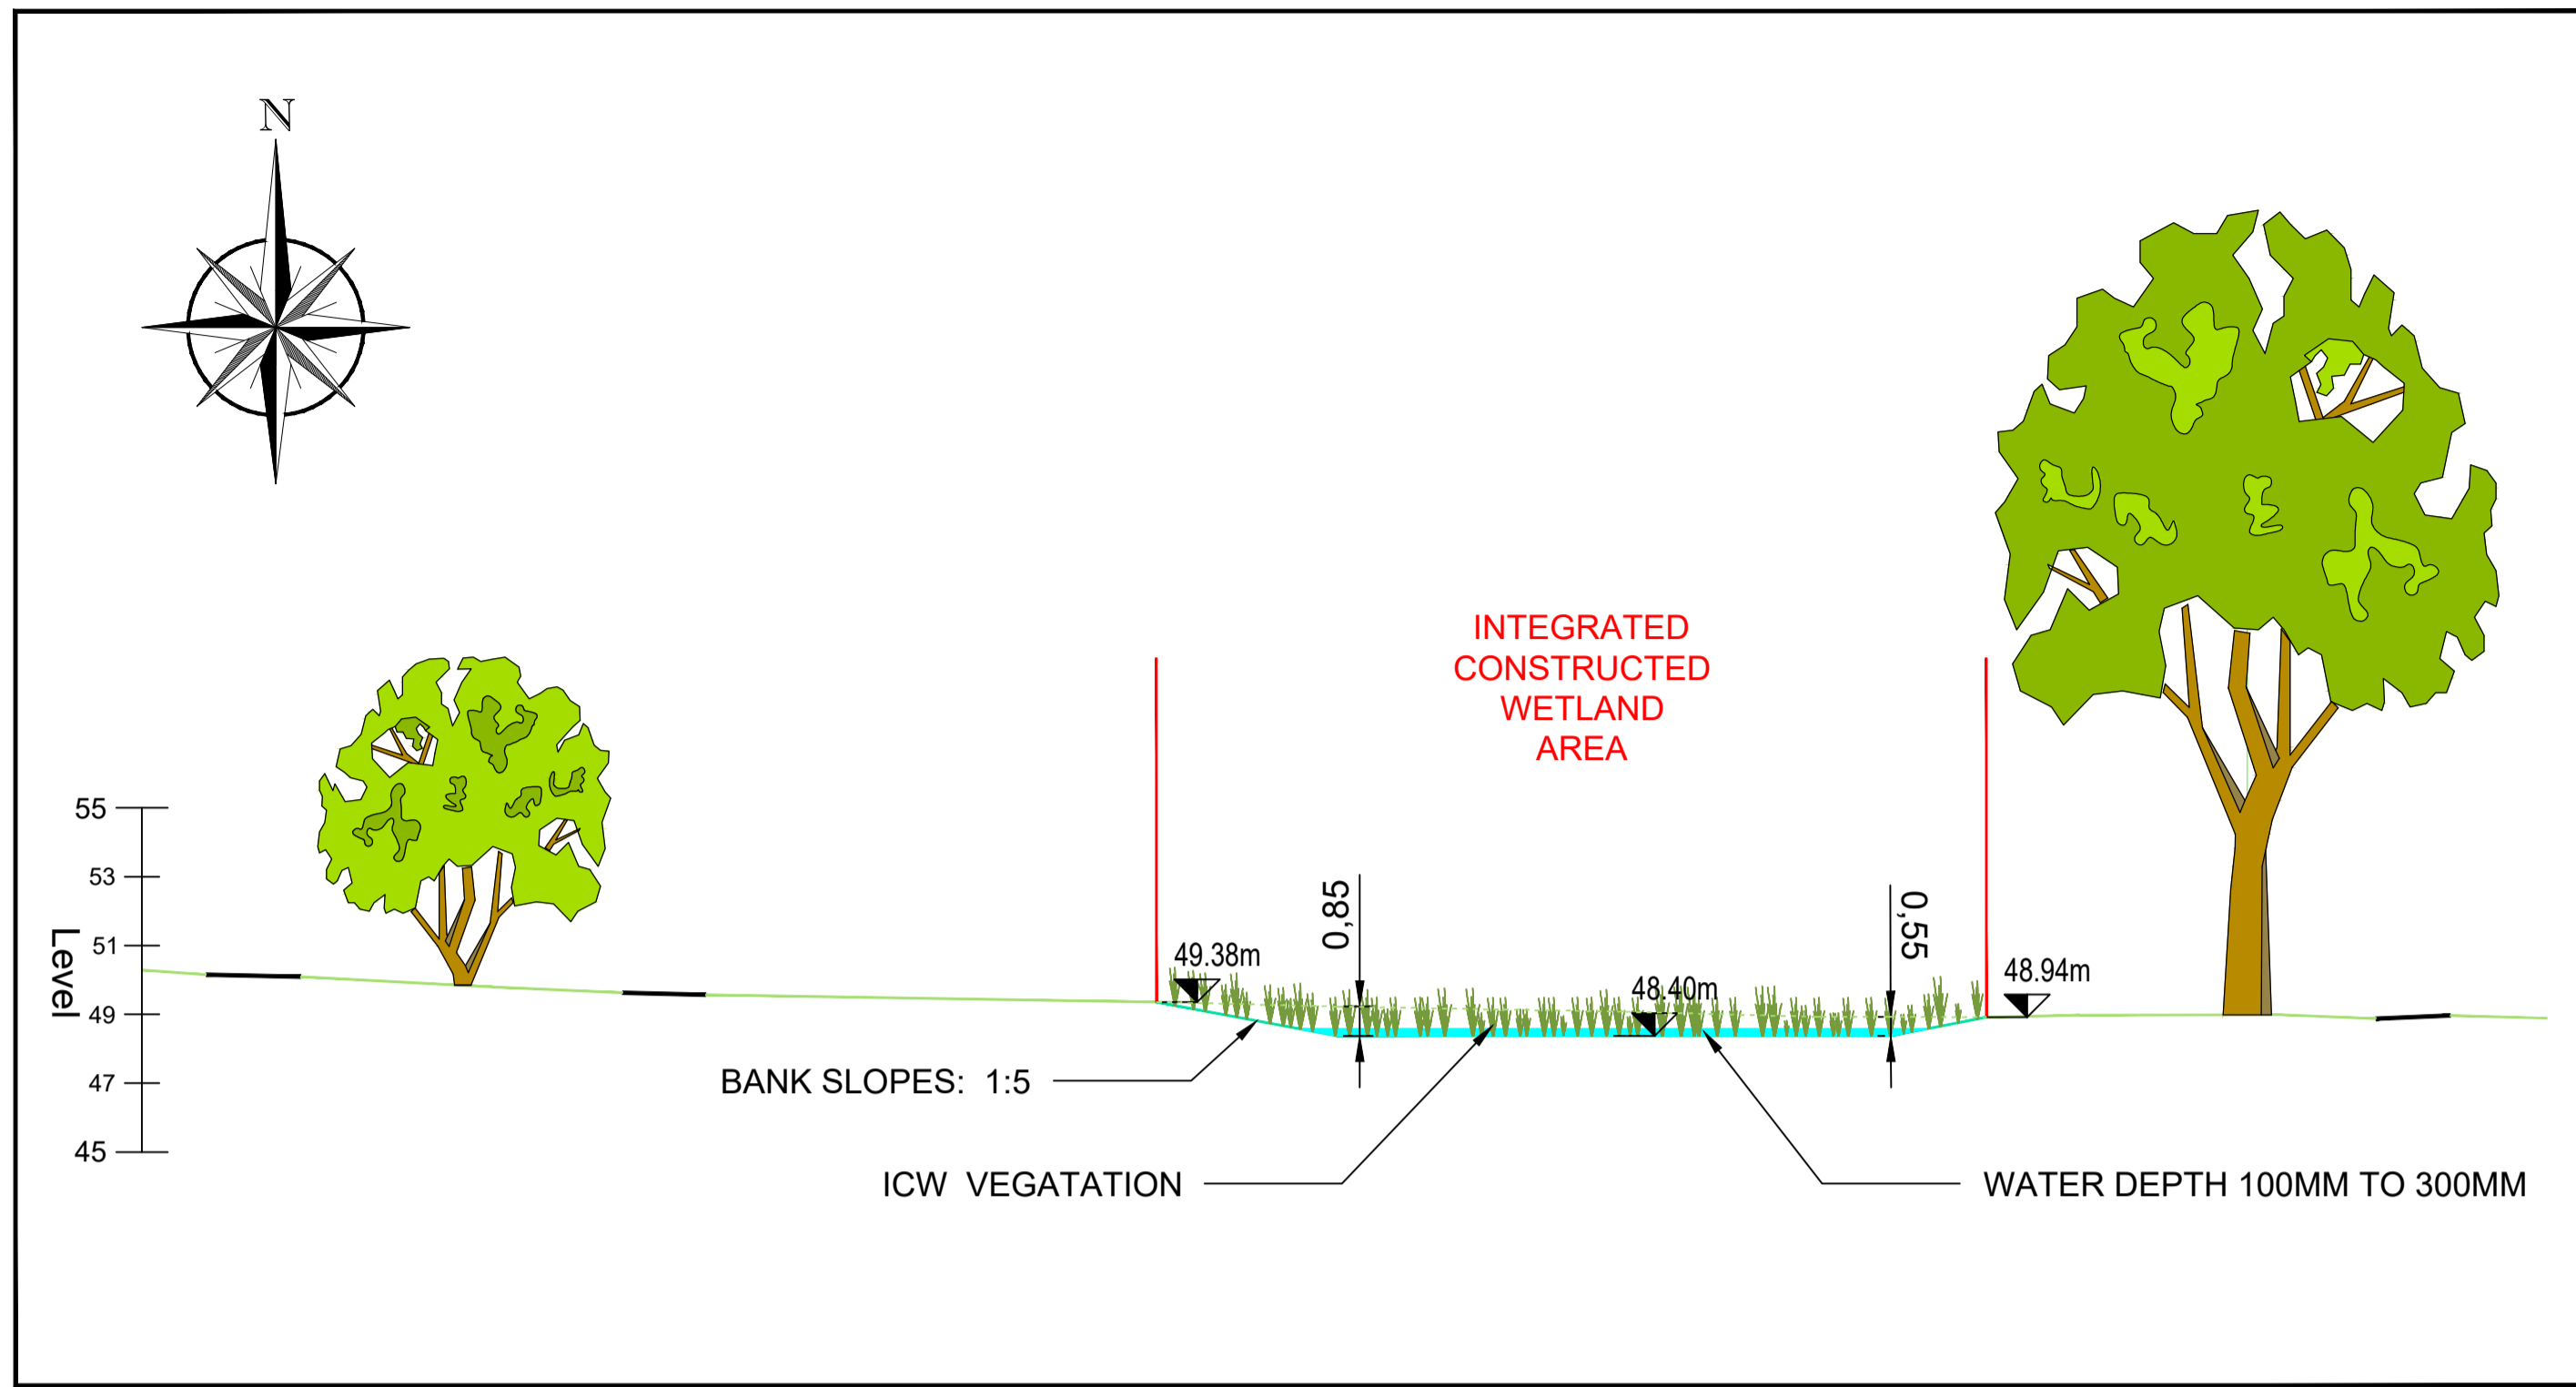


**A** SECTION A-A: Section Through Proposed Wetlands  
1:200

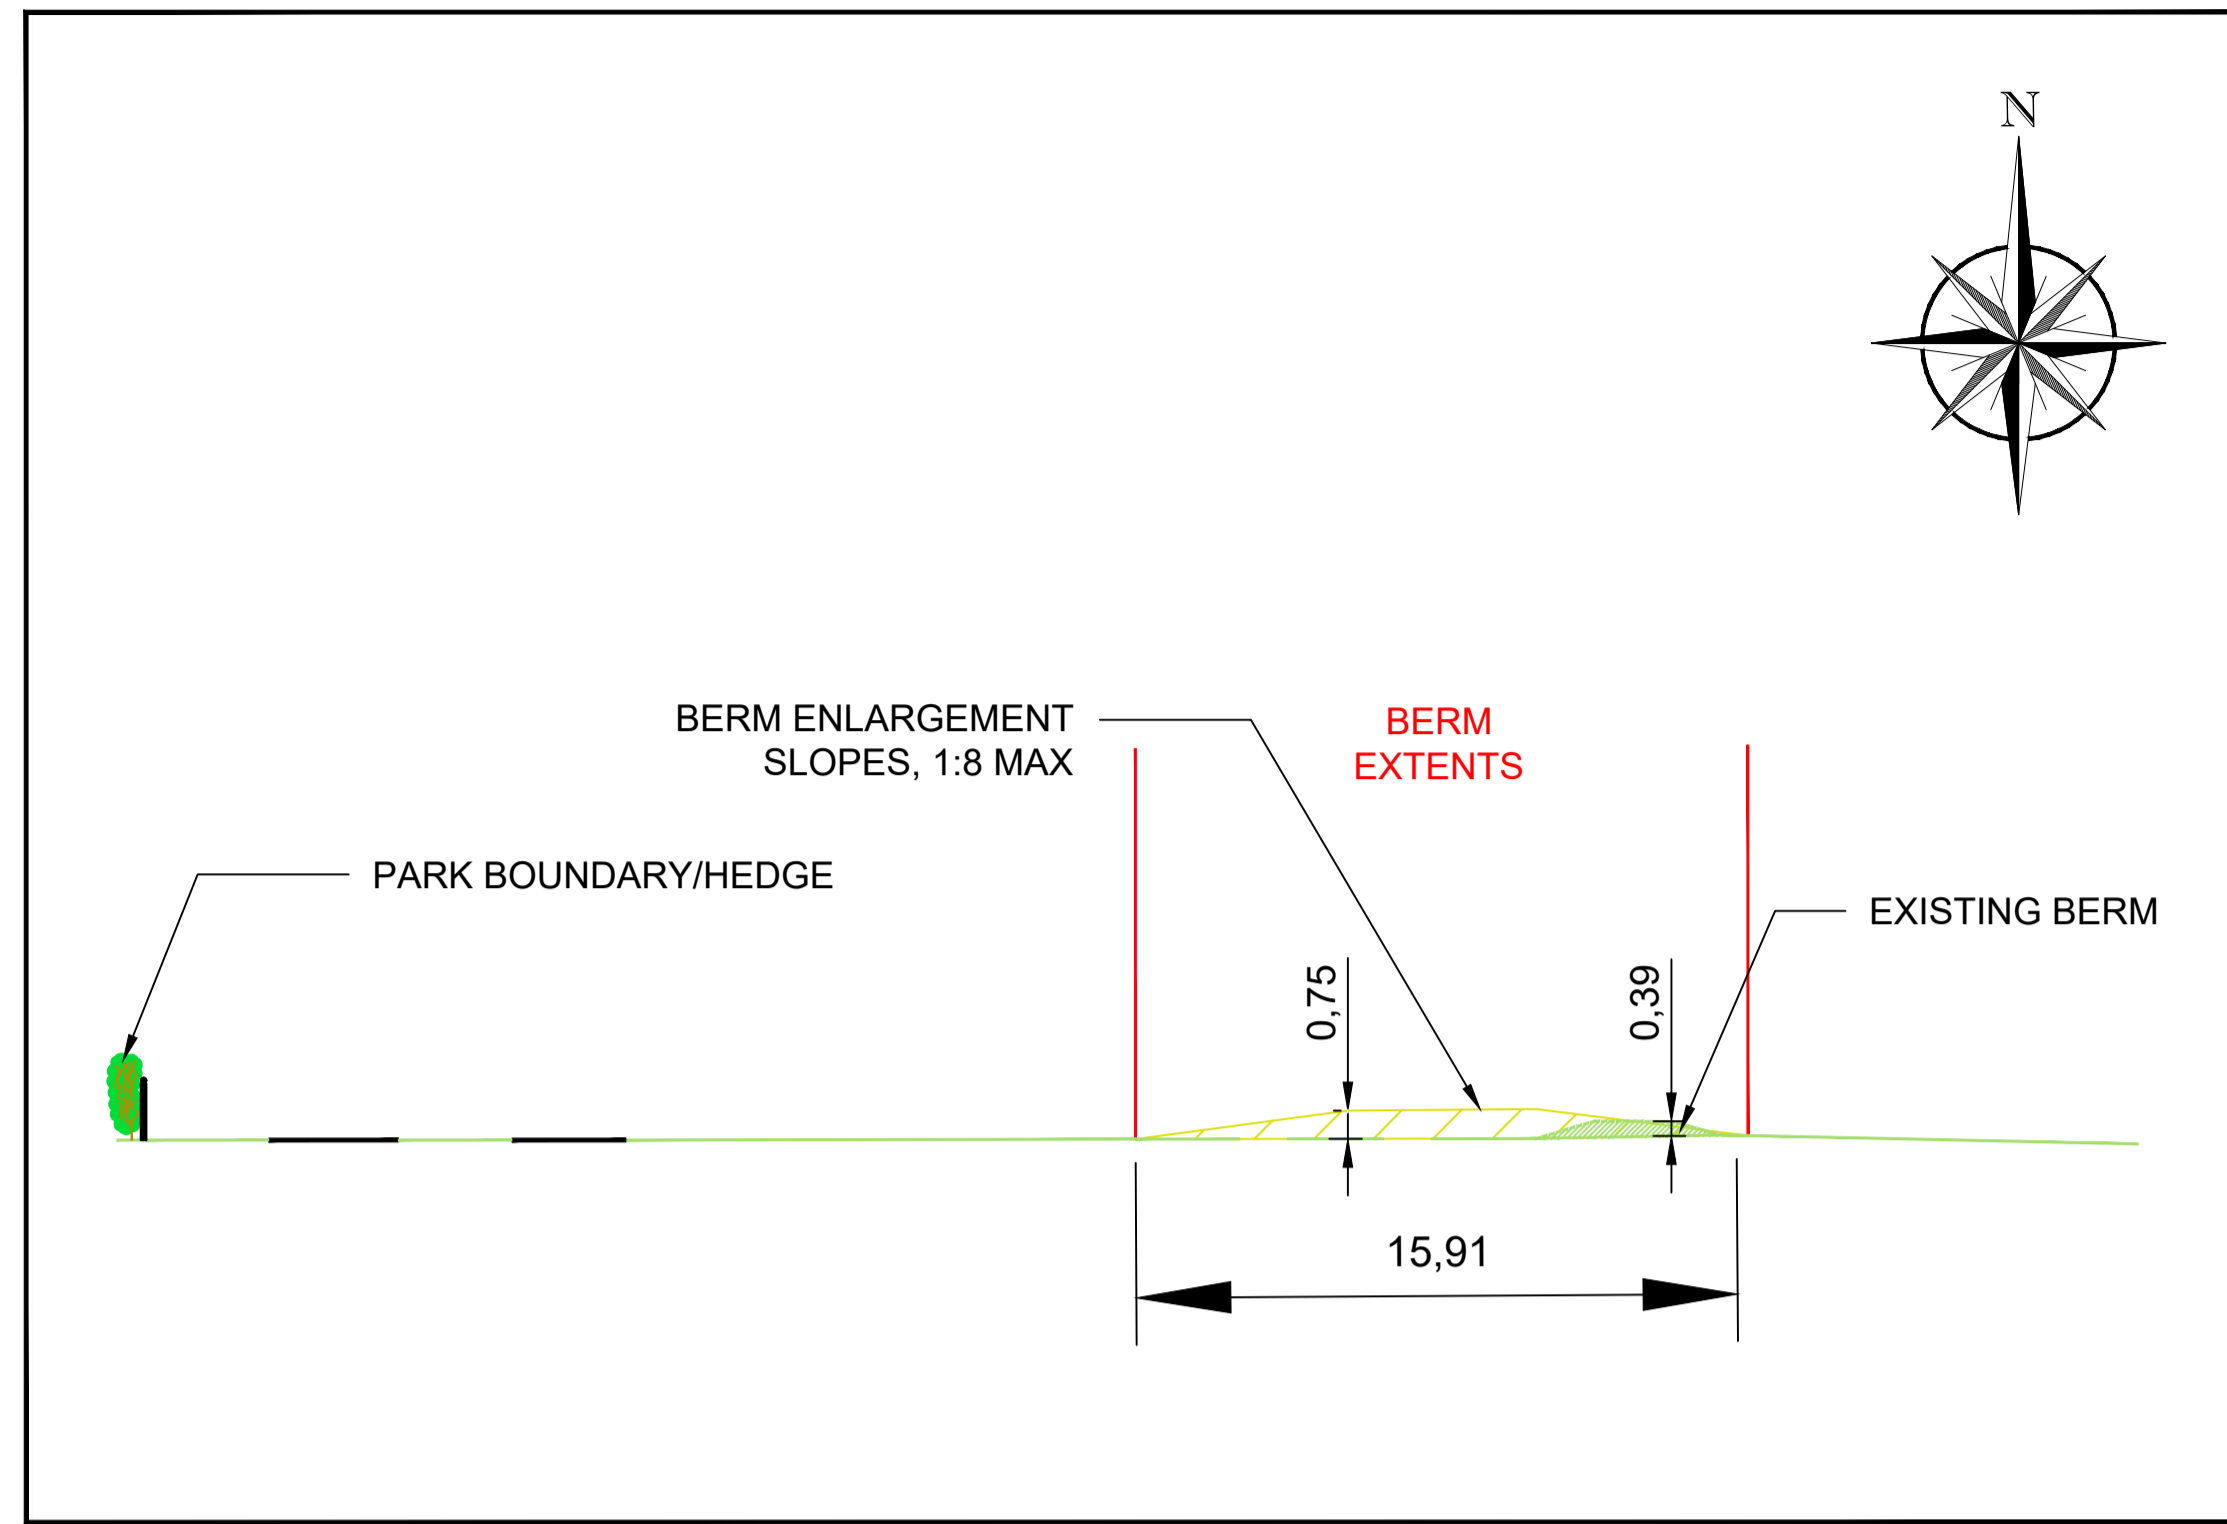

**C** SECTION C - C: Proposed Landscaping Berm  
1:200

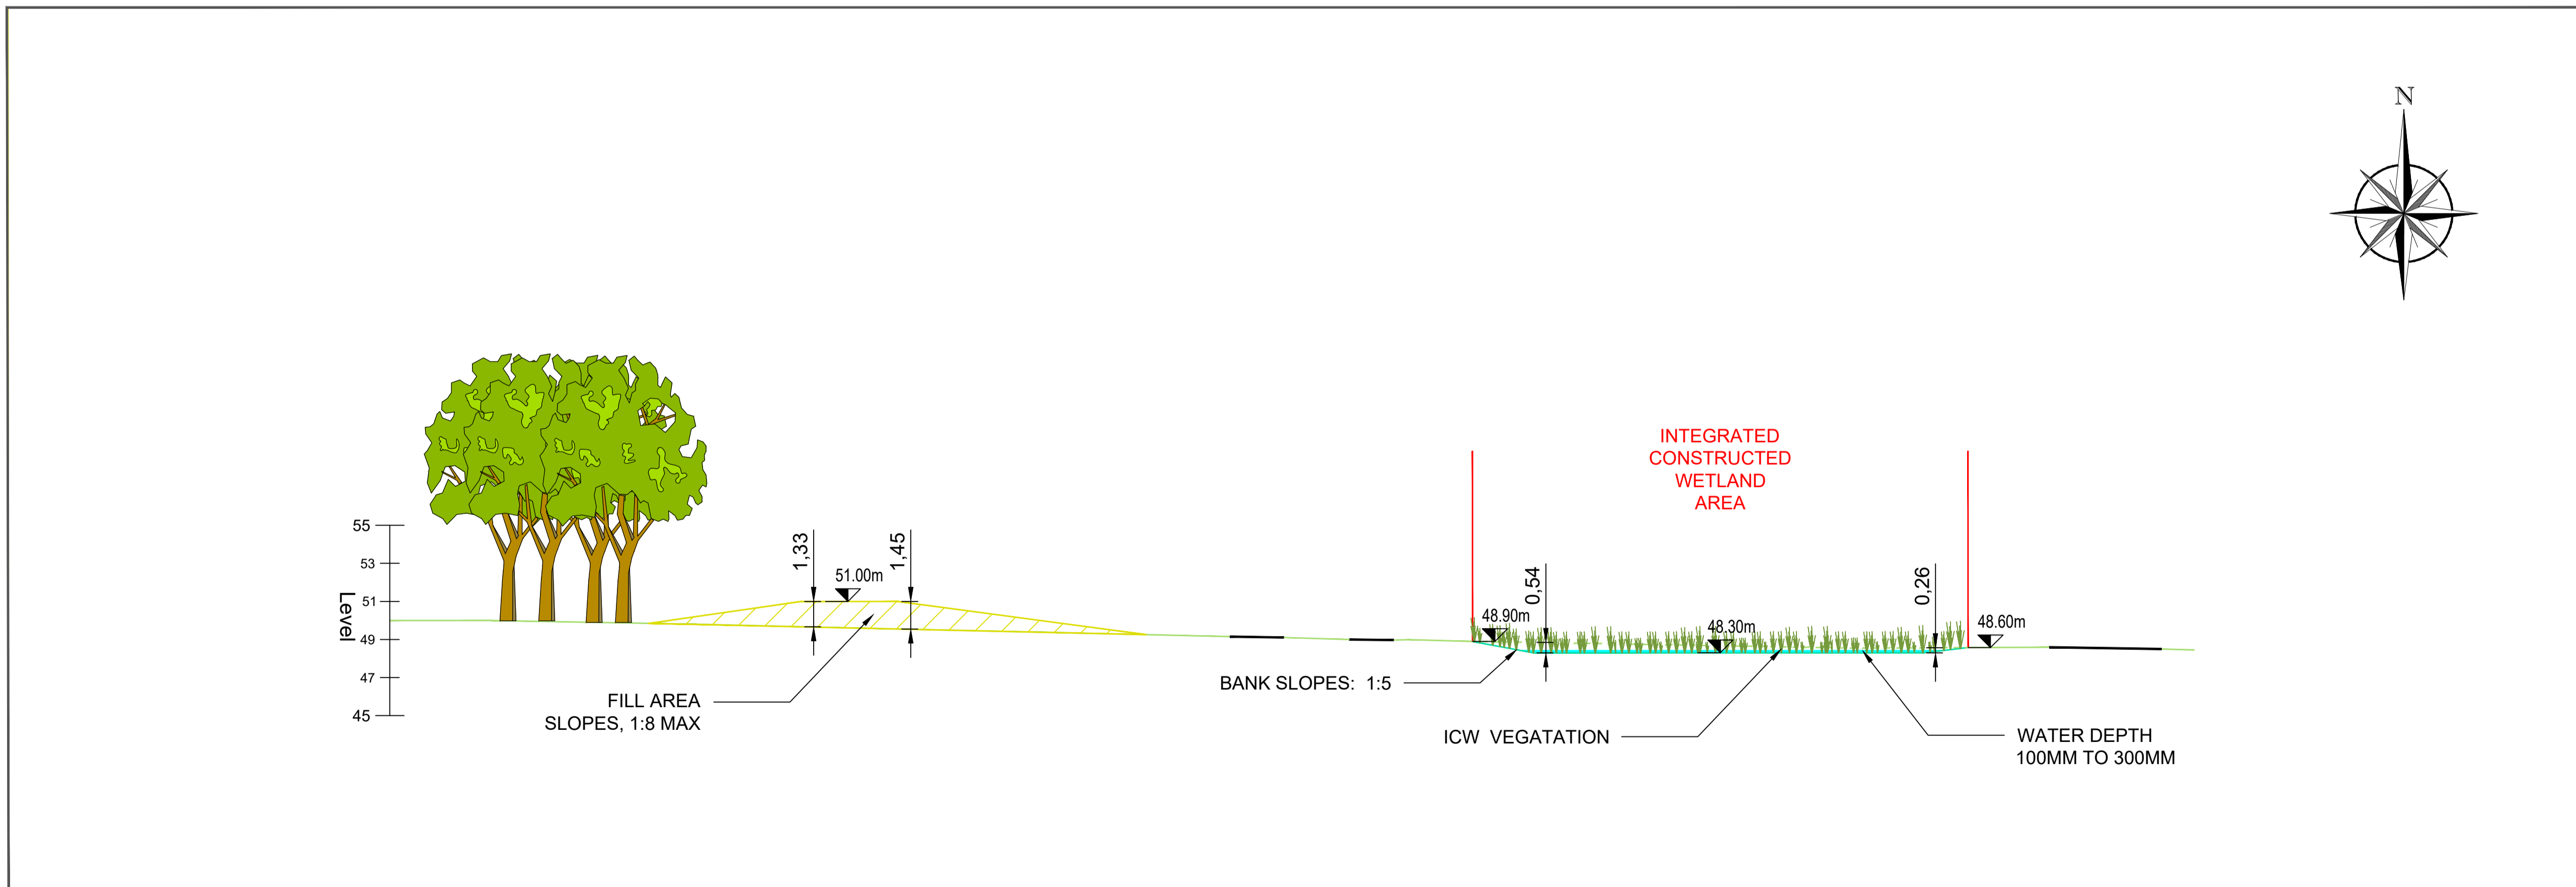


**B** SECTION B - B: Section Through Proposed Wetlands and Landscaping Berm  
1:200

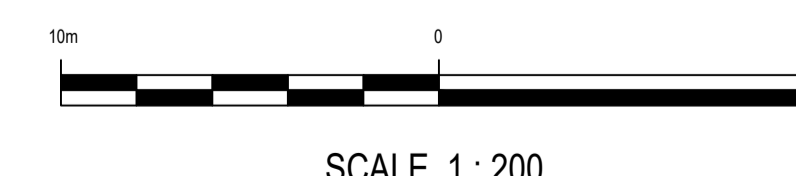

NOTES  
1) See Drawings DURL-SDCC-GVP-D-008 and DURL-SDCC-GVP-D-009 for Section Locations

LEGEND	
	GRIFFEEN RIVER
	RIVERS - OS MAP
	EXISTING PATHS
	PROPOSED ICW SLOPED BANKS
	PROPOSED ICW BASE AREA

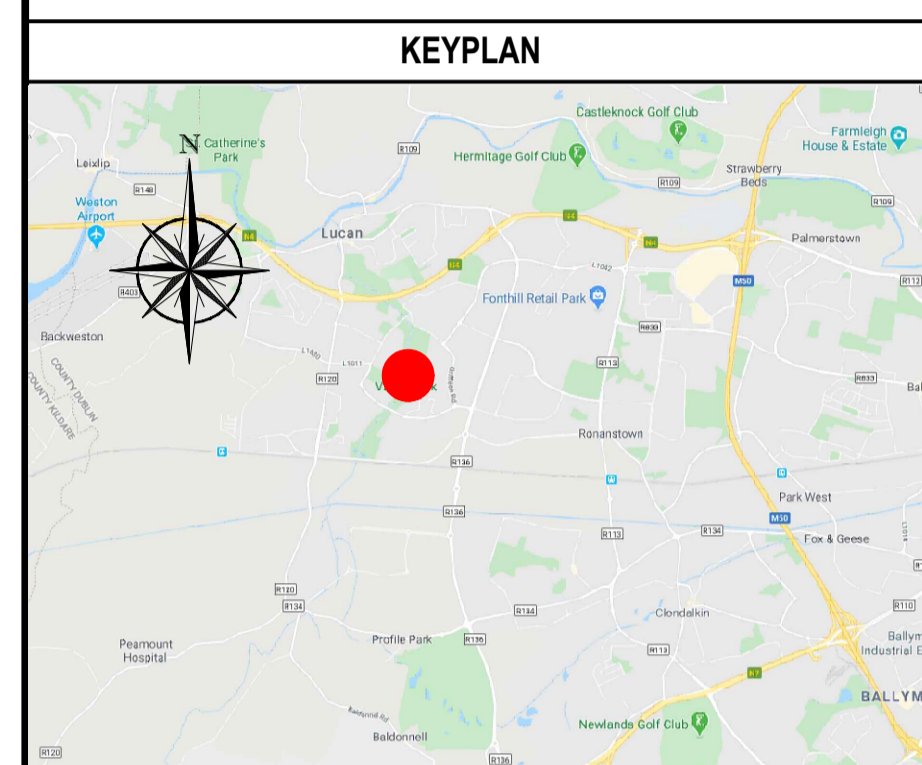

LANDSCAPE LEGEND	
	EXISTING TREES
	EXISTING WOODLAND/HEDGES
	GRASS AREAS
	PROPOSED BERM, 1:8 SLOPED SIDES

REV	DATE	DESCRIPTION	D	C	A

PROJECT No: 000281  
STATUS: A1  
PURPOSE OF USE: PLANNING




PROJECT: DUBLIN URBAN RIVERS LIFE PROJECT

TITLE: GRIFFEEN VALLEY PARK - SECTIONS OF PROPOSED WORKS

SCALES	DRAWN	CHECKED	APPROVED
1:200 @ A1	G. Staunton	R. Fitzpatrick	C. Galvin
	DATE: 22.10.2020	DATE: 27.10.2020	DATE: 29.10.2020

DRAWING No. DURL-SDCC-GVP-D-010  
REVISION: 01

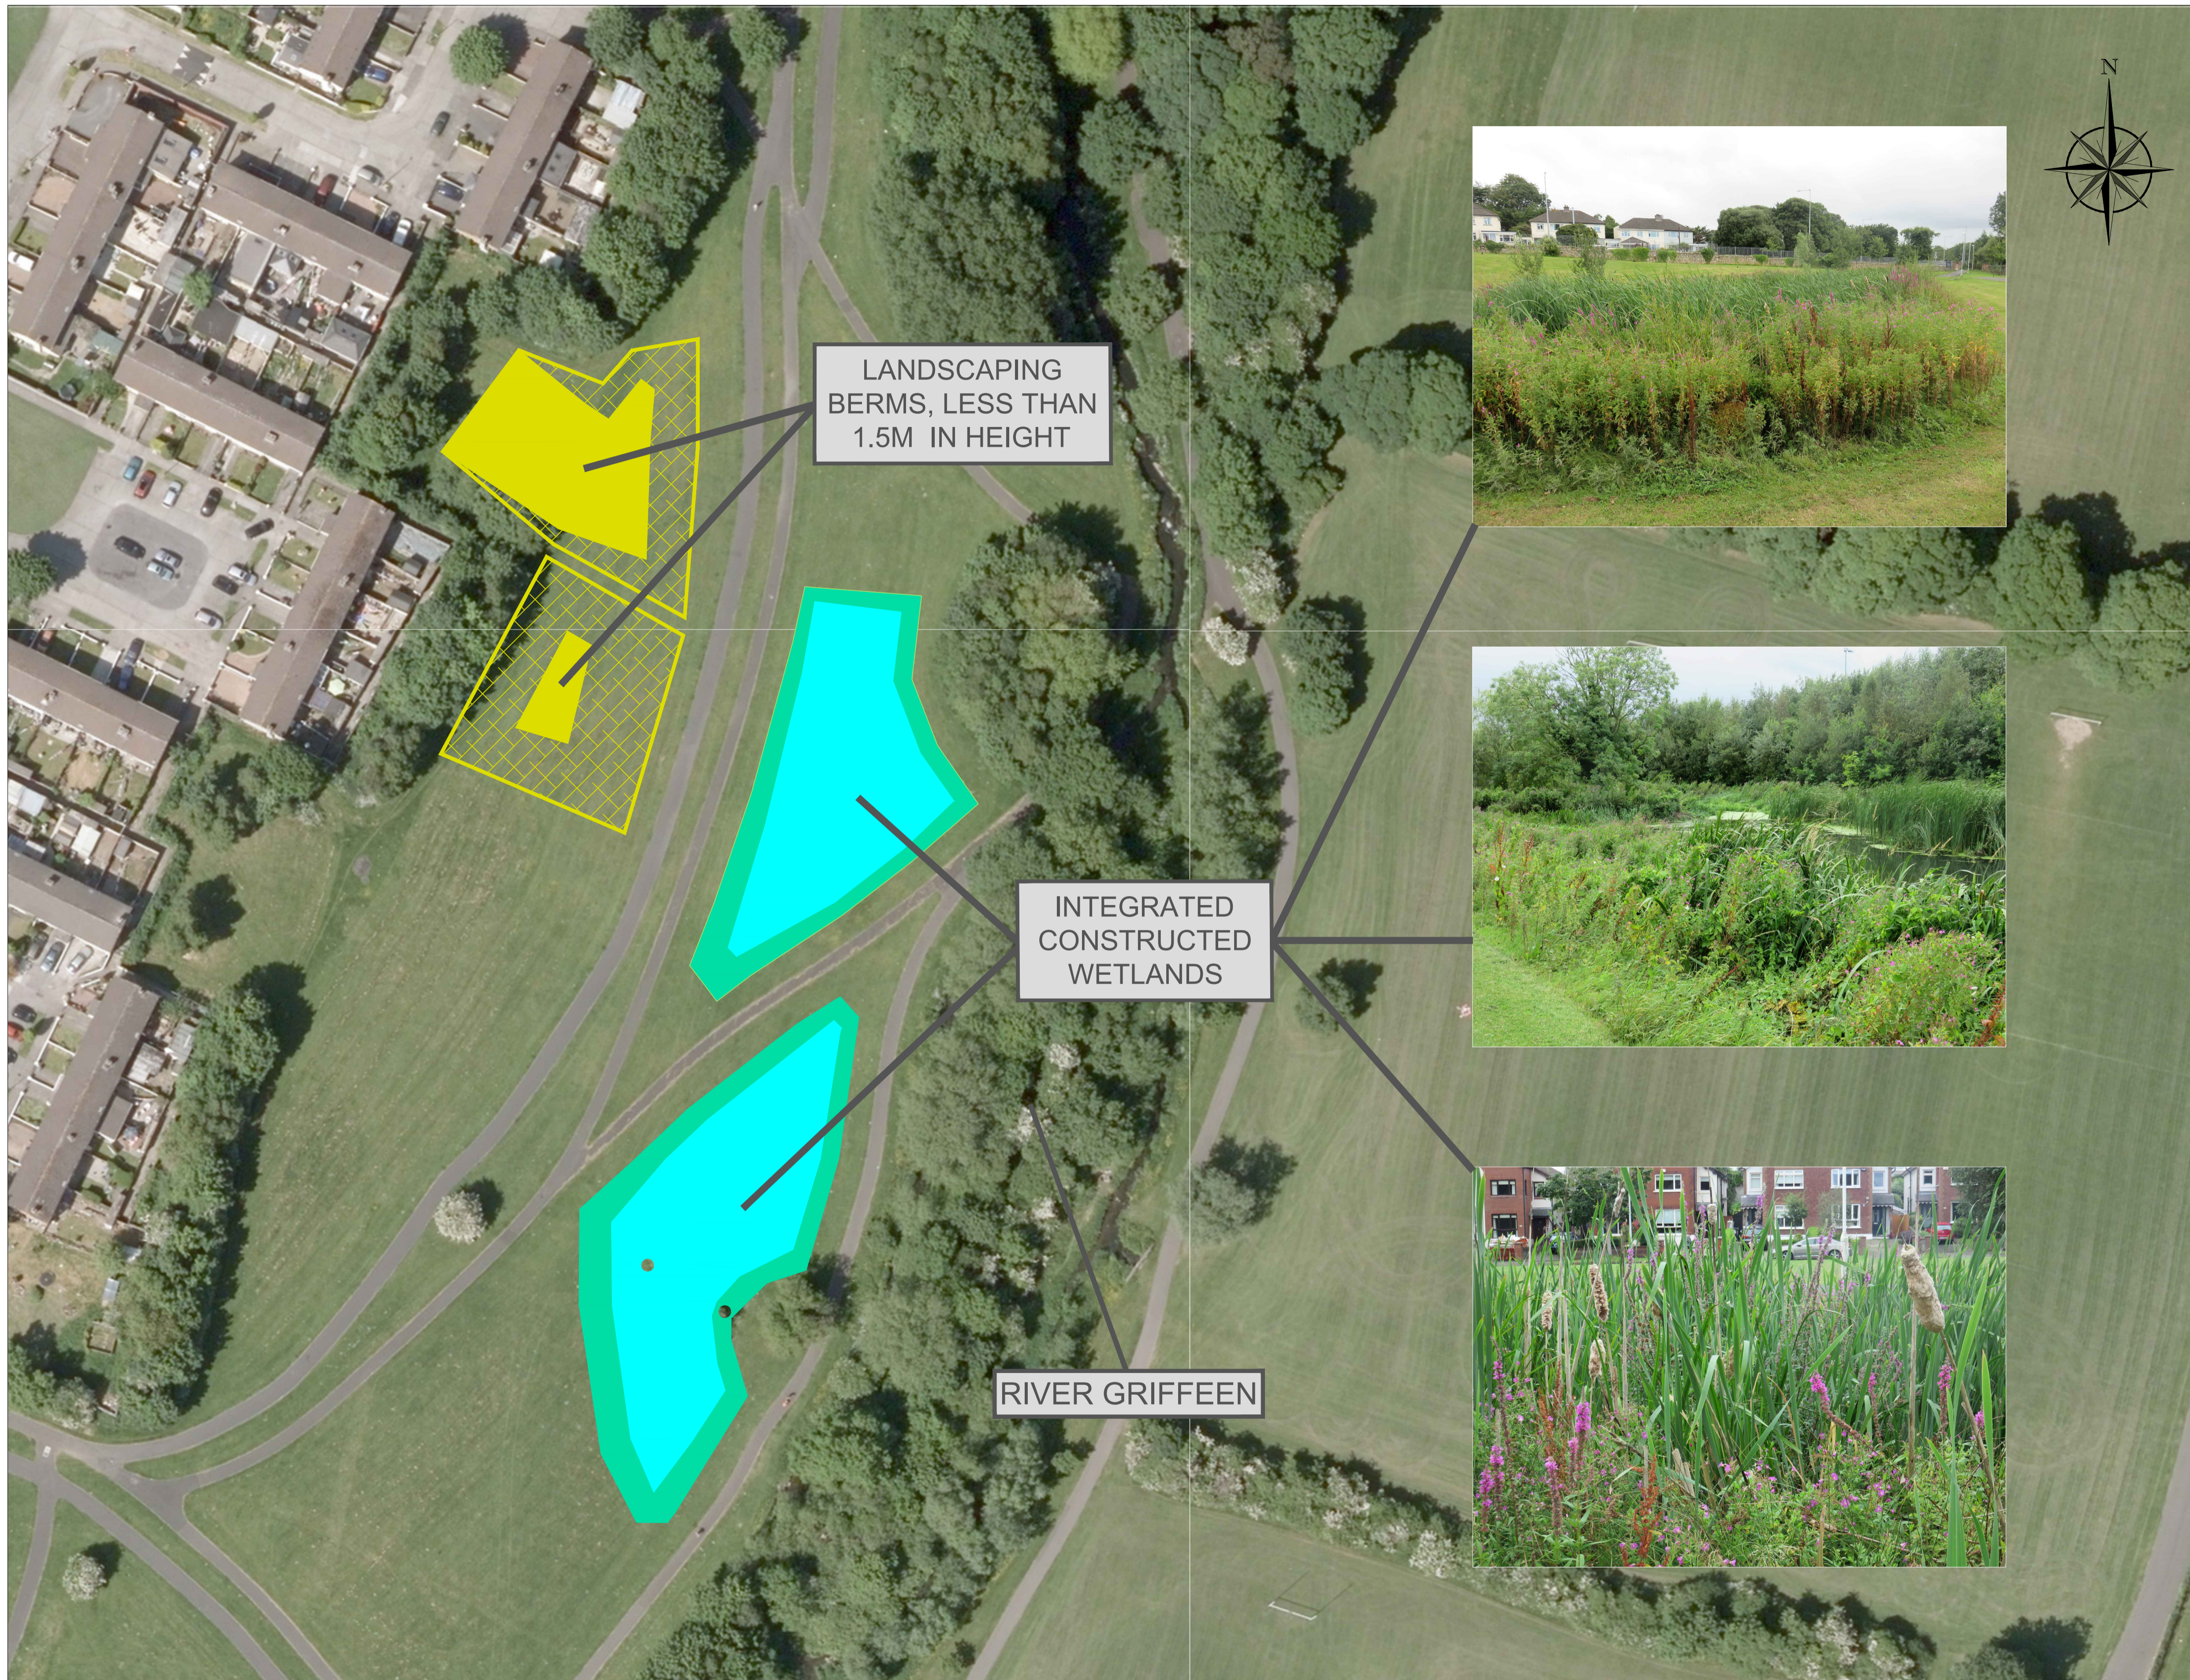

LANDSCAPING  
BERMS, LESS THAN  
1.5M IN HEIGHT


INTEGRATED  
CONSTRUCTED  
WETLANDS

RIVER GRIFFEEN



NOTES					
1) Images are of already existing similar Integrated Constructed Wetlands in Dublin					
LEGEND					
	PROPOSED ICW SLOPED BANKS				
	PROPOSED ICW BASE AREA				
KEYPLAN					
LANDSCAPE LEGEND					
	PROPOSED BERM, 1:8 SLOPED SIDES				
REV	DATE	DESCRIPTION	D	C	A
PROJECT No.	000281	STATUS	A1	PURPOSE OF USE	
		PLANNING			
COPYRIGHT RESERVED - THIS DRAWING IS NOT TO BE USED FOR A PURPOSE OTHER THAN THAT FOR WHICH IT HAS BEEN ISSUED BY SOUTH DUBLIN COUNTY COUNCIL LTD. NOR IS IT TO BE COPIED OR REPRODUCED IN ANY MANNER WITHOUT WRITTEN CONSENT.					
CLIENT					
CLIENT					
CLIENT					
PROJECT					
DUBLIN URBAN RIVERS LIFE PROJECT					
TITLE					
GRIFFEEN VALLEY PARK-VISUAL PLAN AND IMAGES					
SCALES	DRAWN	CHECKED	APPROVED		
1:500 @ A1	G. Staunton	R. Fitzpatrick	C. Galvin		
	DATE	DATE	DATE		
	22.10.2020	27.10.2020	29.10.2020		
DRAWING No.					REVISION
DURL-SDCC-GVP-D-011					01

1 Proposed Visual Site Plan - Intergrated Constructed Wetland  
1:1250

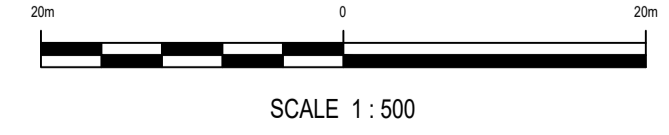

SCALE 1:500