





1 Proposed Site Location Map  
1:10,000

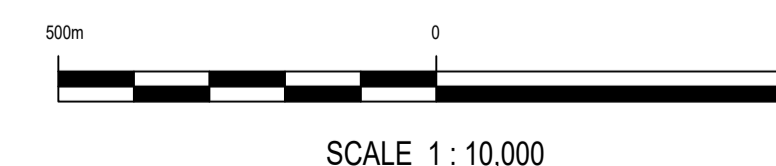

NOTES																				
<b>LEGEND</b>																				
PROPOSED SITE BOUNDARY																				
<b>KEYPLAN</b>																				
<b>LANDSCAPE LEGEND</b>																				
<table border="1"> <thead> <tr> <th>REV</th> <th>DATE</th> <th>DESCRIPTION</th> <th>D</th> <th>C</th> <th>A</th> </tr> </thead> <tbody> <tr> <td> </td> <td> </td> <td> </td> <td> </td> <td> </td> <td> </td> </tr> </tbody> </table>					REV	DATE	DESCRIPTION	D	C	A										
REV	DATE	DESCRIPTION	D	C	A															
<table border="1"> <thead> <tr> <th>PROJECT No.</th> <th>STATUS</th> <th>PURPOSE OF USE</th> </tr> </thead> <tbody> <tr> <td>000281</td> <td>A1</td> <td>PLANNING</td> </tr> </tbody> </table>					PROJECT No.	STATUS	PURPOSE OF USE	000281	A1	PLANNING										
PROJECT No.	STATUS	PURPOSE OF USE																		
000281	A1	PLANNING																		
<small>COPYRIGHT RESERVED - THIS DRAWING IS NOT TO BE USED FOR A PURPOSE OTHER THAN THAT FOR WHICH IT HAS BEEN ISSUED BY SOUTH DUBLIN COUNTY COUNCIL. NOR IS IT TO BE COPIED OR REPRODUCED IN ANY MANNER WITHOUT WRITTEN CONSENT.</small>																				
<table border="1"> <tr> <td>CLIENT</td> <td colspan="4"> </td> </tr> </table>					CLIENT					CLIENT					CLIENT					
CLIENT																				
CLIENT																				
CLIENT																				
<table border="1"> <tr> <td>PROJECT</td> <td colspan="4">DUBLIN URBAN RIVERS LIFE PROJECT</td> </tr> <tr> <td>TITLE</td> <td colspan="4">KILNAMANAGH - LOCATION MAP 1</td> </tr> </table>					PROJECT	DUBLIN URBAN RIVERS LIFE PROJECT				TITLE	KILNAMANAGH - LOCATION MAP 1									
PROJECT	DUBLIN URBAN RIVERS LIFE PROJECT																			
TITLE	KILNAMANAGH - LOCATION MAP 1																			
<table border="1"> <thead> <tr> <th>SCALES</th> <th>DRAWN</th> <th>CHECKED</th> <th>APPROVED</th> </tr> </thead> <tbody> <tr> <td>1:10,000 @ A1</td> <td>G. Staunton</td> <td>R. Fitzpatrick</td> <td>C. Galvin</td> </tr> <tr> <td></td> <td>DATE</td> <td>DATE</td> <td>DATE</td> </tr> <tr> <td></td> <td>22.10.2020</td> <td>27.10.2020</td> <td>29.10.2020</td> </tr> </tbody> </table>					SCALES	DRAWN	CHECKED	APPROVED	1:10,000 @ A1	G. Staunton	R. Fitzpatrick	C. Galvin		DATE	DATE	DATE		22.10.2020	27.10.2020	29.10.2020
SCALES	DRAWN	CHECKED	APPROVED																	
1:10,000 @ A1	G. Staunton	R. Fitzpatrick	C. Galvin																	
	DATE	DATE	DATE																	
	22.10.2020	27.10.2020	29.10.2020																	
DRAWING No.				REVISION																
DURL-SDCC-KLN-D-001				01																

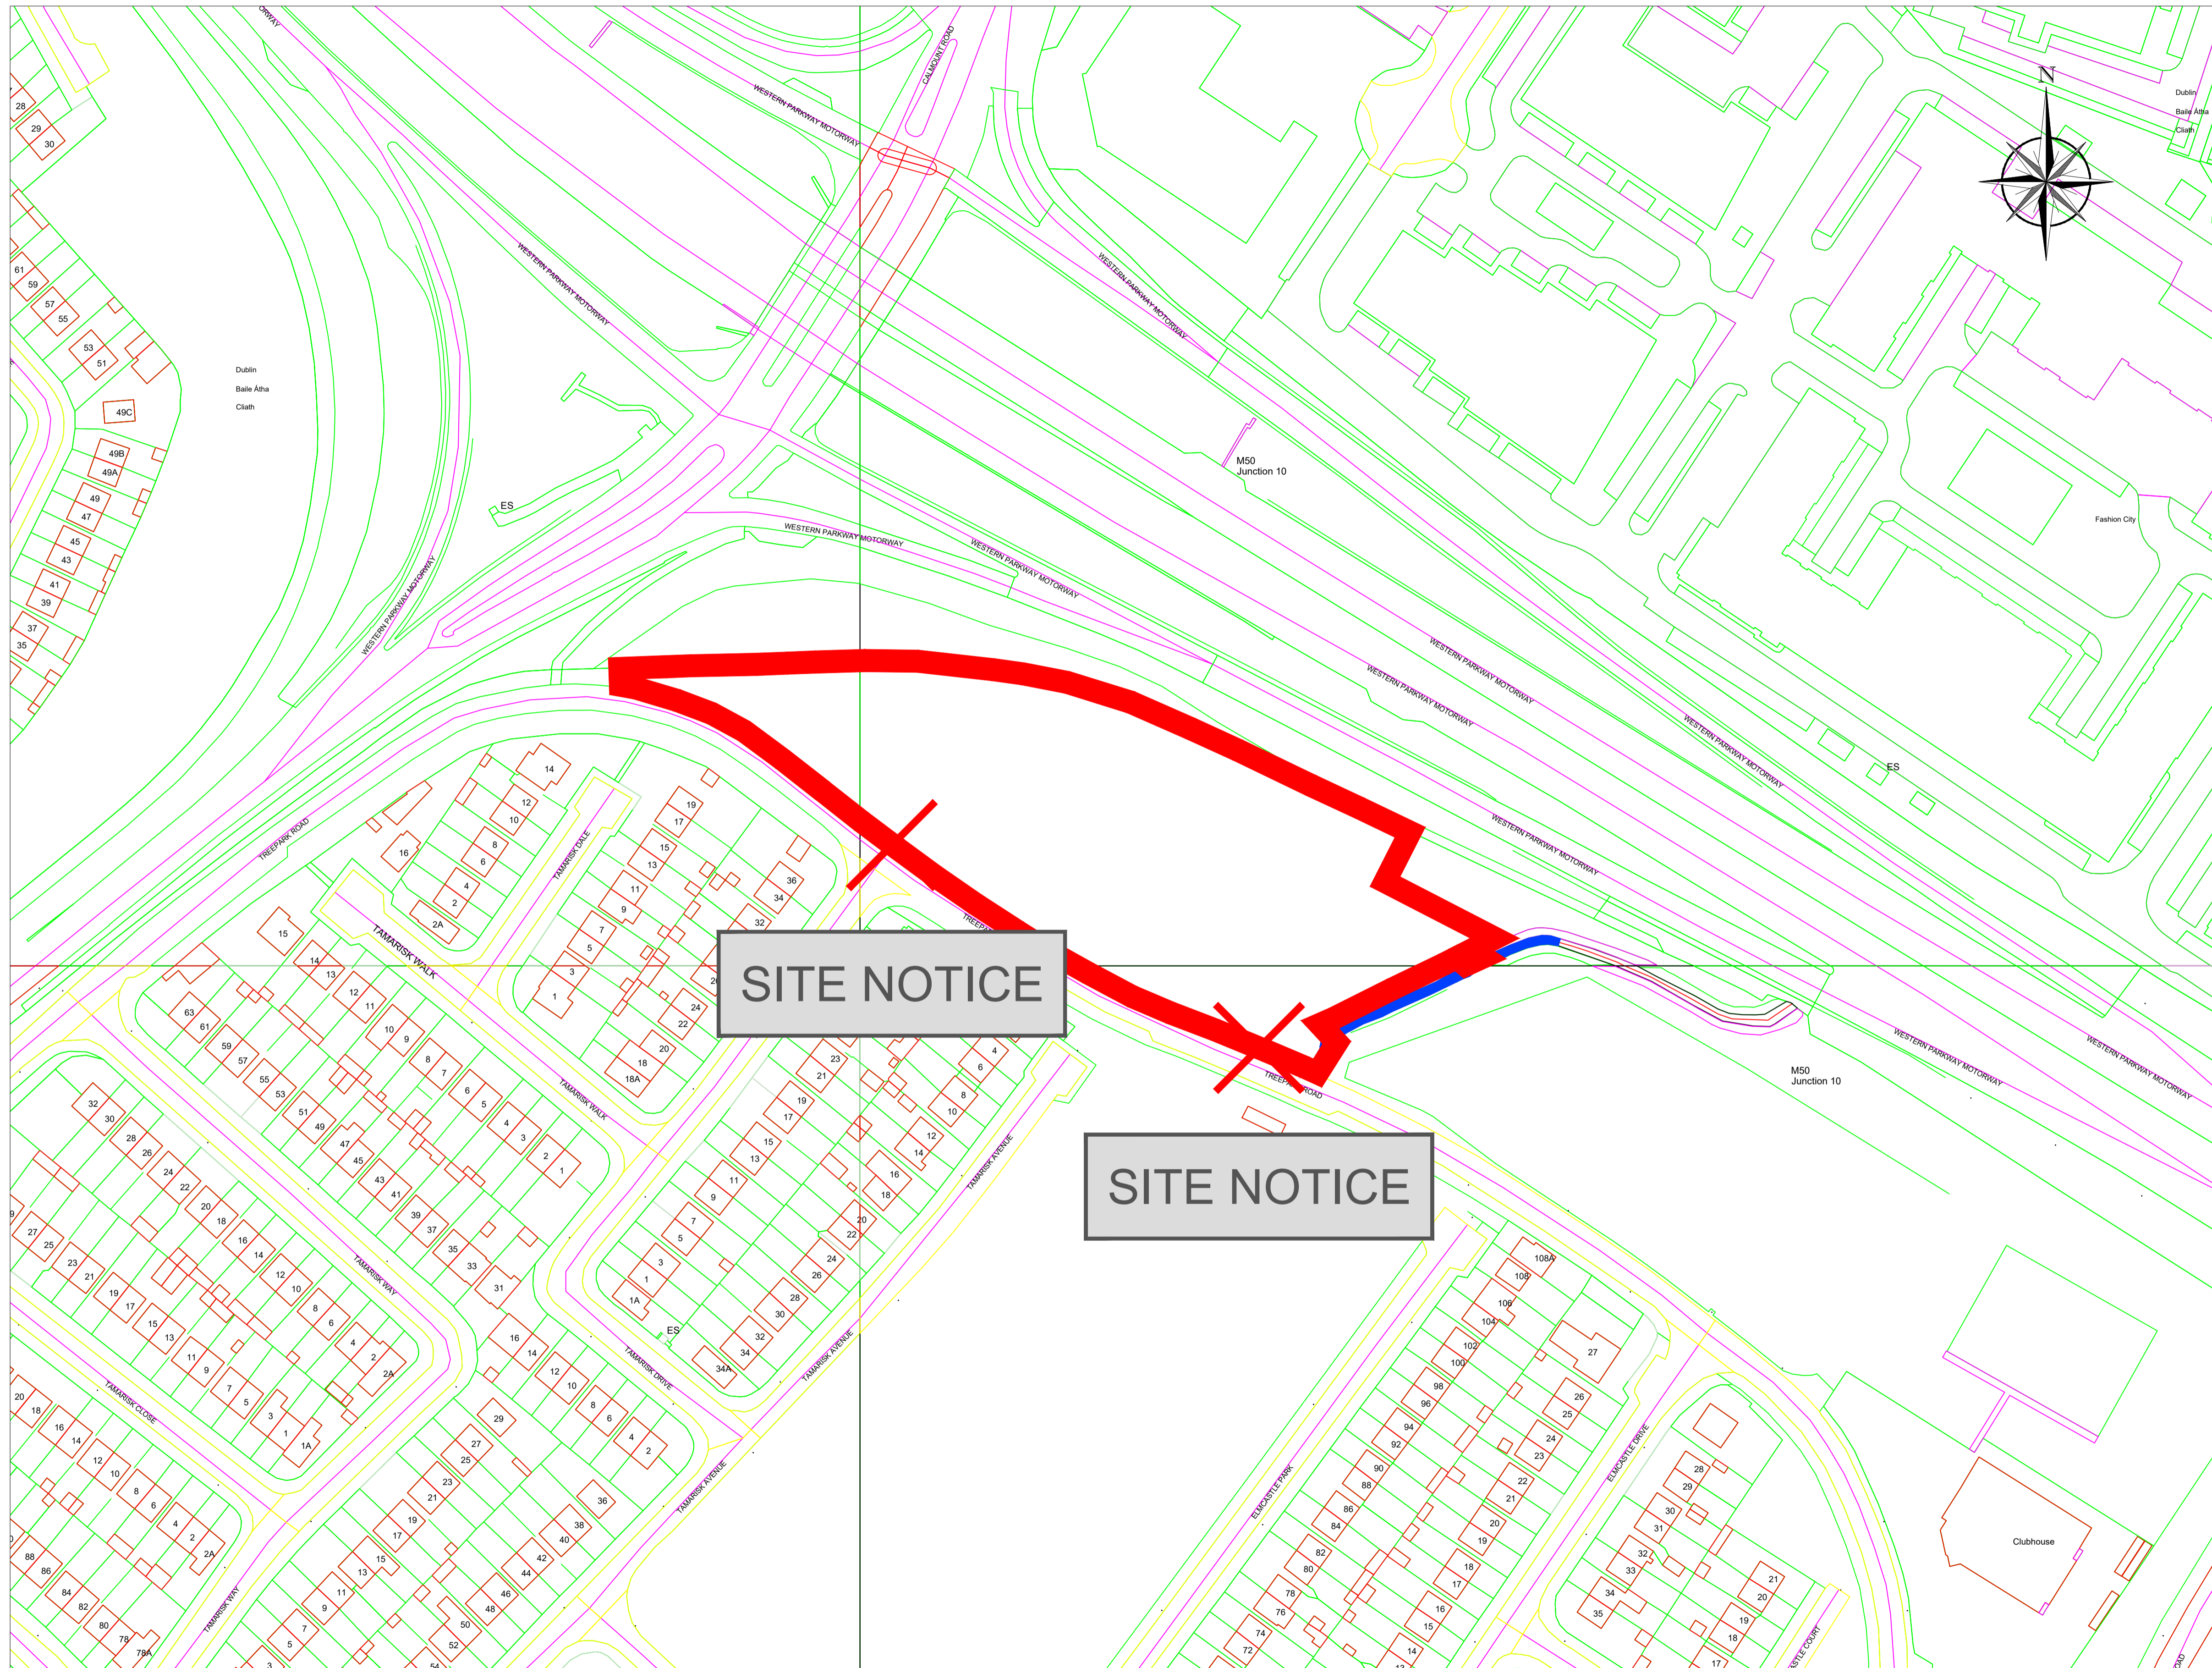

1 Proposed Site Location and Site Notice Locations  
1:1000




NOTES

LEGEND

- KILNAMANAGH STREAM
- STREAMS - OS MAP
- PROPOSED SITE BOUNDARY

KEYPLAN

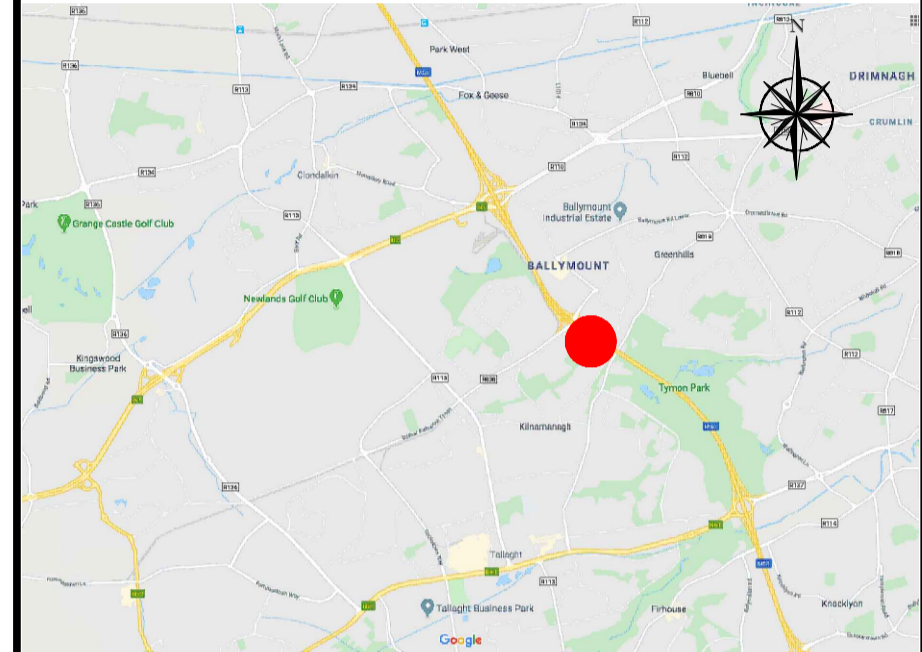

LANDSCAPE LEGEND


REV	DATE	DESCRIPTION	D	C	A

PROJECT No. **000281** STATUS **A1** PURPOSE OF USE **PLANNING**




PROJECT  
**DUBLIN URBAN RIVERS LIFE PROJECT**

TITLE  
**KILNAMANAGH - LOCATION MAP & SITE NOTICES**

SCALES	DRAWN	CHECKED	APPROVED
1:1000 @ A1	G. Staunton	R. Fitzpatrick	C. Galvin
	DATE 22.10.2020	DATE 27.10.2020	DATE 29.10.2020

DRAWING No. <b>DURL-SDCC-KLN-D-002</b>	REVISION <b>01</b>
---	-----------------------

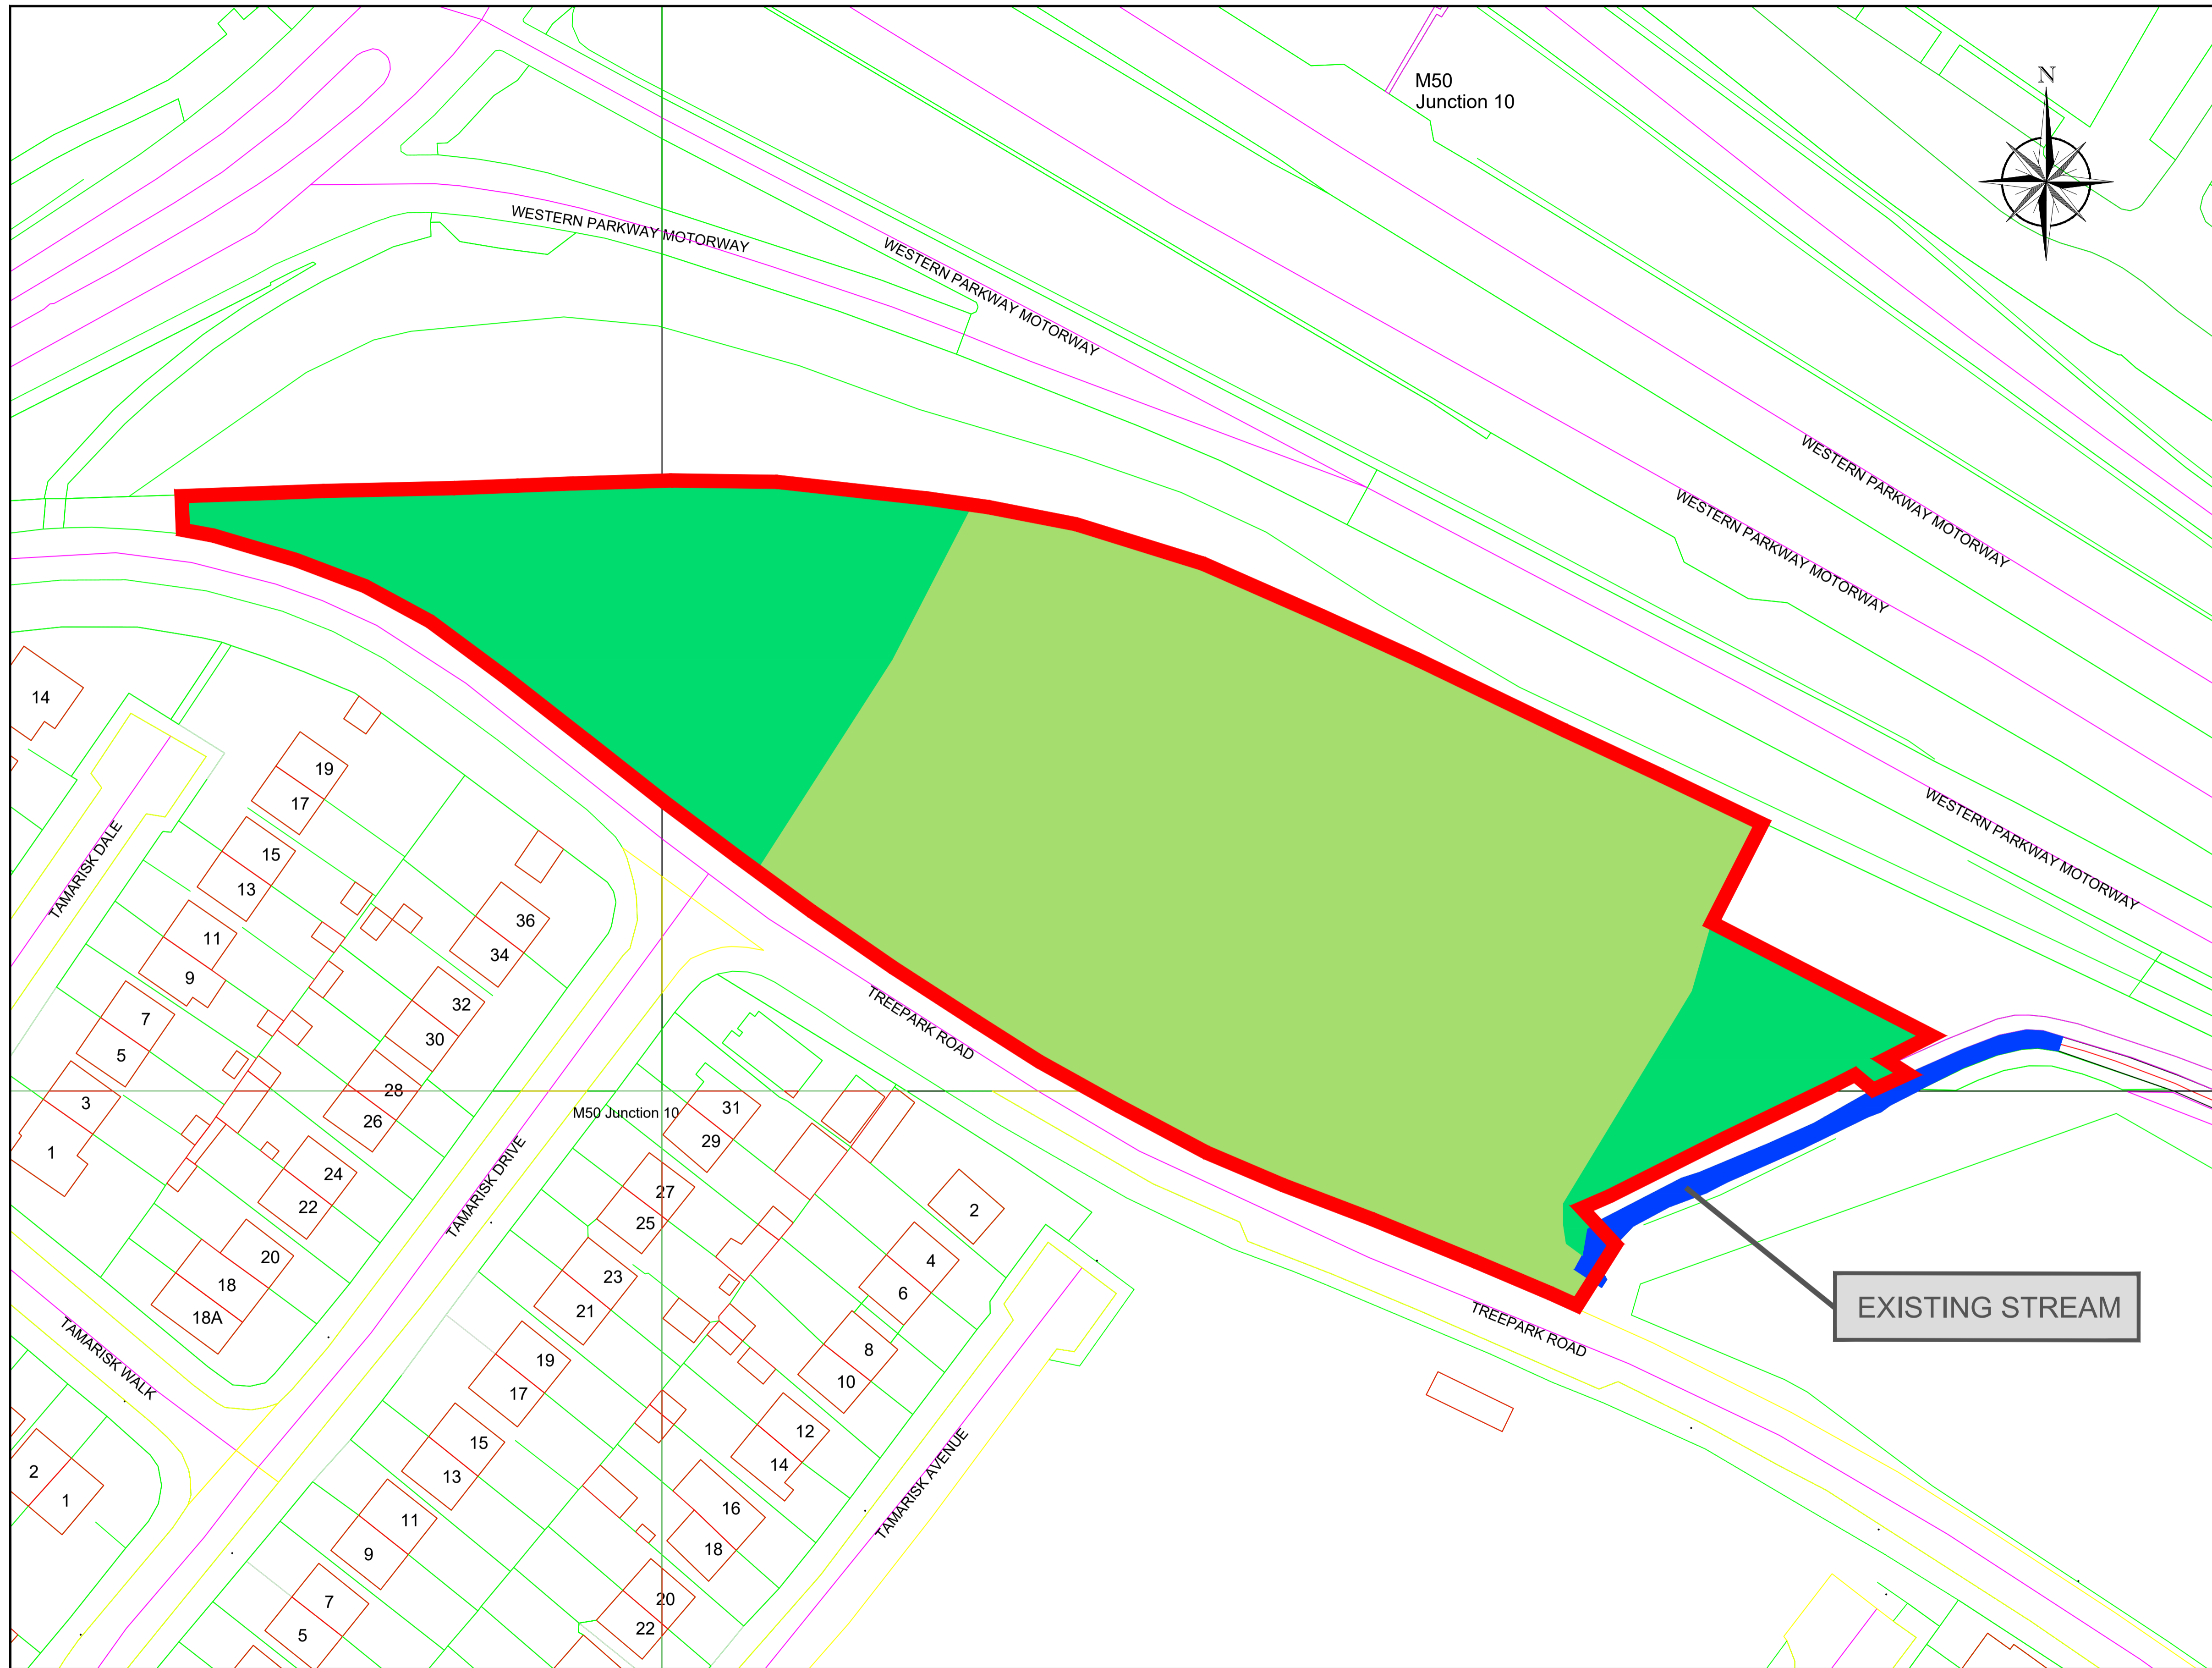

1 Existing Site Plan - Existing Layout  
1:500




NOTES

LEGEND

- KILNAMANAGH STREAM
- STREAMS - OS MAP
- PROPOSED SITE BOUNDARY

KEYPLAN

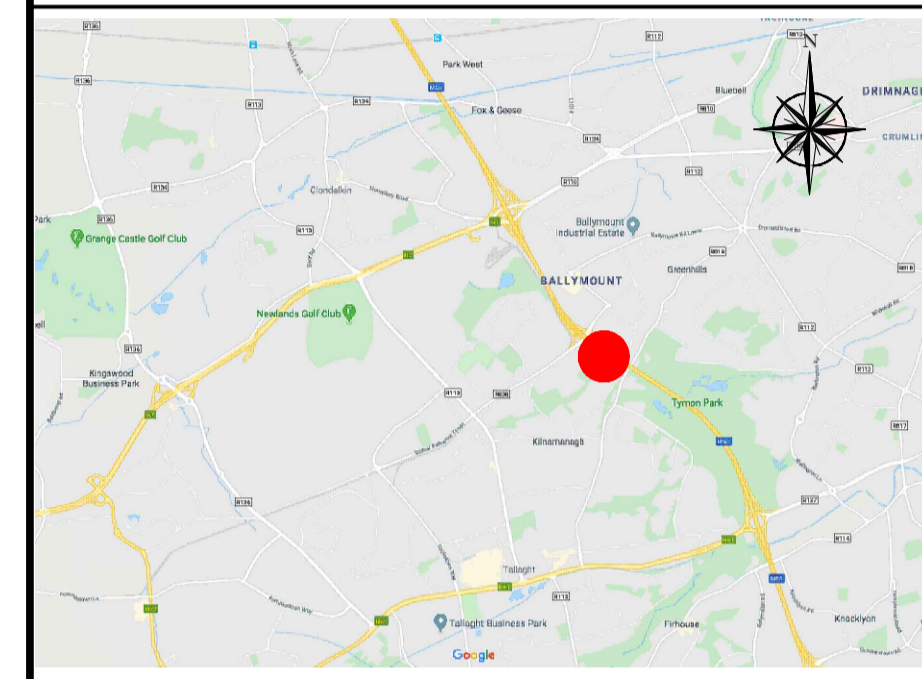

LANDSCAPE LEGEND

- GRASS AREAS (MAINTAINED/CUT)
- SCRUB GRASS (NOT MAINTAINED/CUT)

REV	DATE	DESCRIPTION	D	C	A
000281	A1	PLANNING			

COPYRIGHT RESERVED - THIS DRAWING IS NOT TO BE USED FOR A PURPOSE OTHER THAN THAT FOR WHICH IT HAS BEEN ISSUED BY SOUTH DUBLIN COUNTY COUNCIL. NOR IS IT TO BE COPIED OR REPRODUCED IN ANY MANNER WITHOUT WRITTEN CONSENT.



PROJECT  
**DUBLIN URBAN RIVERS LIFE PROJECT**

TITLE  
**KILNAMANAGH - EXISTING LAYOUT**

SCALES	DRAWN	CHECKED	APPROVED
1:500 @ A1	G. Staunton	R. Fitzpatrick	C. Galvin
	DATE 22.10.2020	DATE 27.10.2020	DATE 29.10.2020


DRAWING No. <b>DURL-SDCC-KLN-D-003</b>	REVISION <b>01</b>
---	-----------------------



NOTES

**LEGEND**

- KILNAMANAGH STREAM
- KILNAMANAGH STREAM - OS MAP
- EXISTING SURFACE WATER
- PROPOSED NEW SURFACE WATER, DIAMETER 150MM
- PROPOSED SITE BOUNDARY
- PROPOSED ICW SLOPED BANKS
- PROPOSED ICW BASE AREA
- PROPOSED TEMPORARY ACCESS DURING CONSTRUCTION
- PROPOSED PERMANENT FENCING AND ACCESS GATE

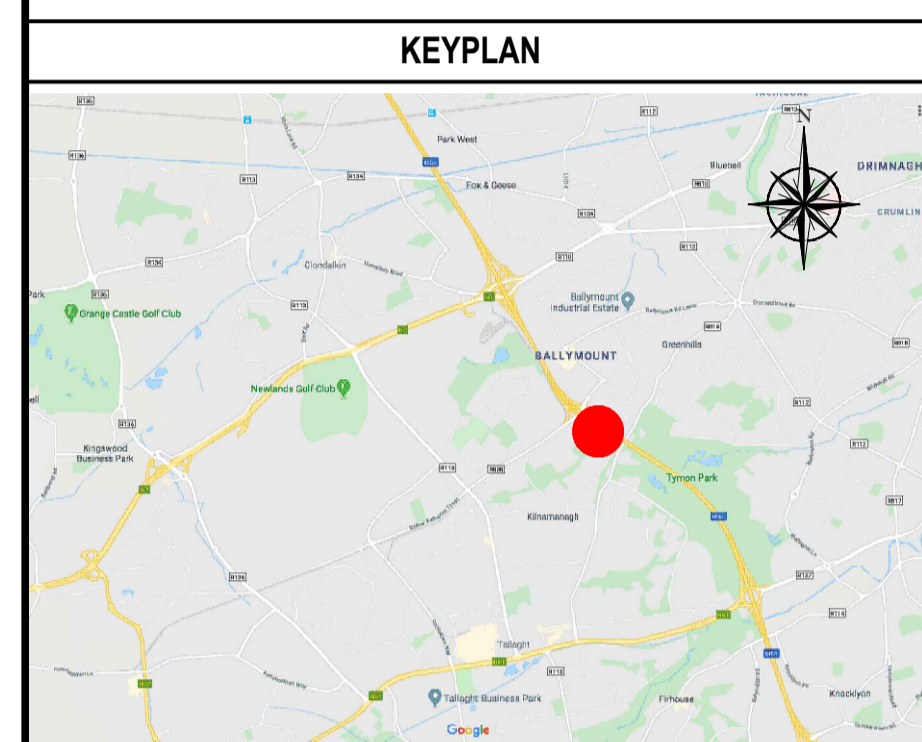

**LANDSCAPE LEGEND**

- GRASS AREAS
- RAISED AND GRASS SEEDED AREAS (AVERAGE 0.53M)
- PROPOSED LANDSCAPING BORDER, 1:2 SLOPED SIDES, CLOVER PLANTED
- PROPOSED LANDSCAPING TREES AND SHRUBS TO FENCING

REV	DATE	DESCRIPTION	D	C	A
000281	A1	PLANNING			

COPYRIGHT RESERVED - THIS DRAWING IS NOT TO BE USED FOR A PURPOSE OTHER THAN THAT FOR WHICH IT HAS BEEN ISSUED BY SOUTH DUBLIN COUNTY COUNCIL LTD. NOR IS IT TO BE COPIED OR REPRODUCED IN ANY MANNER WITHOUT WRITTEN CONSENT.



PROJECT

**DUBLIN URBAN RIVERS LIFE PROJECT**


TITLE


**KILNAMANAGH - PROPOSED LAYOUT**

SCALES	DRAWN	CHECKED	APPROVED
1:500 @ A1	G. Staunton	R. Fitzpatrick	C. Galvin
	DATE	DATE	DATE
	22.10.2020	27.10.2020	29.10.2020


DRAWING No. **DURL-SDCC-KLN-D-004** REVISION **01**

1 Proposed Site Plan - Intergrated Constructed Wetland

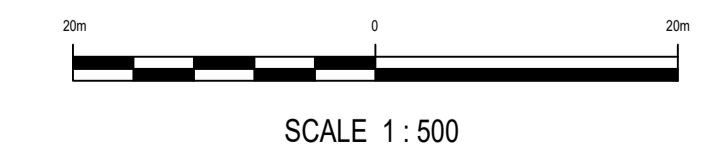


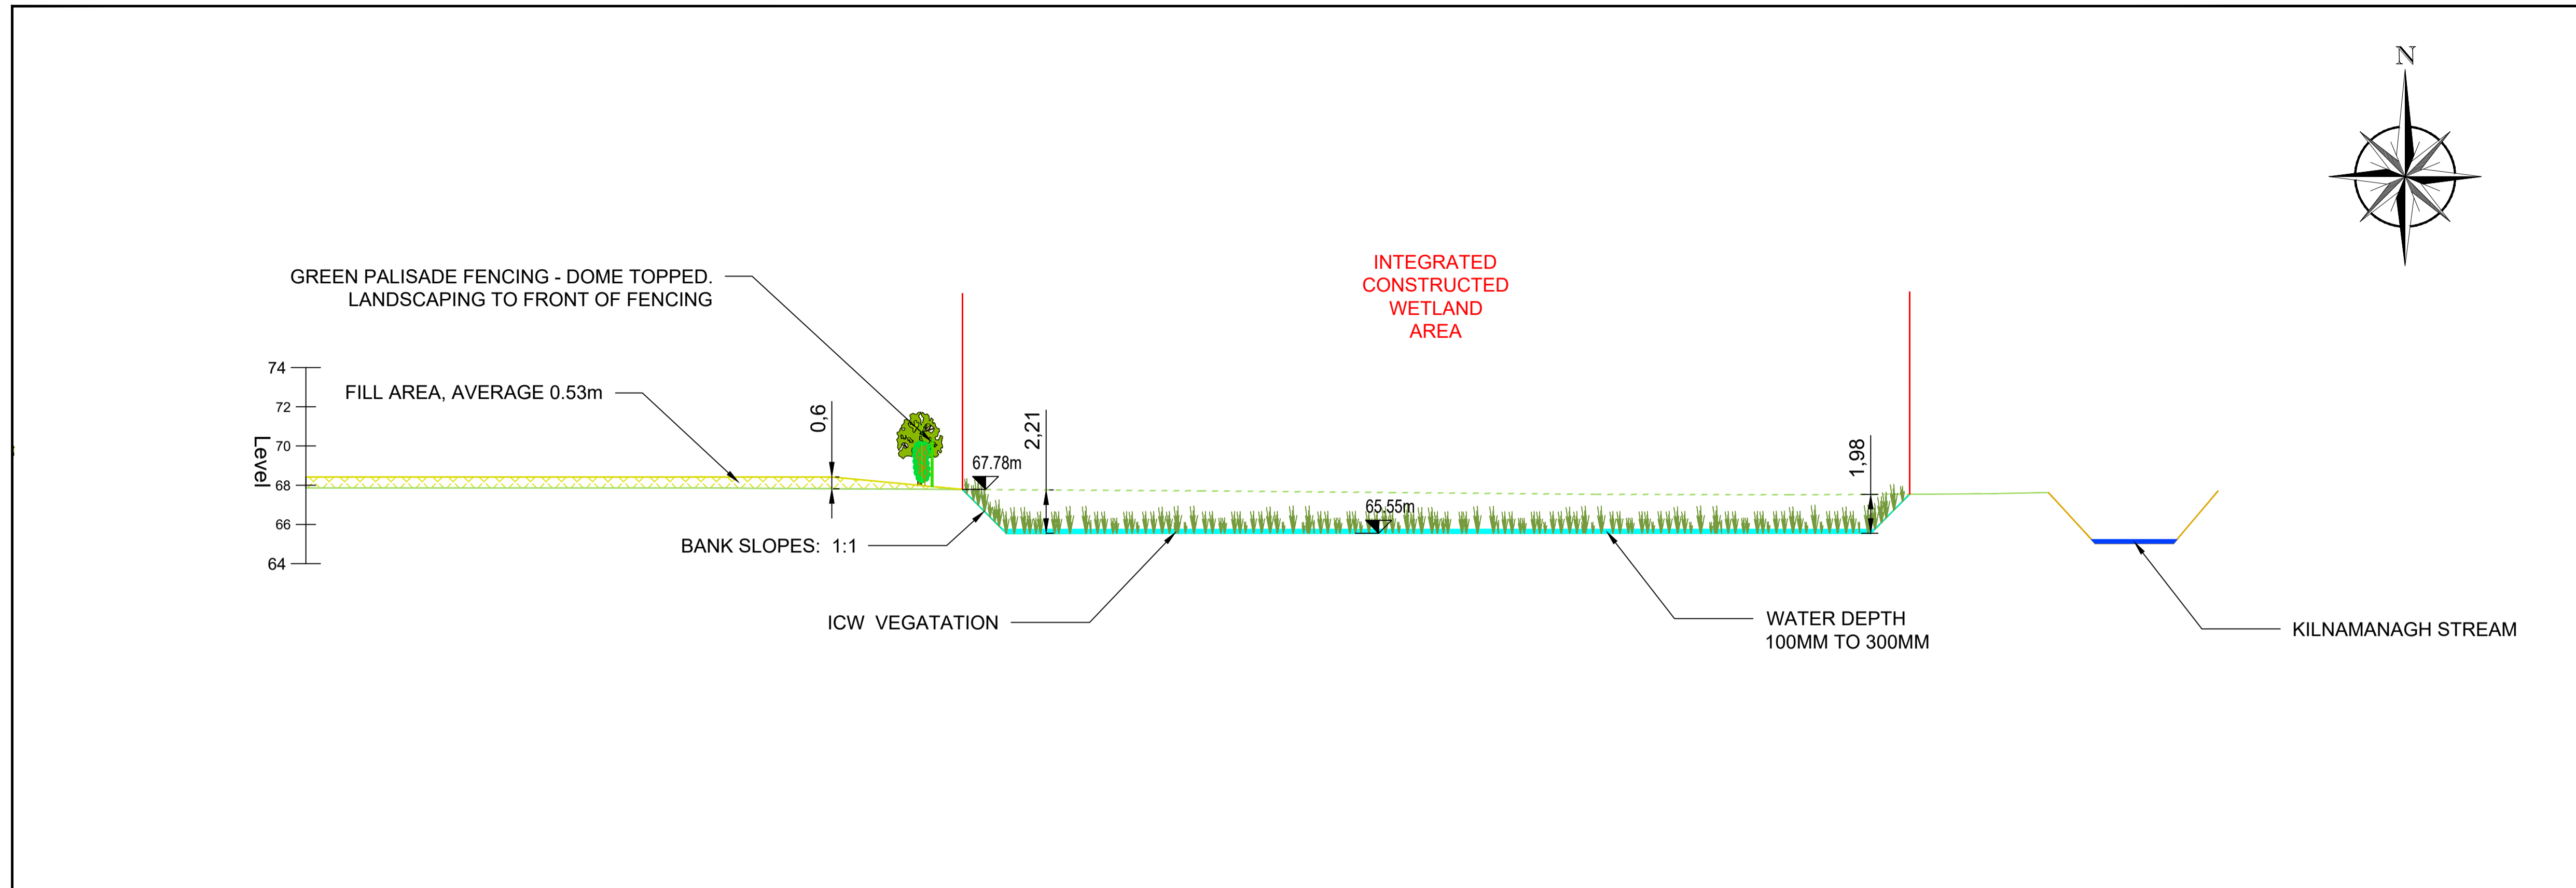


**A** Proposed Section A-A - Intergrated Constructed Wetland  
1:200

 

SCALE 1 : 200

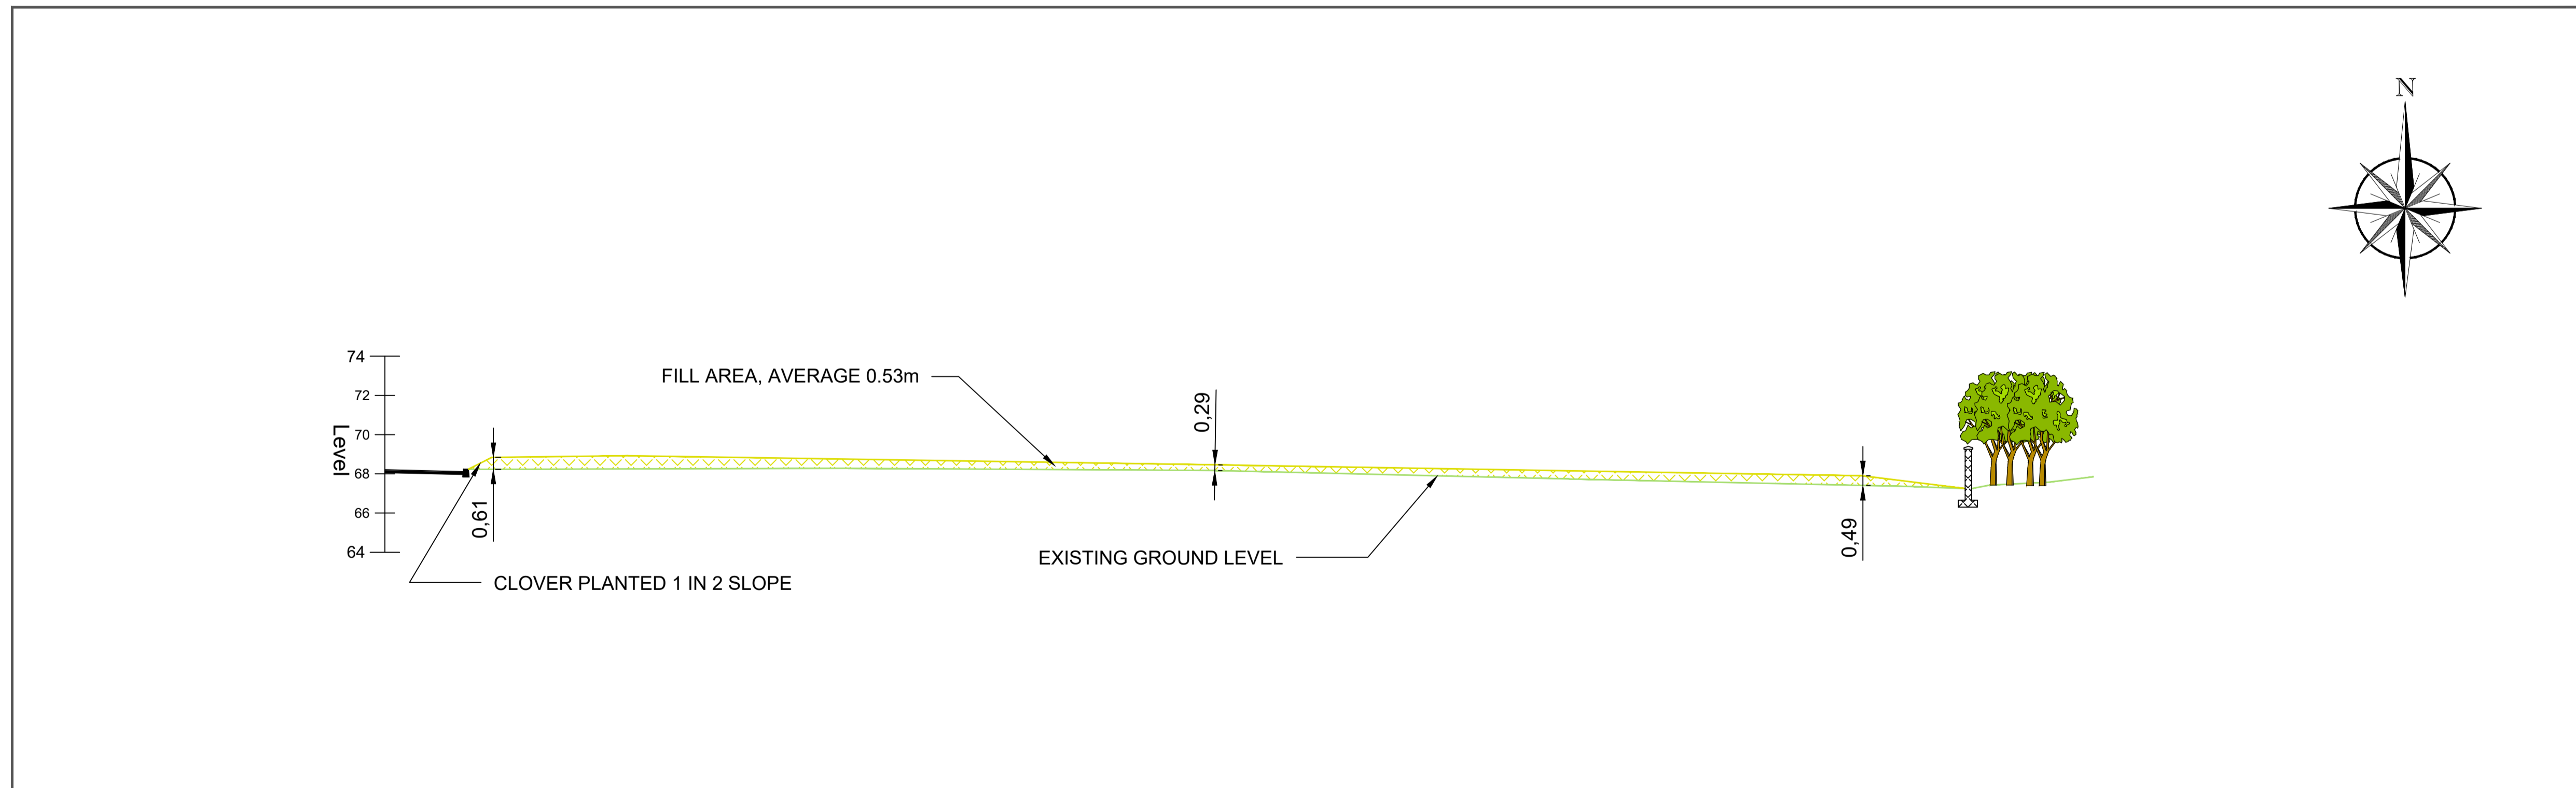

**B** Proposed Site Section B-B - Through Regraded Green and New Pitch  
1:200

 


SCALE 1 : 200

NOTES

**LEGEND**

	KILNAMANAGH STREAM
	PROPOSED ICW SLOPED BANKS
	PROPOSED ICW BASE AREA
	EXISTING GROUND LEVEL

**KEYPLAN**

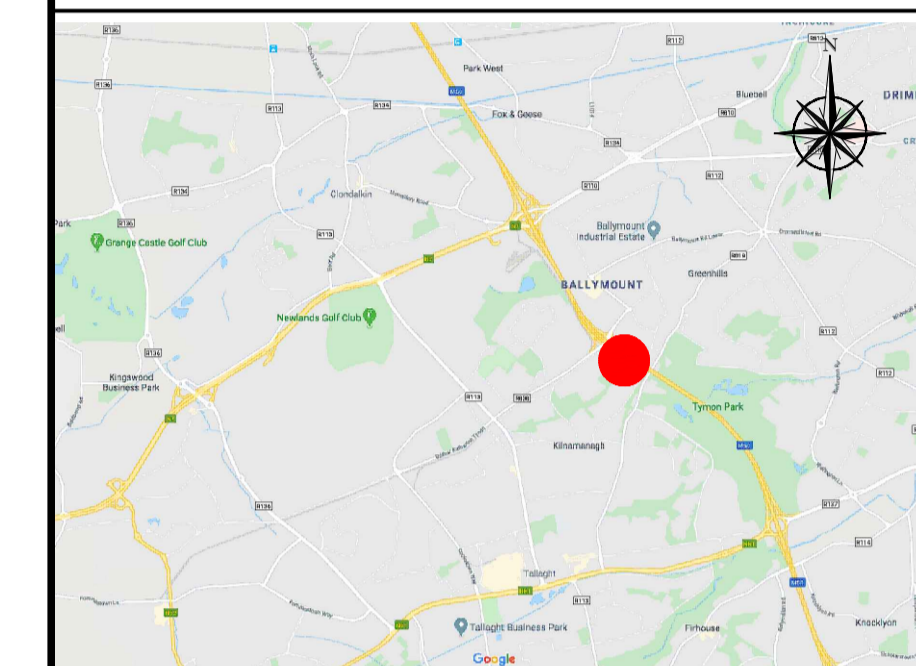

**LANDSCAPE LEGEND**

	INTEGRATED CONSTRUCTED WETLAND VEGETATION
	LANDSCAPING TREES AND SHRUBS TO FRONT OF FENCING

REV	DATE	DESCRIPTION	D	C	A
PROJECT No.	000281	STATUS	A1	PURPOSE OF USE	PLANNING

COPYRIGHT RESERVED - THIS DRAWING IS NOT TO BE USED FOR A PURPOSE OTHER THAN THAT FOR WHICH IT HAS BEEN ISSUED BY SOUTH DUBLIN COUNTY COUNCIL LTD. NOR IS IT TO BE COPIED OR REPRODUCED IN ANY MANNER WITHOUT WRITTEN CONSENT.



**PROJECT**  
DUBLIN URBAN RIVERS LIFE PROJECT

**TITLE**  
KILNAMANAGH - CROSS SECTIONS

SCALES	DRAWN	CHECKED	APPROVED
1:200 @ A1	G. Staunton	R. Fitzpatrick	C. Galvin
	DATE	DATE	DATE
	22.10.2020	27.10.2020	29.10.2020

DRAWING No.	REVISION
DURL-SDCC-KLN-D-005	01



NOTES			
1) Images are of already existing similar Integrated Constructed Wetlands in Dublin			
LEGEND			
	KILNAMANAGH STREAM		
	KILNAMANAGH STREAM - OS MAP		
	PROPOSED SITE BOUNDARY		
	PROPOSED ICW SLOPED BANKS		
	PROPOSED ICW BASE AREA		
	PROPOSED PERMANENT FENCING AND ACCESS GATE		
KEYPLAN			
LANDSCAPE LEGEND			
	GRASS AREAS		
	RAISED AND GRASS SEEDED AREAS (AVERAGE 0.53M)		
	PROPOSED LANDSCAPING BORDER, 1:2 SLOPED SIDES, CLOVER PLANTED		
	PROPOSED LANDSCAPING TREES AND SHRUBS TO FENCING		
REVISIONS			
REV	DATE	DESCRIPTION	D C A
PROJECT No. 000281		STATUS A1	PURPOSE OF USE PLANNING
COPYRIGHT RESERVED - THIS DRAWING IS NOT TO BE USED FOR A PURPOSE OTHER THAN THAT FOR WHICH IT HAS BEEN ISSUED BY SOUTH DUBLIN COUNTY COUNCIL LTD. NOR IS IT TO BE COPIED OR REPRODUCED IN ANY MANNER WITHOUT WRITTEN CONSENT.			
CLIENT			
CLIENT			
CLIENT			
PROJECT DUBLIN URBAN RIVERS LIFE PROJECT			
TITLE KILNAMANAGH - VISUAL PLAN AND IMAGES			
SCALES 1:500 @ A1	DRAWN G. Staunton	CHECKED R. Fitzpatrick	APPROVED C. Galvin
	DATE 22.10.2020	DATE 27.10.2020	DATE 29.10.2020
DRAWING No. DURL-SDCC-KLN-D-006			REVISION 01

1 Proposed Site Plan - Visual Plan and Images

