


APPENDIX H

Recycling Centre Locations

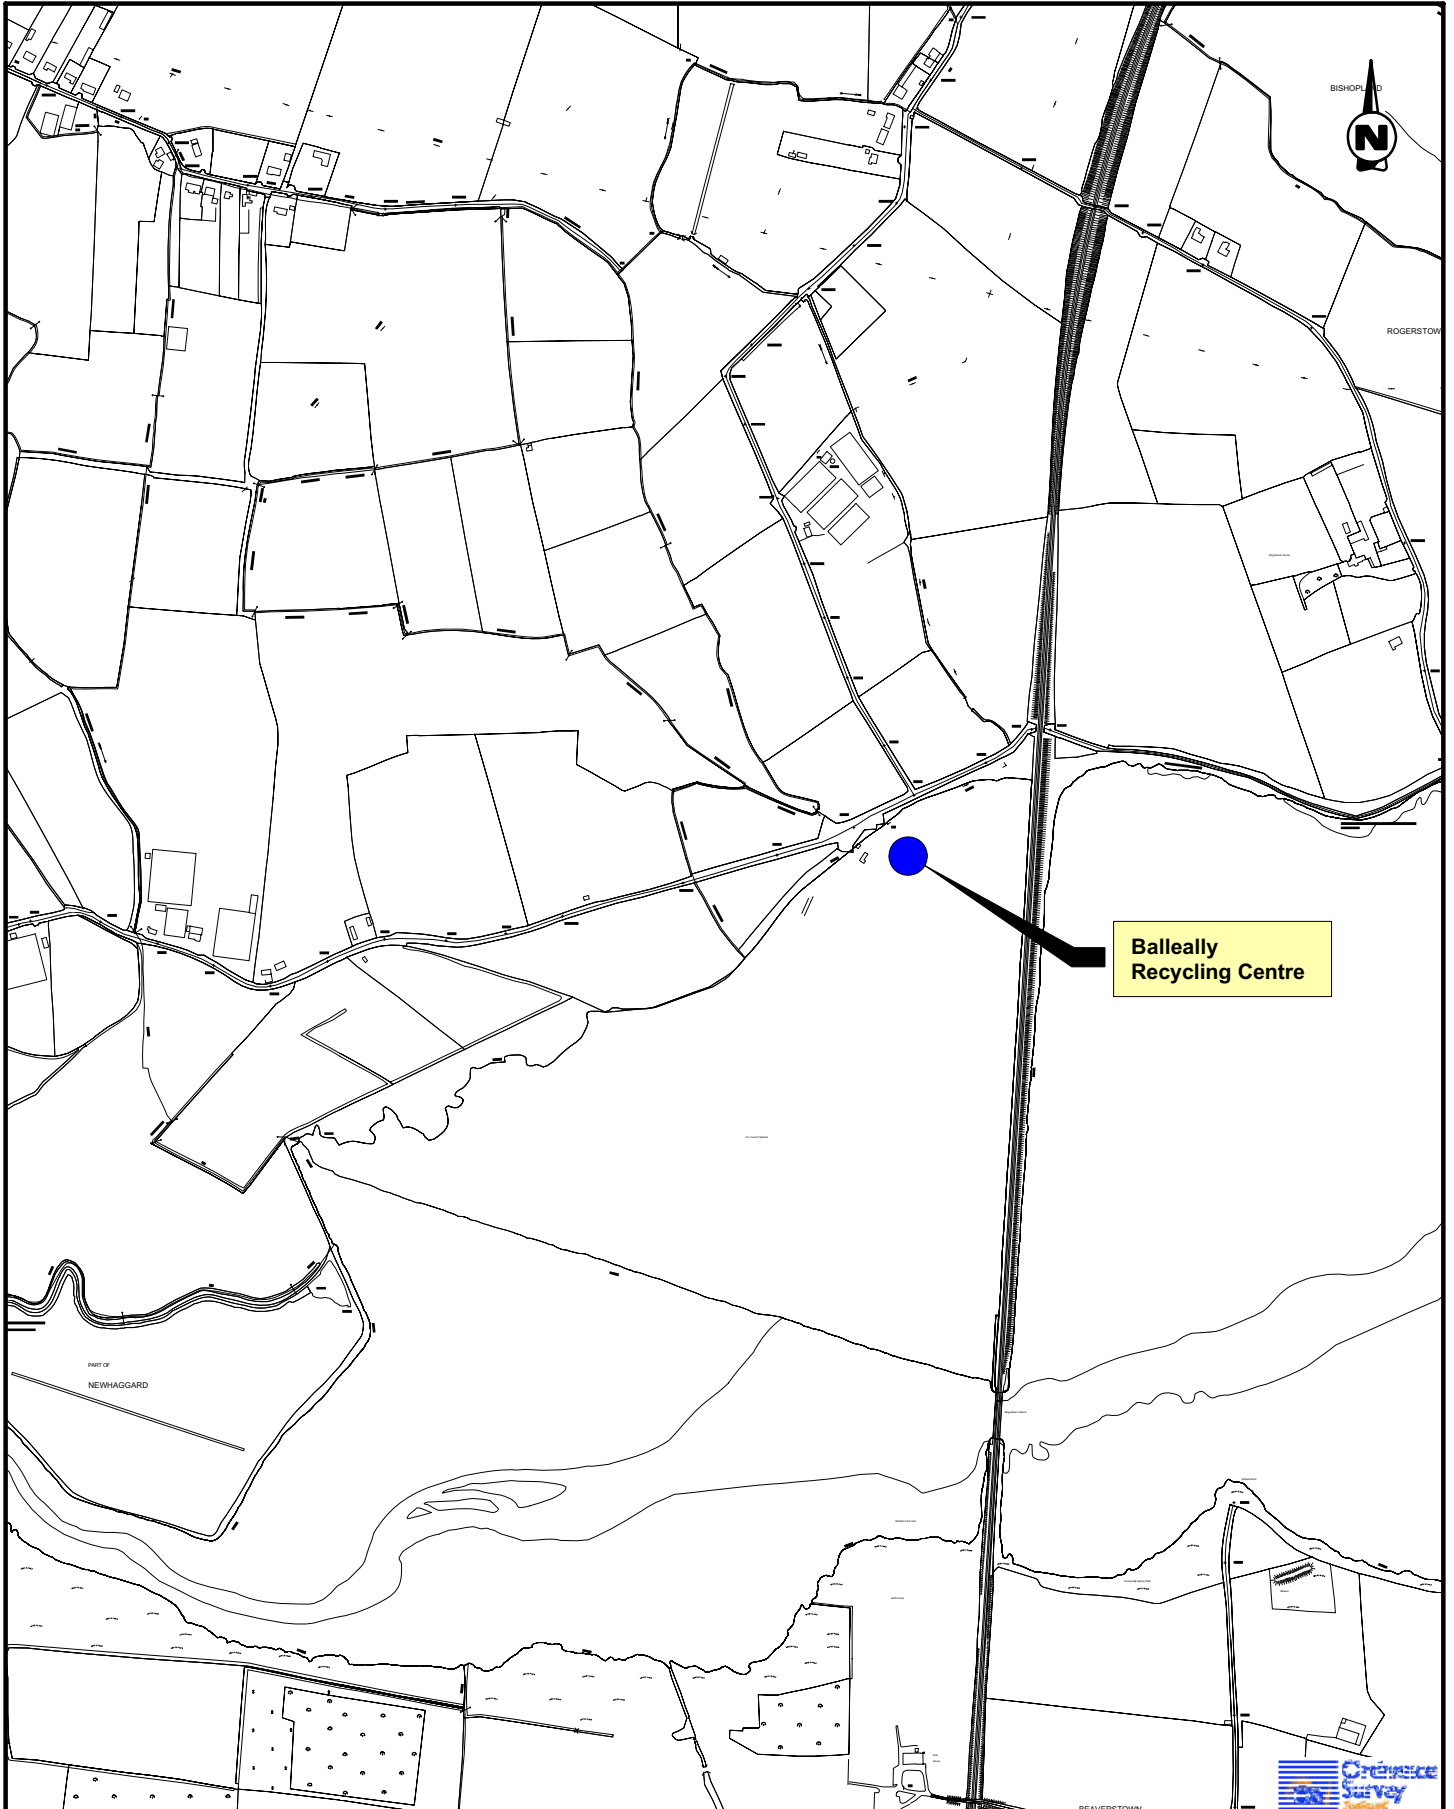


**Balleally
Recycling Centre**

Project **Dublin Waste Plan**

Figure **Map 1**


Title **Existing Recycling Centre - Balleally**

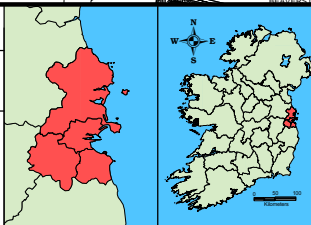

Issue Details	
Drawn: RH	Project No. MDR0310
Checked: CB	File Ref.
Approved: CB	MDR0310MI1001D01
Scale: 1:10,000	Drawing No. Rev.
Date: 02/12/2004	MI1001 D01
Notes 1. This drawing is the property of RPS-MCOS Ltd. It is a confidential document and must not be copied, used, or its contents divulged without prior written consent. 2. All levels are referred to Ordnance Datum, Mean High. 3. NOT TO SCALE; use figured dimensions only, if in doubt ask. 4. Ordnance Survey Ireland Licence No. EN 0055005 Copyright Government of Ireland.	



RPSmcOS
 Carrigle House
 Dun Laoghaire
 Co. Dublin
 Ireland
 Phone: 01 - 2020870
 Fax No. 01 - 2020707
 rpsmcos@rpsgroup.ie

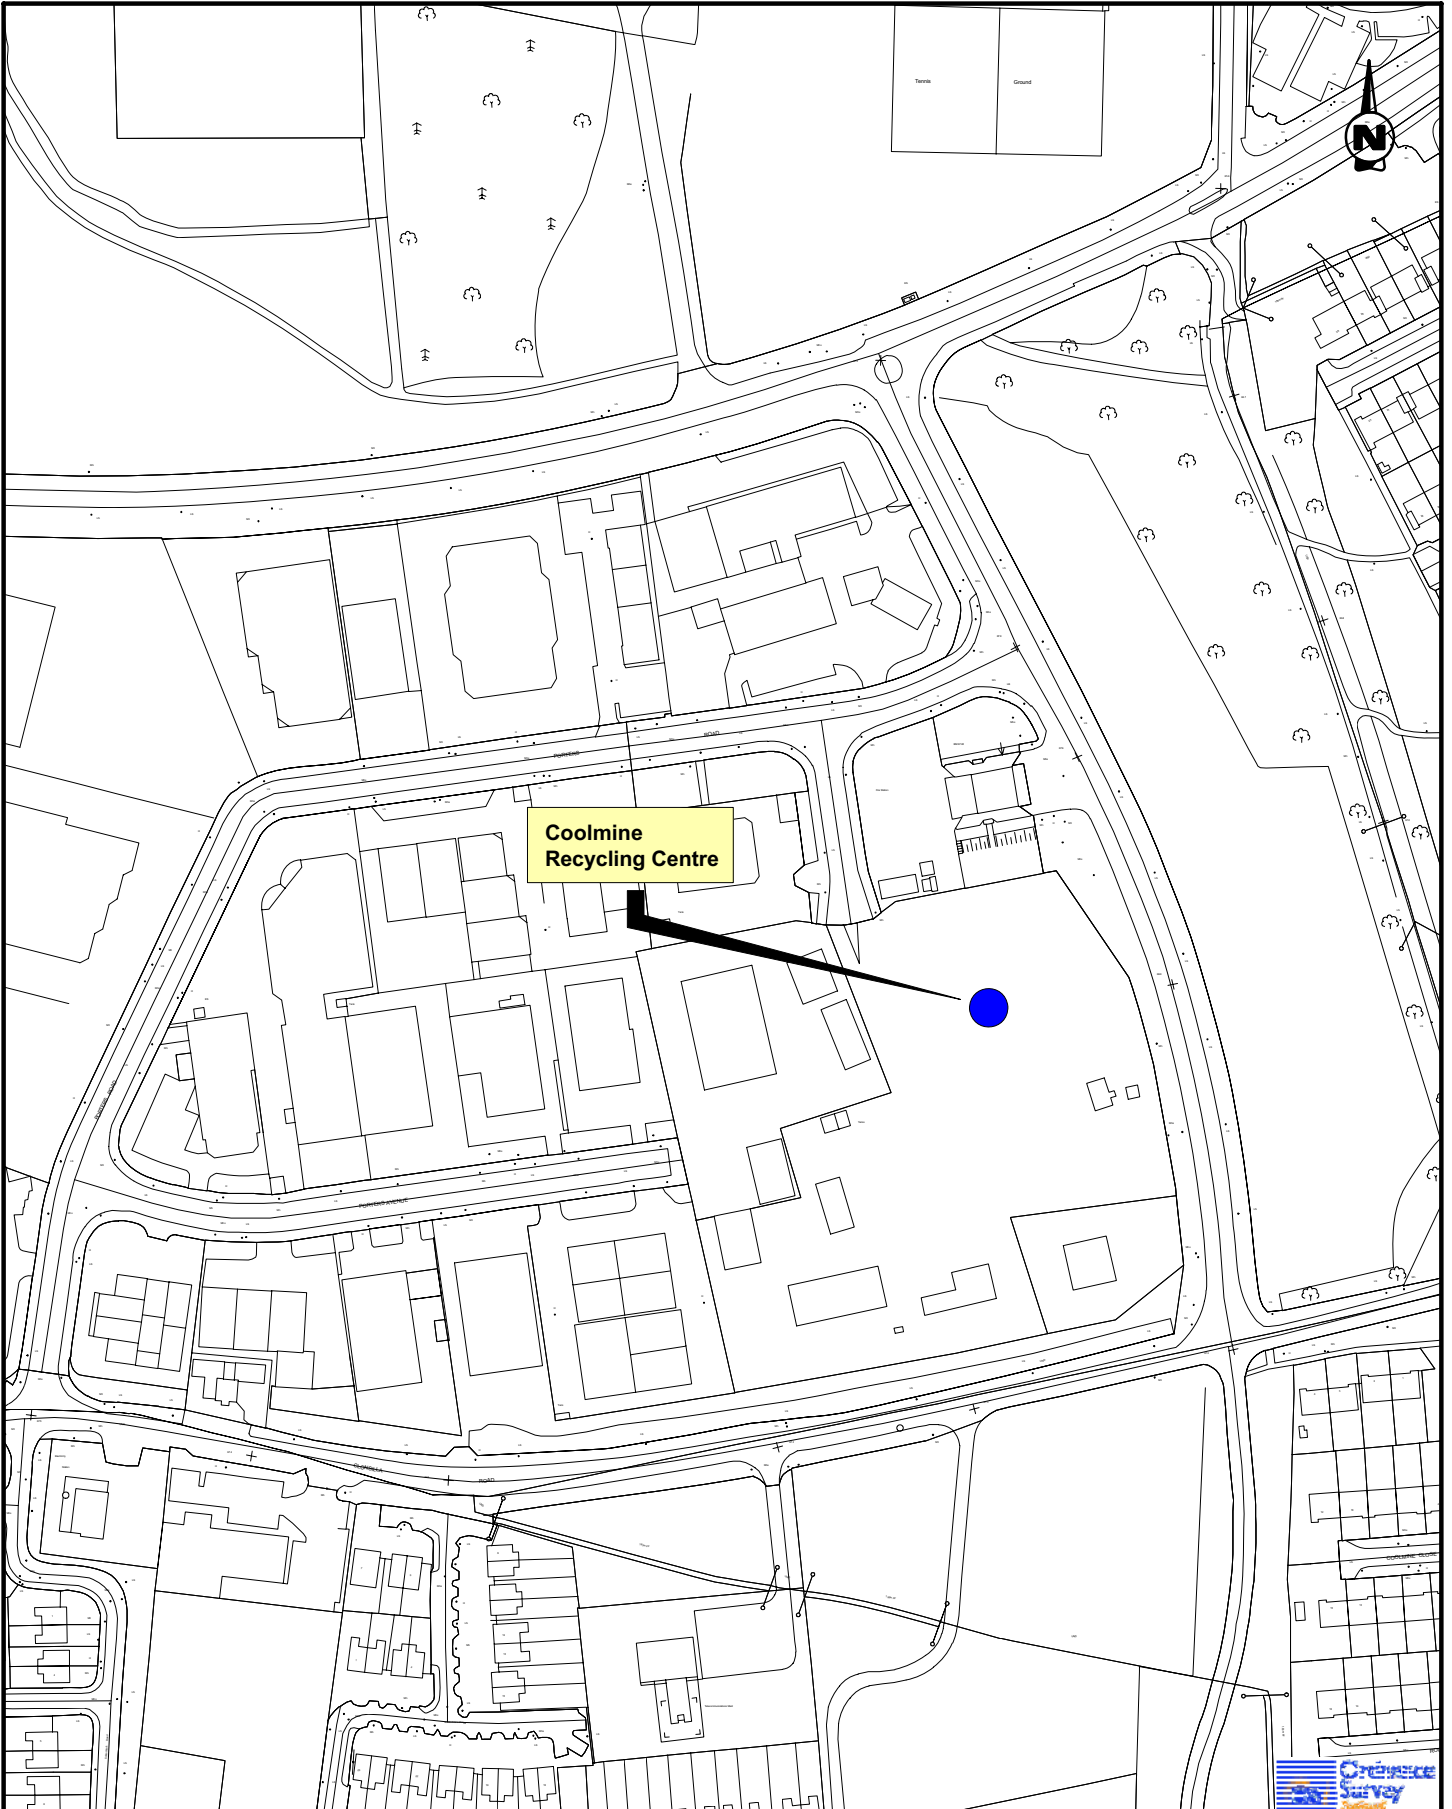


Project **Dublin Waste Plan**

Title **Existing Recycling Centre - Coolmine**



Figure **Map 2**

RPSmcOS
 Carrigle House
 Dun Laoghaire
 Co. Dublin
 Ireland
 Phone: 01 - 2020870
 Fax No. 01 - 2020707
 rpsmcos@rpsgroup.ie

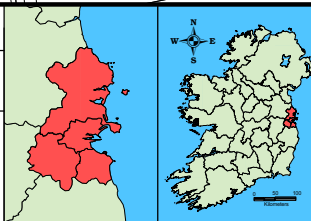

Issue Details	
Drawn: RH	Project No. MDR0310
Checked: CB	File Ref.
Approved: CB	MDR0310MI1002D01
Scale: 1:2,500	Drawing No. Rev.
Date: 23/08/2005	MI1002 D01
Notes	
1. This drawing is the property of RPS-MCOS Ltd. It is a confidential document and must not be copied, used, or its contents divulged without prior written consent. 2. All levels are referred to Ordnance Datum, Malin Head. 3. NOT TO SCALE: use figured dimensions only, if in doubt ask. 4. Ordnance Survey Ireland Licence No. EN 0055005 Copyright Government of Ireland.	

SITE PROPOSAL

Recycling Centre
(Full range of household recyclables)

WEEE Collection & Storage Area


Hazardous Household Waste Reception Area

Green Waste Reception Area

Bulky Goods Deposit Area

DIY Rubble Deposit Area

Associated temporary/drop off parking arrangements

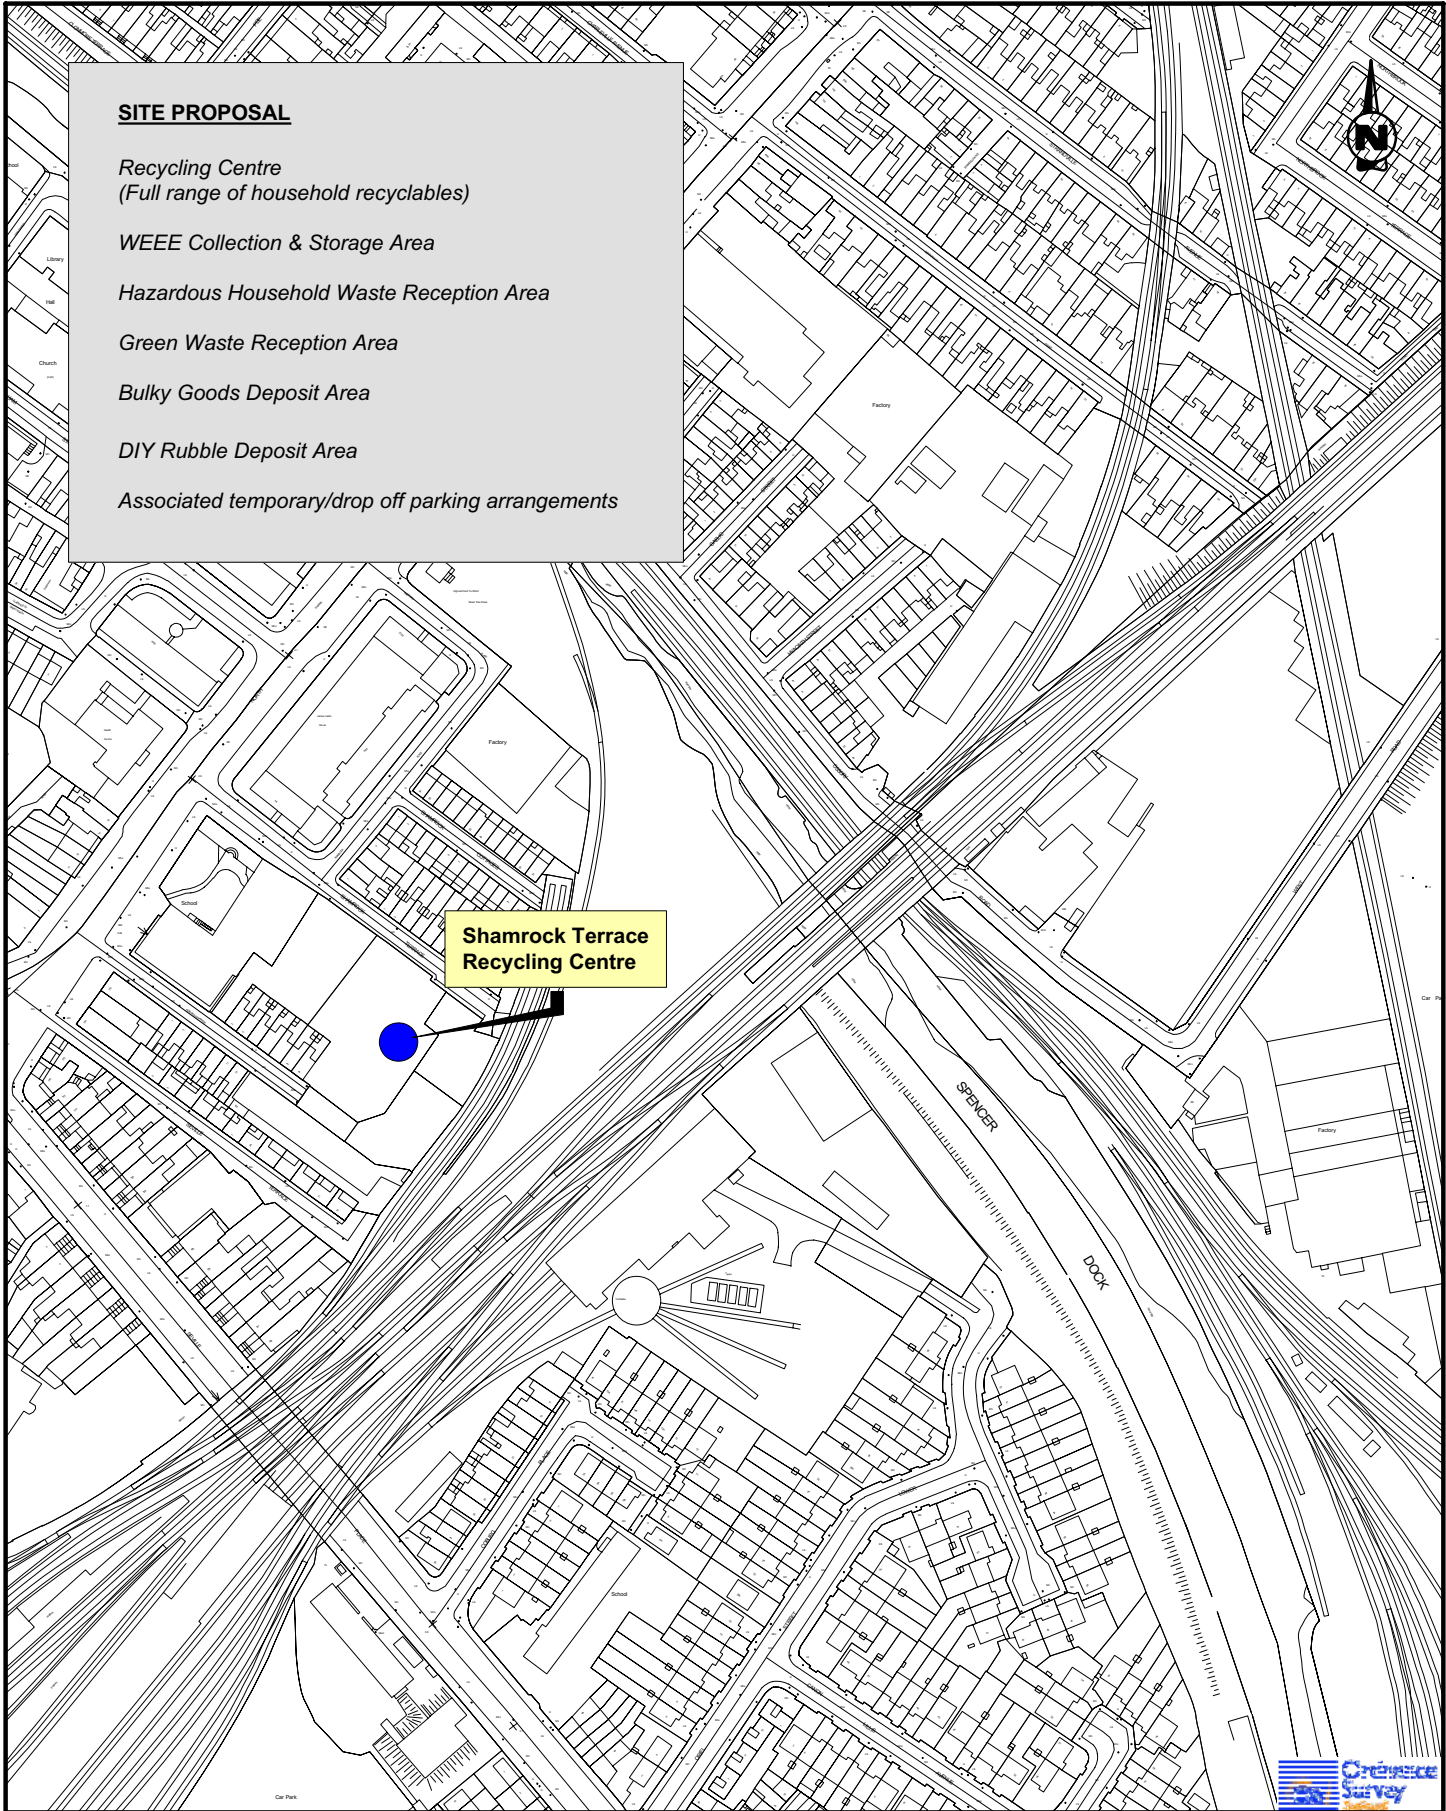

<p>Project Dublin Waste Plan</p>	<p>Figure Map 3</p>		<p>Issue Details</p>									
<p>Title Existing Recycling Centre - Shamrock Terrace</p>			<table border="1"> <tr> <td>Drawn: RH</td> <td>Project No. MDR0310</td> </tr> <tr> <td>Checked: CB</td> <td>File Ref.</td> </tr> <tr> <td>Approved: CB</td> <td>MDR0310MI1003D01</td> </tr> <tr> <td>Scale: 1:2500</td> <td>Drawing No. Rev.</td> </tr> <tr> <td>Date: 22/08/2005</td> <td>MI1003 D01</td> </tr> </table>	Drawn: RH	Project No. MDR0310	Checked: CB	File Ref.	Approved: CB	MDR0310MI1003D01	Scale: 1:2500	Drawing No. Rev.	Date: 22/08/2005
Drawn: RH	Project No. MDR0310											
Checked: CB	File Ref.											
Approved: CB	MDR0310MI1003D01											
Scale: 1:2500	Drawing No. Rev.											
Date: 22/08/2005	MI1003 D01											
	<p>Carrigle House Dun Laoghaire Co. Dublin Ireland Phone: 01 - 2020870 Fax No. 01 - 2020707 rpsmcos@rpsgroup.ie</p>	<p>Notes</p> <ol style="list-style-type: none"> 1. This drawing is the property of RPS-MCOS Ltd. It is a confidential document and must not be copied, used, or its contents divulged without prior written consent. 2. All levels are referred to Ordnance Datum, Malin Head. 3. NOT TO SCALE: use figured dimensions only, if in doubt ask. 4. Ordnance Survey Ireland Licence No. EN 0055005 Copyright Government of Ireland. 										



SITE PROPOSAL

Recycling Centre
(Full range of household recyclables)

WEEE Collection & Storage Area


Hazardous Household Waste Reception Area

Green Waste Reception Area

Bulky Goods Deposit Area

DIY Rubble Deposit Area


Associated temporary/drop off parking arrangements

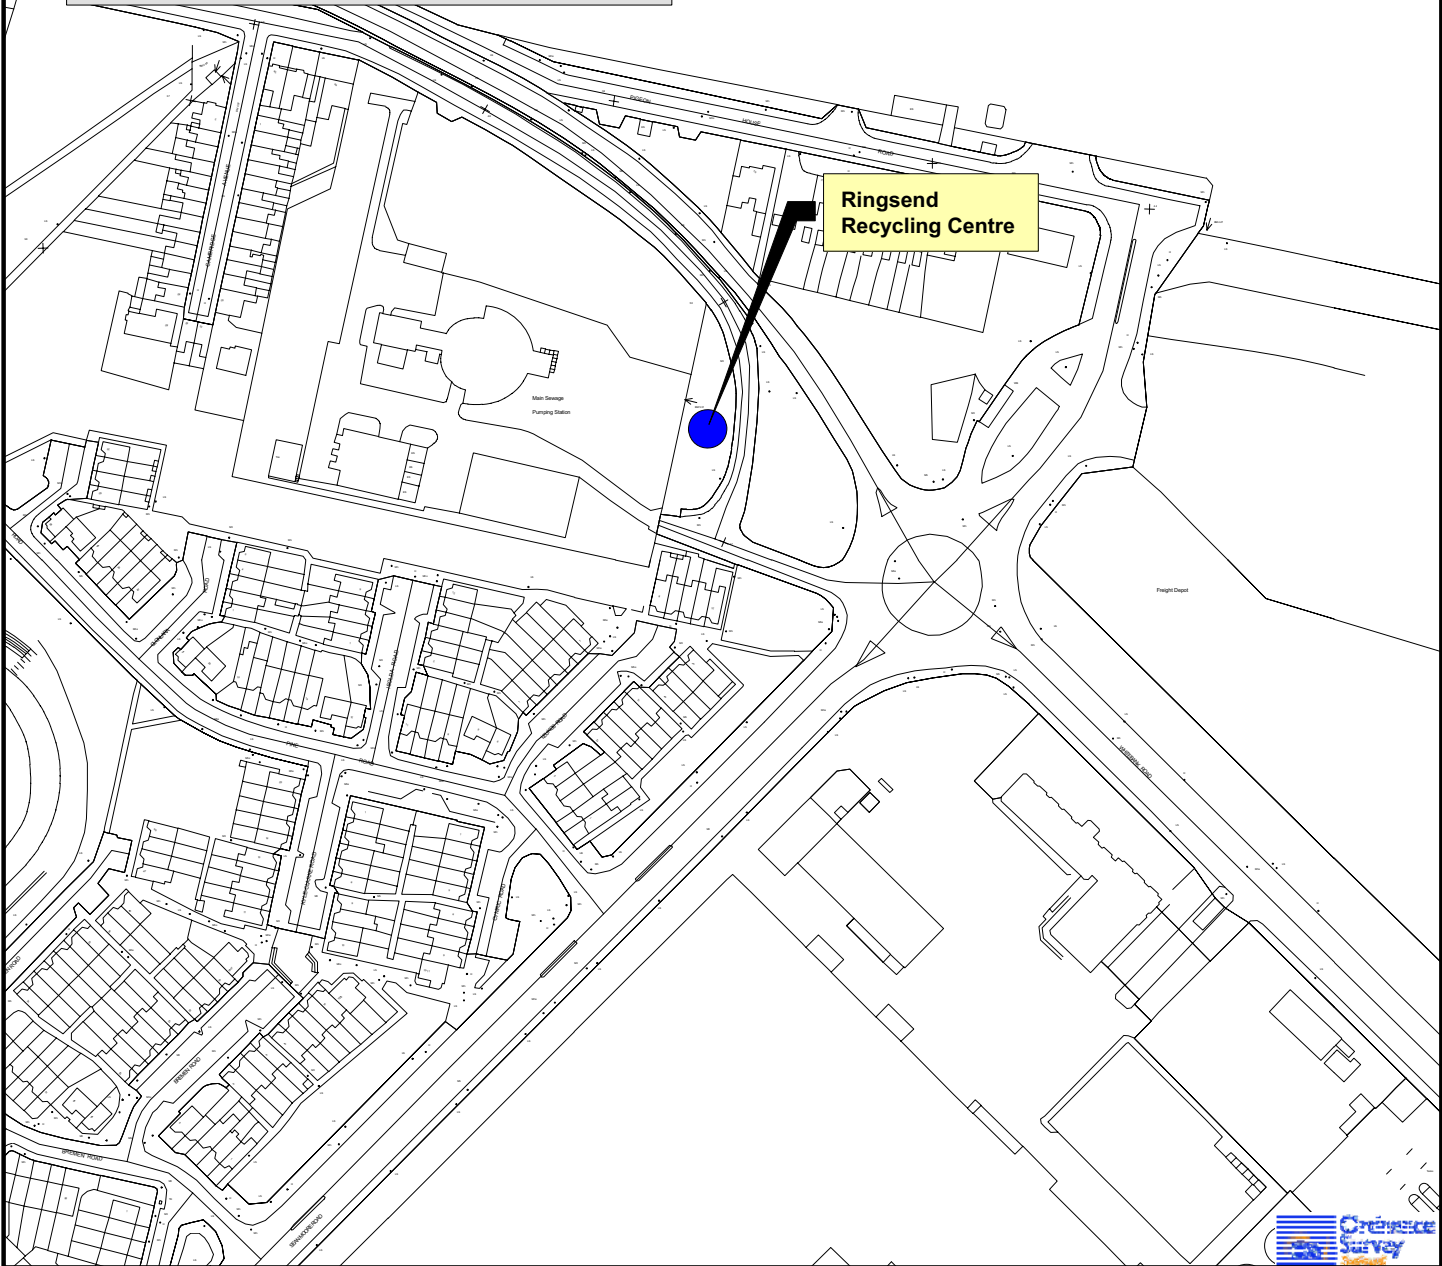

Project **Dublin Waste Plan**

Figure **Map 4**

Title **Existing Recycling Centre - Ringsend**

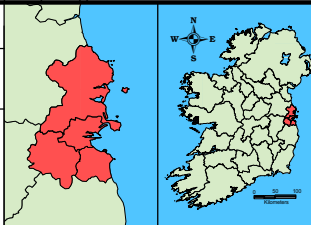





Issue Details	
Drawn: RH	Project No. MDR0310
Checked: CB	File Ref.
Approved: CB	MDR0310MI1004D01
Scale: 1:2500	Drawing No. Rev.
Date: 23/08/2005	MI1004 D01
Notes	
1. This drawing is the property of RPS-MCOS Ltd. It is a confidential document and must not be copied, used, or its contents divulged without prior written consent. 2. All levels are referred to Ordnance Datum, Malin Head. 3. NOT TO SCALE: use figured dimensions only, if in doubt ask. 4. Ordnance Survey Ireland Licence No. EN 005505 Copyright Government of Ireland.	




RPS mcos

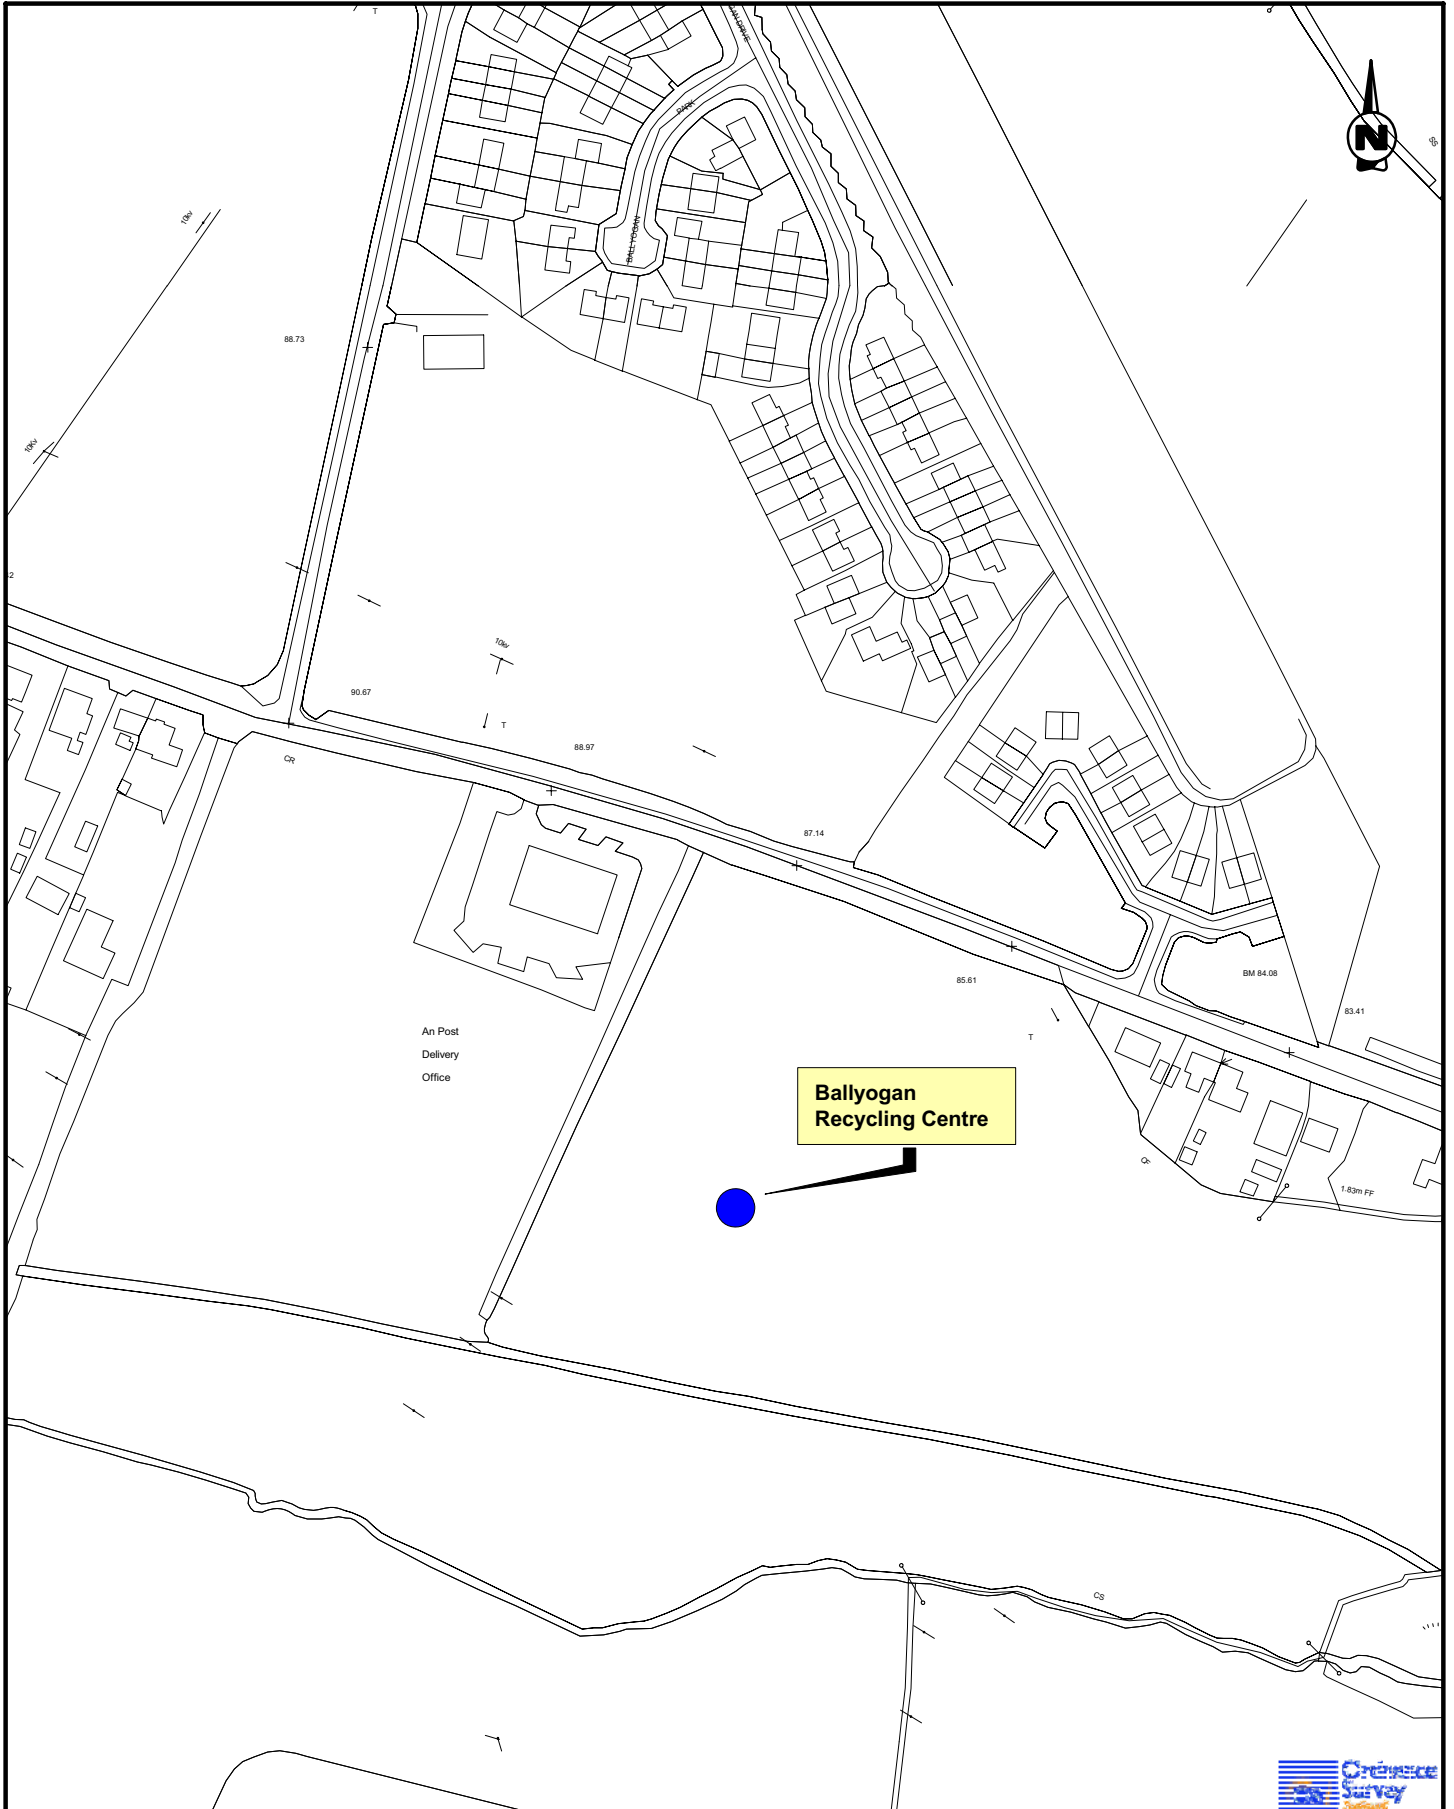Carrigle House
Dun Laoghaire
Co. Dublin
Ireland
Phone: 01 - 2020870
Fax No. 01 - 2020707
rpsmcos@rpsgroup.ie

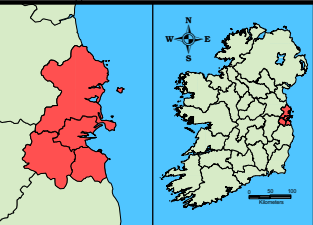

Project Dublin Waste Plan		Figure Map 5			Issue Details Drawn: RH Project No. MDR0310 Checked: CB File Ref. Approved: CB MDR0310MI1005D01 Scale: 1:2500 Drawing No. Rev. Date: 23/08/2005 MI1005 D01	
Title Existing Recycling Centre - Ballyogan					Notes 1. This drawing is the property of RPS-MCOS Ltd. It is a confidential document and must not be copied, used, or its contents divulged without prior written consent. 2. All levels are referred to Ordnance Datum, Malin Head. 3. NOT TO SCALE; use figured dimensions only, if in doubt ask. 4. Ordnance Survey Ireland Licence No. EN 0005005 Copyright Government of Ireland.	
		Carrigle House Dun Laoghaire Co. Dublin Ireland Phone: 01 - 2020870 Fax No. 01 - 2020707 rpsmcos@rpsgroup.ie				

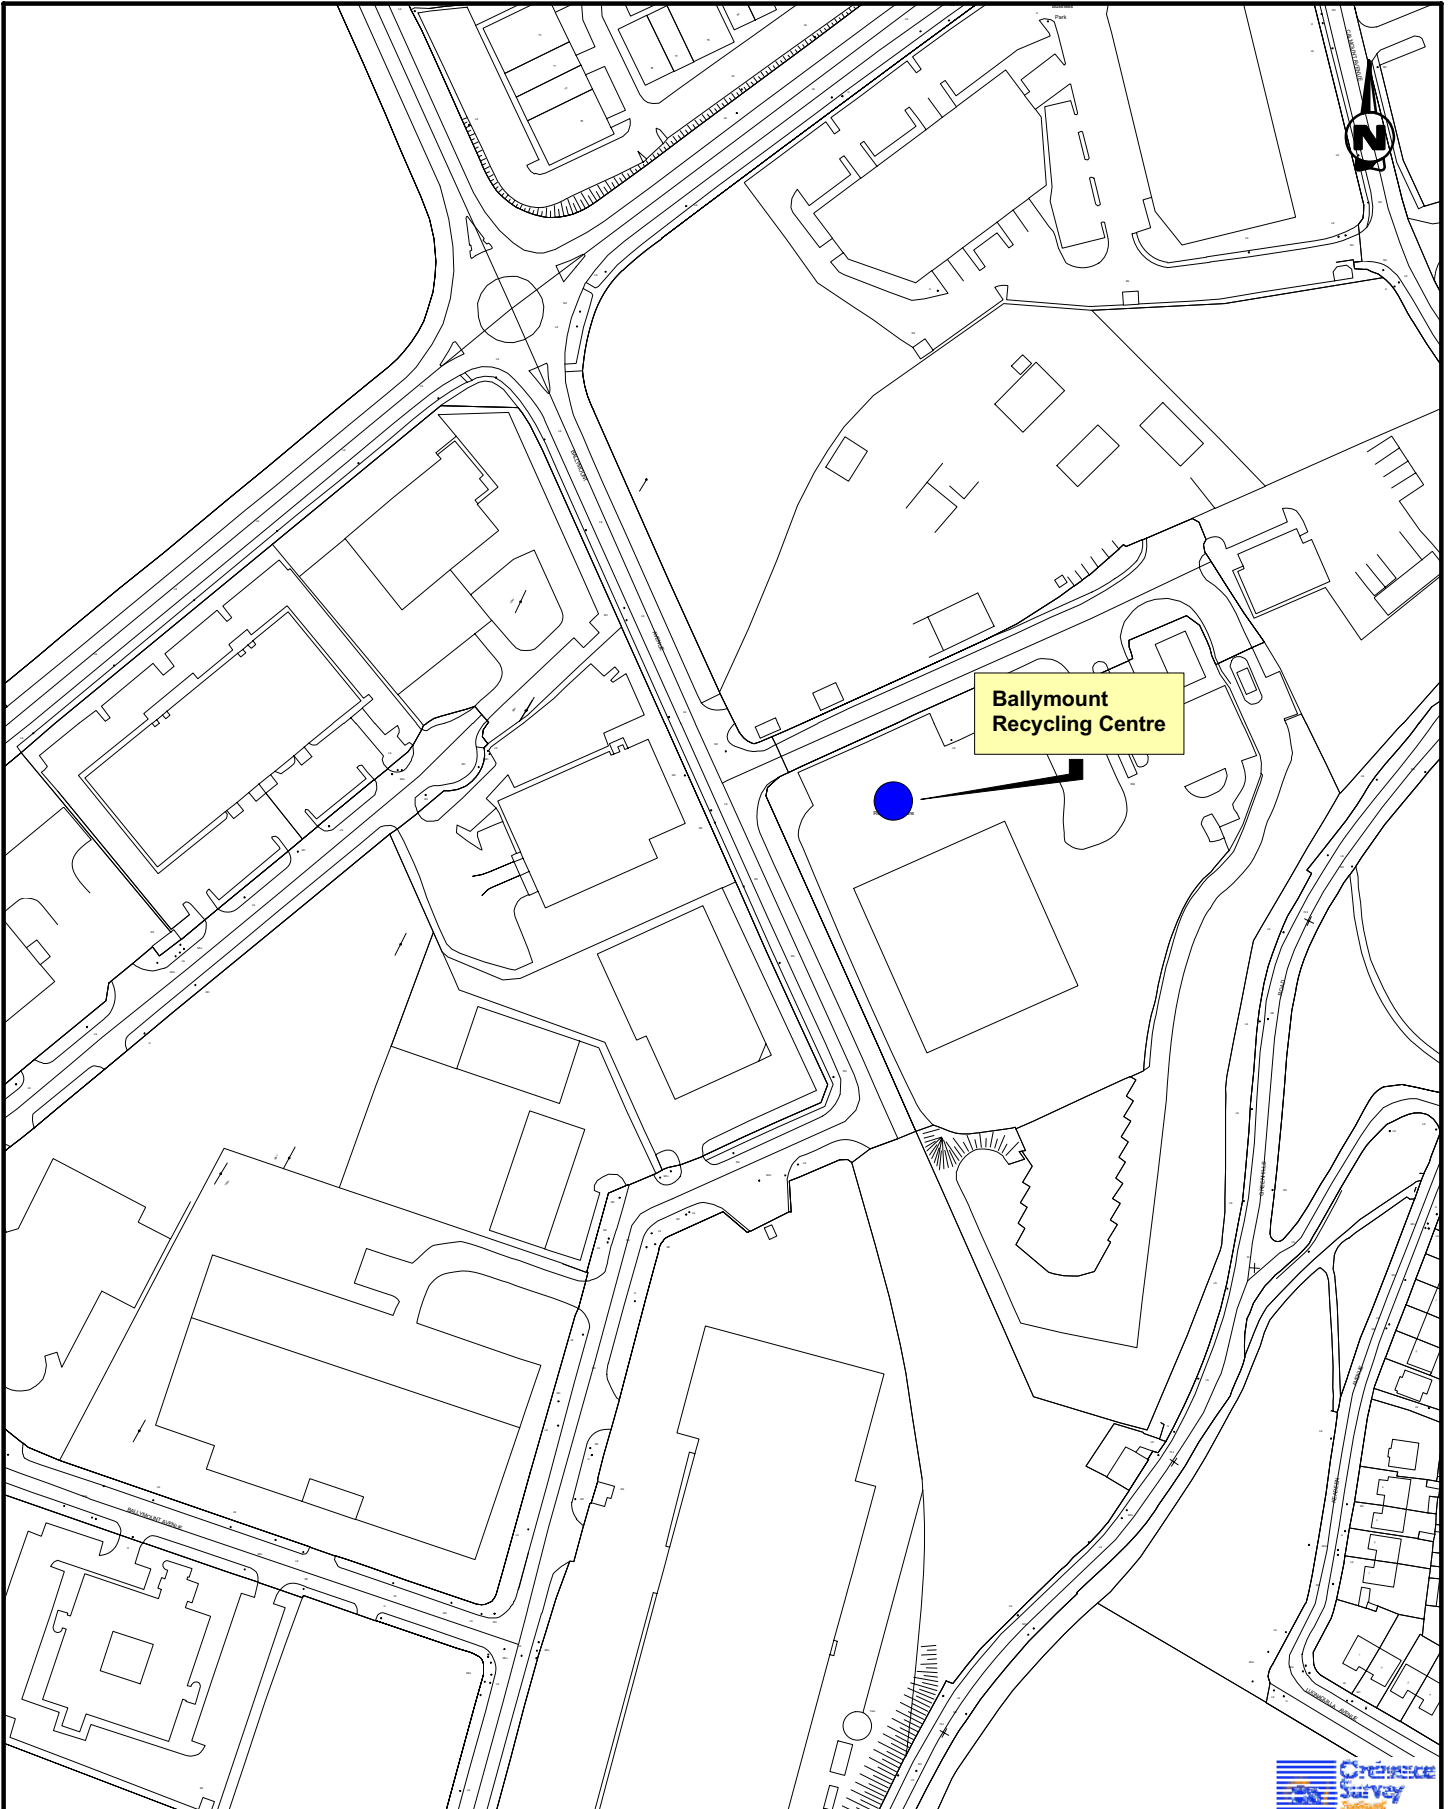

Project Dublin Waste Plan	Figure Map 6		Issue Details									
Title Existing Recycling Centre - Ballymount			<table border="1"> <tr> <td>Drawn: RH</td> <td>Project No. MDR0310</td> </tr> <tr> <td>Checked: CB</td> <td>File Ref.</td> </tr> <tr> <td>Approved: CB</td> <td>MDR0310MI1006D01</td> </tr> <tr> <td>Scale: 1:2500</td> <td>Drawing No. Rev.</td> </tr> <tr> <td>Date: 23/08/2005</td> <td>MI1006 D01</td> </tr> </table>	Drawn: RH	Project No. MDR0310	Checked: CB	File Ref.	Approved: CB	MDR0310MI1006D01	Scale: 1:2500	Drawing No. Rev.	Date: 23/08/2005
Drawn: RH	Project No. MDR0310											
Checked: CB	File Ref.											
Approved: CB	MDR0310MI1006D01											
Scale: 1:2500	Drawing No. Rev.											
Date: 23/08/2005	MI1006 D01											
	<p> Carrigle House Dun Laoghaire Co. Dublin Ireland Phone: 01 - 2020870 Fax No. 01 - 2020707 rpsmcos@rpsgroup.ie </p>	Notes <ol style="list-style-type: none"> 1. This drawing is the property of RPS-MCOS Ltd. It is a confidential document and must not be copied, used, or its contents divulged without prior written consent. 2. All levels are referred to Ordnance Datum, Mean High. 3. NOT TO SCALE; use figured dimensions only, if in doubt ask. 4. Ordnance Survey Ireland Licence No. EN 0005005 Copyright Government of Ireland. 										

SITE PROPOSAL

*Recycling Centre
(Full range of household recyclables)*

WEEE Collection & Storage Area

Street Cleansing Waste Compactor Unit

Hazardous Household Waste Reception Area

Green Waste Reception/Bulking/Transfer Area

Construction & Demolition Rubble Deposit Area

Bulky Goods Deposit Area


Depot - Staff Facility & Storage of Vehicles & Equipment

DIY Rubble Deposit Area

Associated temporary/drop off parking arrangements



**Labre Park
Recycling Centre**

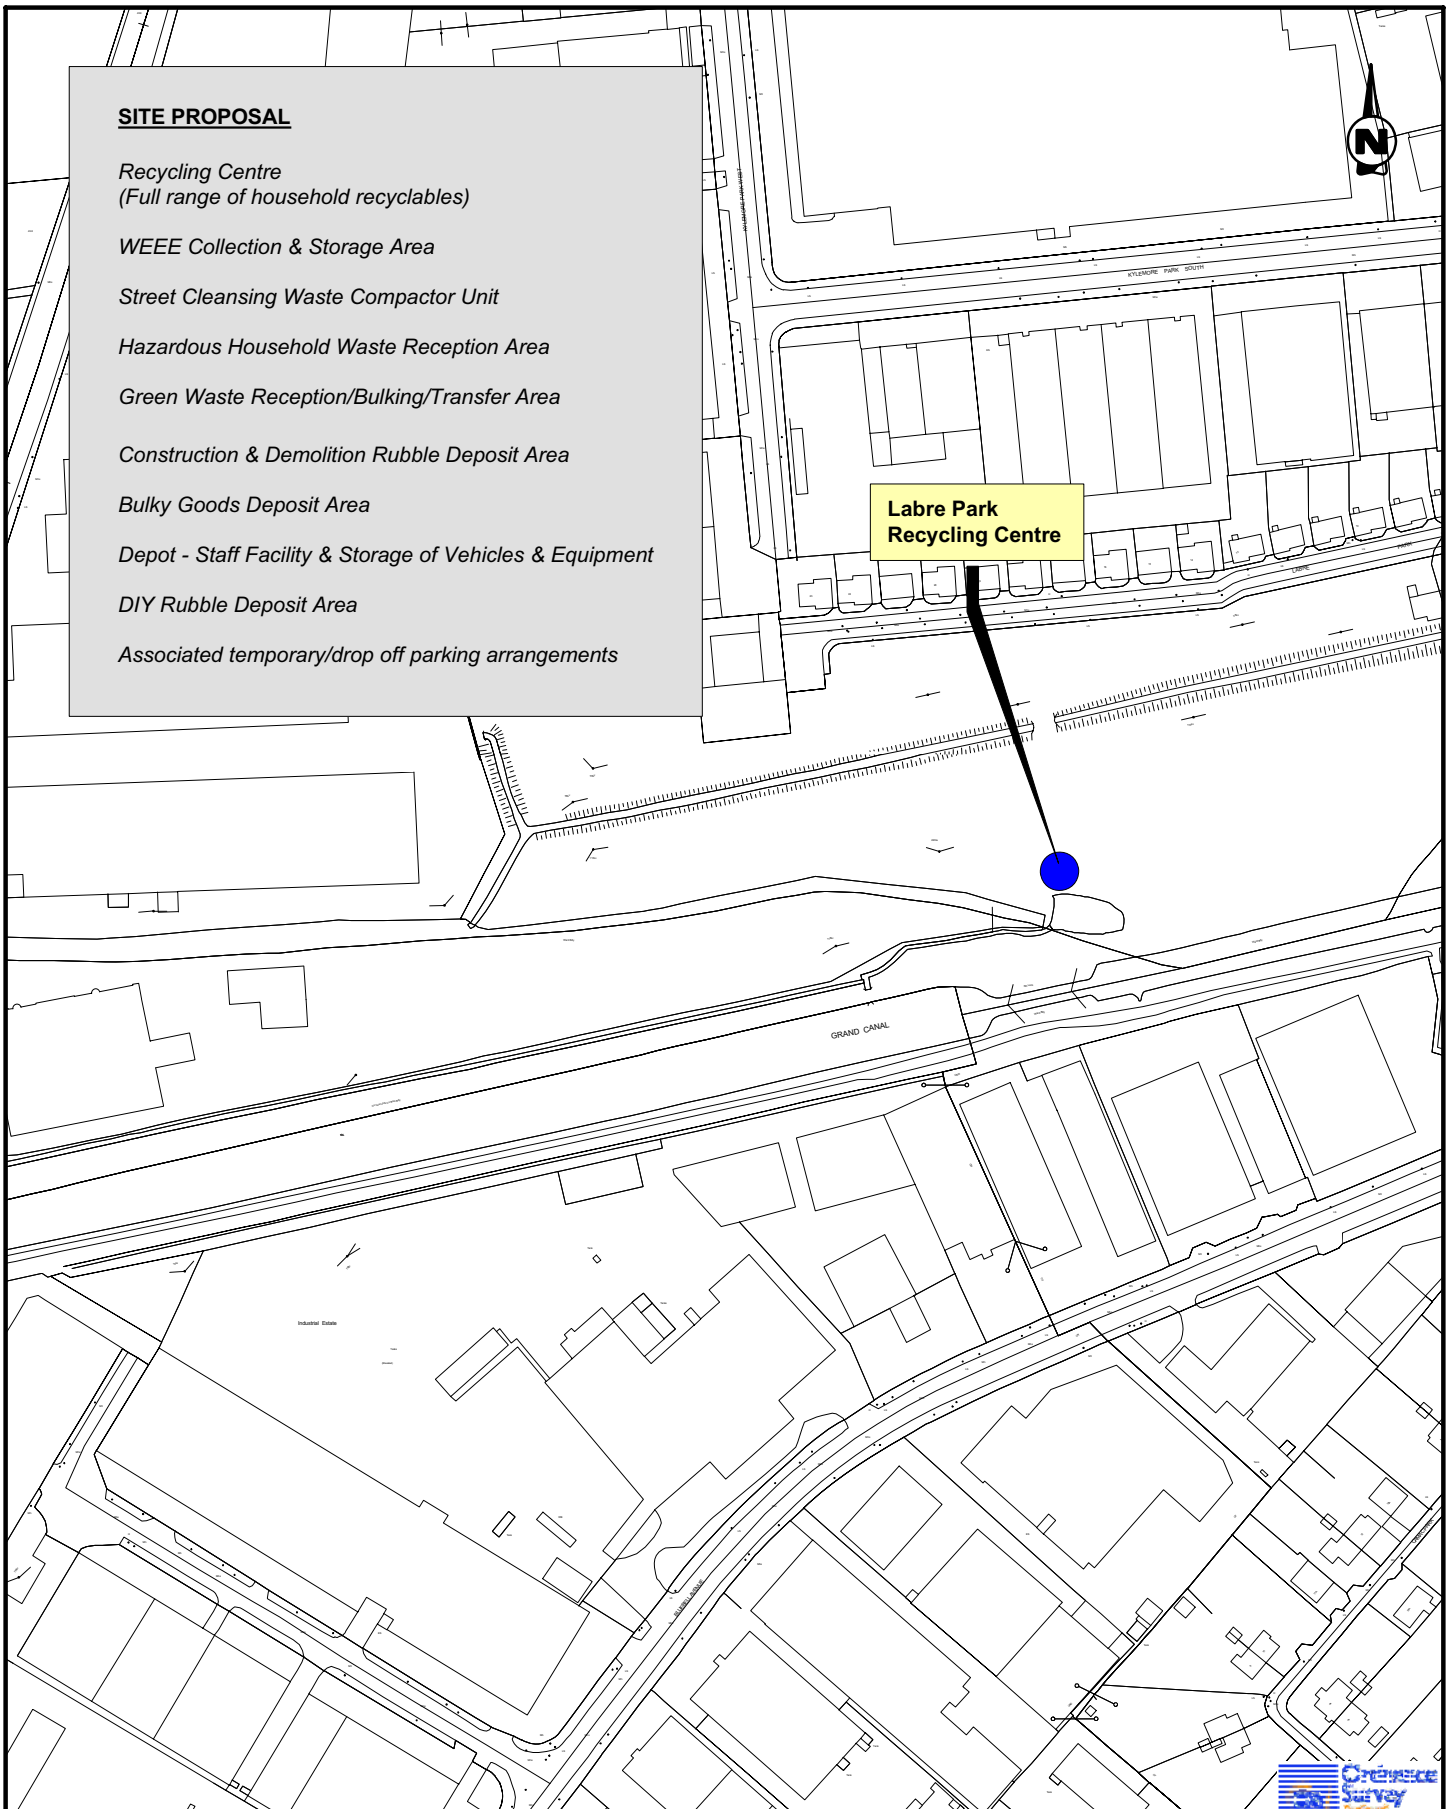

Project <i>Dublin Waste Plan</i>	Figure <i>Map 7</i>		Issue Details
Title Proposed Recycling Centre - Labre Park			Drawn: RH Project No. MDR0310 Checked: CB File Ref.
	Carrigle House Dun Laoghaire Co. Dublin Ireland Phone: 01 - 2020870 Fax No. 01 - 2020707 rpsmcos@rpsgroup.ie	Approved: CB MDR0310M11007D01	
		Scale: 1:2500 Drawing No. Rev.	
		Date: 19/08/2005 M11007 D01	
		Notes 1. This drawing is the property of RPS-MCOS Ltd. It is a confidential document and must not be copied, used, or its contents divulged without prior written consent. 2. All levels are referred to Ordnance Datum, Malin Head. 3. NOT TO SCALE: use figured dimensions only, if in doubt ask. 4. Ordnance Survey Ireland Licence No. EN 0005005 Copyright Government of Ireland.	

SITE PROPOSAL


Community Recycling Centre
(Full range of household recyclables)

WEEE Collection & Storage Area

Hazardous Household Waste Reception Area

Green Waste Reception Area

Associated temporary/drop off parking arrangements

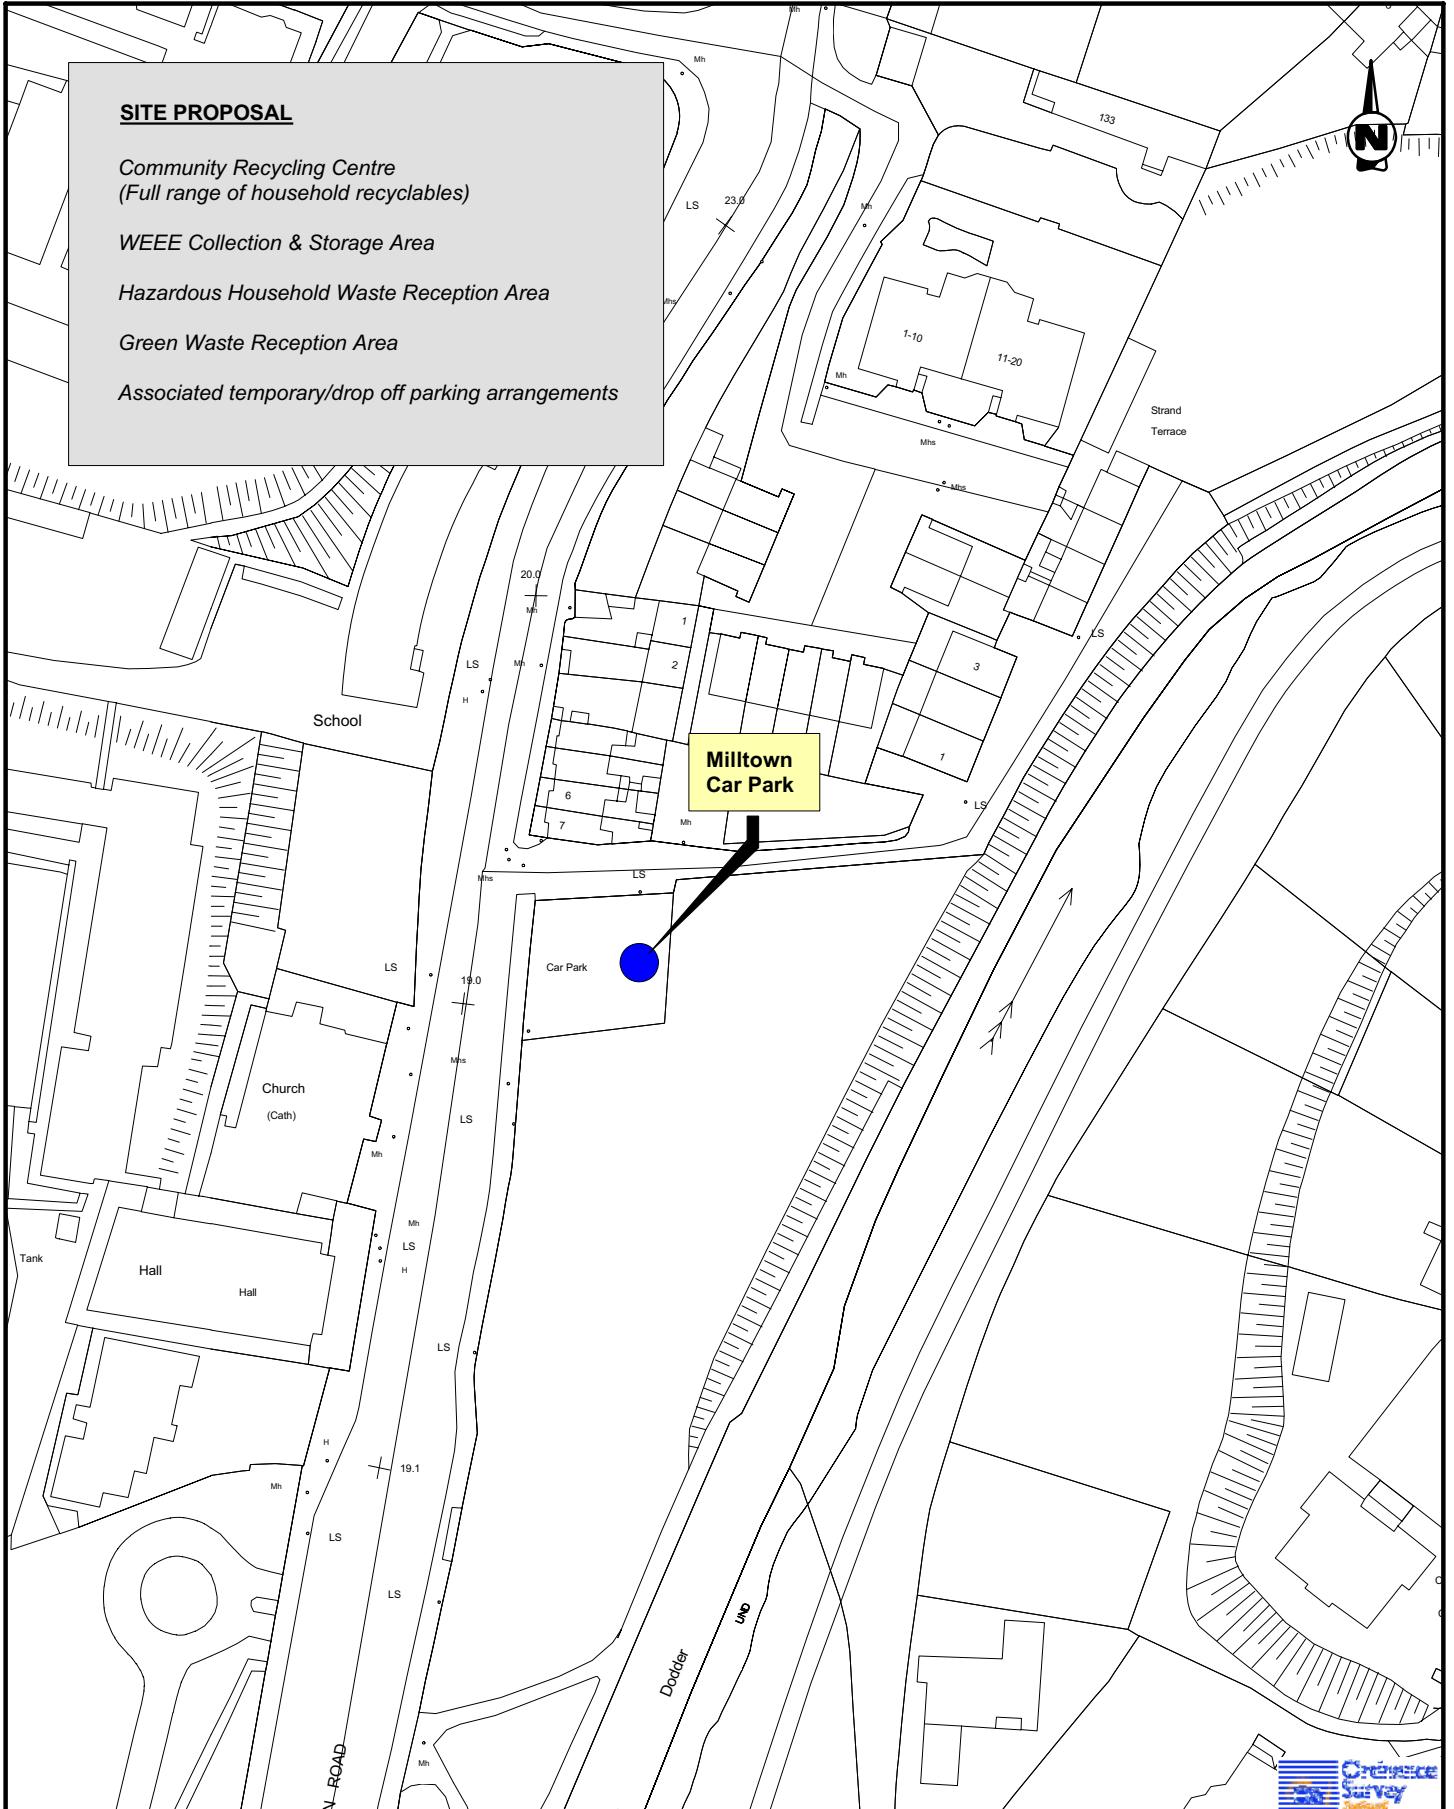

Project Dublin Waste Plan		Figure Map 8																							
Title Existing Recycling Centre - Milltown Road				<table border="1"> <tr> <td>Drawn:</td> <td>RH</td> <td>Project No.</td> <td>MDR0310</td> </tr> <tr> <td>Checked:</td> <td>CB</td> <td>File Ref.</td> <td></td> </tr> <tr> <td>Approved:</td> <td>CB</td> <td>MDR0310M11008D01</td> <td></td> </tr> <tr> <td>Scale:</td> <td>1:2500</td> <td>Drawing No.</td> <td>Rev.</td> </tr> <tr> <td>Date:</td> <td>19/08/2005</td> <td>M11008</td> <td>D01</td> </tr> </table>		Drawn:	RH	Project No.	MDR0310	Checked:	CB	File Ref.		Approved:	CB	MDR0310M11008D01		Scale:	1:2500	Drawing No.	Rev.	Date:	19/08/2005	M11008	D01
Drawn:	RH	Project No.	MDR0310																						
Checked:	CB	File Ref.																							
Approved:	CB	MDR0310M11008D01																							
Scale:	1:2500	Drawing No.	Rev.																						
Date:	19/08/2005	M11008	D01																						
				<p>Notes</p> <ol style="list-style-type: none"> This drawing is the property of RPS-MCOS Ltd. It is a confidential document and must not be copied, used, or its contents divulged without prior written consent. All levels are referred to Ordnance Datum, Malin Head. NOT TO SCALE; use figured dimensions only, if in doubt ask. Ordnance Survey Ireland Licence No. EN 0005005 Copyright Government of Ireland. 																					
<p>Carrigle House Dun Laoghaire Co. Dublin Ireland Phone: 01 - 2020870 Fax No. 01 - 2020707 rpsmcos@rpsgroup.ie</p>																									


SITE PROPOSAL

- Recycling Centre
(Full range of household recyclables)*
- WEEE Collection & Storage Area*
- Street Cleansing Waste Compactor Unit*
- Hazardous Household Waste Reception Area*
- Green Waste Reception/Bulking/Transfer Area*
- Construction & Demolition Rubble Deposit Area*
- Bulky Goods Deposit Area*
- Depot - Staff Facility & Storage of Vehicles & Equipment*
- Resource Recovery Facility*
- DIY Rubble Deposit Area*
- Associated temporary/drop off parking arrangements*



N32


**Site at N32
Belcamp**

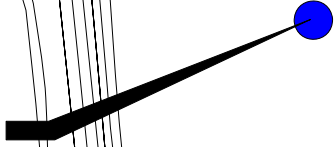

Project **Dublin Waste Plan**

Figure **Map 9**

Title **Proposed Recycling Centre - Belcamp Lane - Site at N32**

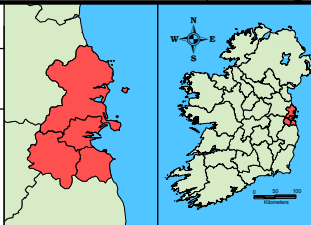

Issue Details	
Drawn: RH	Project No. MDR0310
Checked: CB	File Ref.
Approved: CB	MDR0310MI1009D01
Scale: 1:2500	Drawing No. Rev.
Date: 19/08/2005	MI1009 D01
Notes	
1. This drawing is the property of RPS-MCOS Ltd. It is a confidential document and must not be copied, used, or its contents divulged without prior written consent. 2. All levels are referred to Ordnance Datum, Malin Head. 3. NOT TO SCALE: use figured dimensions only, if in doubt ask. 4. Ordnance Survey Ireland Licence No. EN 0005005 Copyright Government of Ireland.	



RPS mcOS

Carrigle House
Dun Laoghaire
Co. Dublin
Ireland
Phone: 01 - 2020870
Fax No. 01 - 2020707
rpsmcos@rpsgroup.ie

SITE PROPOSAL

*Recycling Centre
(Full range of household recyclables)*

WEEE Collection & Storage Area

Street Cleansing Waste Compactor Unit

Hazardous Household Waste Reception Area

Green Waste Reception Area

Bulky Goods Deposit Area


Depot - Staff Facility & Storage of Vehicles & Equipment

DIY Rubble Deposit Area

Associated temporary/drop off parking arrangements



**Slaney Road
Recycling Centre**

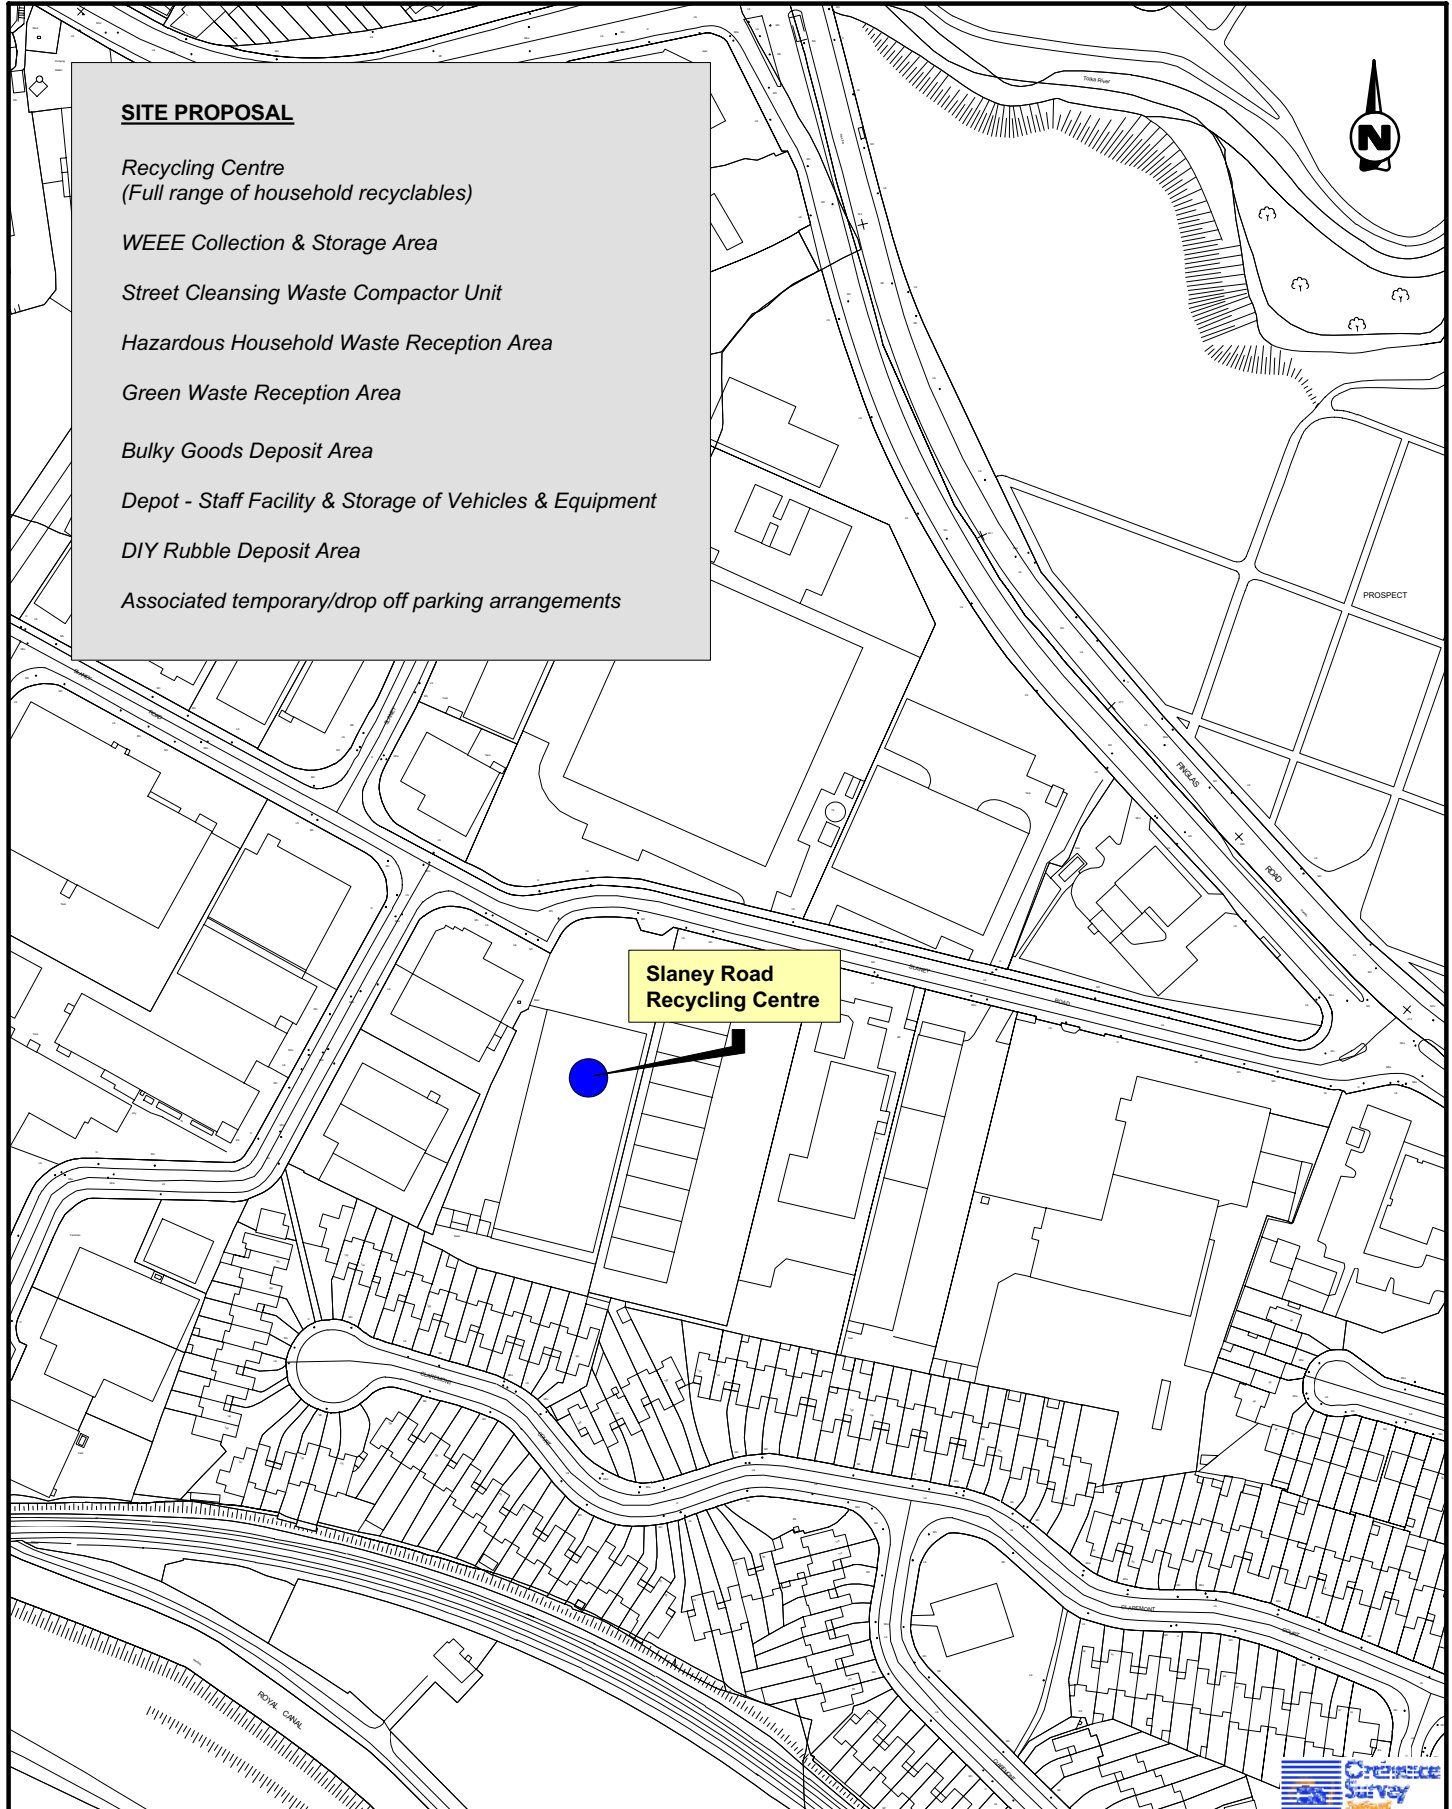

Project **Dublin Waste Plan**

Figure **Map 10**

Title **Proposed Recycling Centre - Slaney Road**


Issue Details	
Drawn: RH	Project No. MDR0310
Checked: CB	File Ref.
Approved: CB	MDR0310MI1010D01
Scale: 1:2500	Drawing No. Rev.
Date: 22/08/2005	MI1010 D01

Notes

1. This drawing is the property of RPS-MCOS Ltd. It is a confidential document and must not be copied, used, or its contents divulged without prior written consent.
2. All levels are referred to Ordnance Datum, Malin Head.
3. NOT TO SCALE: use figured dimensions only, if in doubt ask.
4. Ordnance Survey Ireland Licence No. EN 0055005 Copyright Government of Ireland.



Carrigle House
Dun Laoghaire
Co. Dublin
Ireland
Phone: 01 - 2020870
Fax No. 01 - 2020707
rpsmcos@rpsgroup.ie

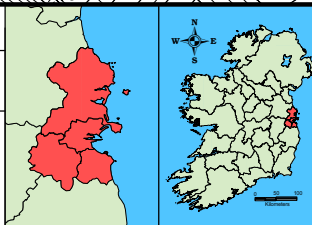

SITE PROPOSAL

*Recycling Centre
(Full range of household recyclables)*

WEEE Collection & Storage Area

Street Cleansing Waste Compactor Unit

Hazardous Household Waste Reception Area

Green Waste Reception/Bulking/Transfer Area

Bulky Goods Deposit Area

Construction and Demolition Rubble Deposit Area


Resource Recovery Facility

DIY Rubble Deposit Area

Associated temporary/drop off parking arrangements



**Tolka Valley
Recycling Facility**

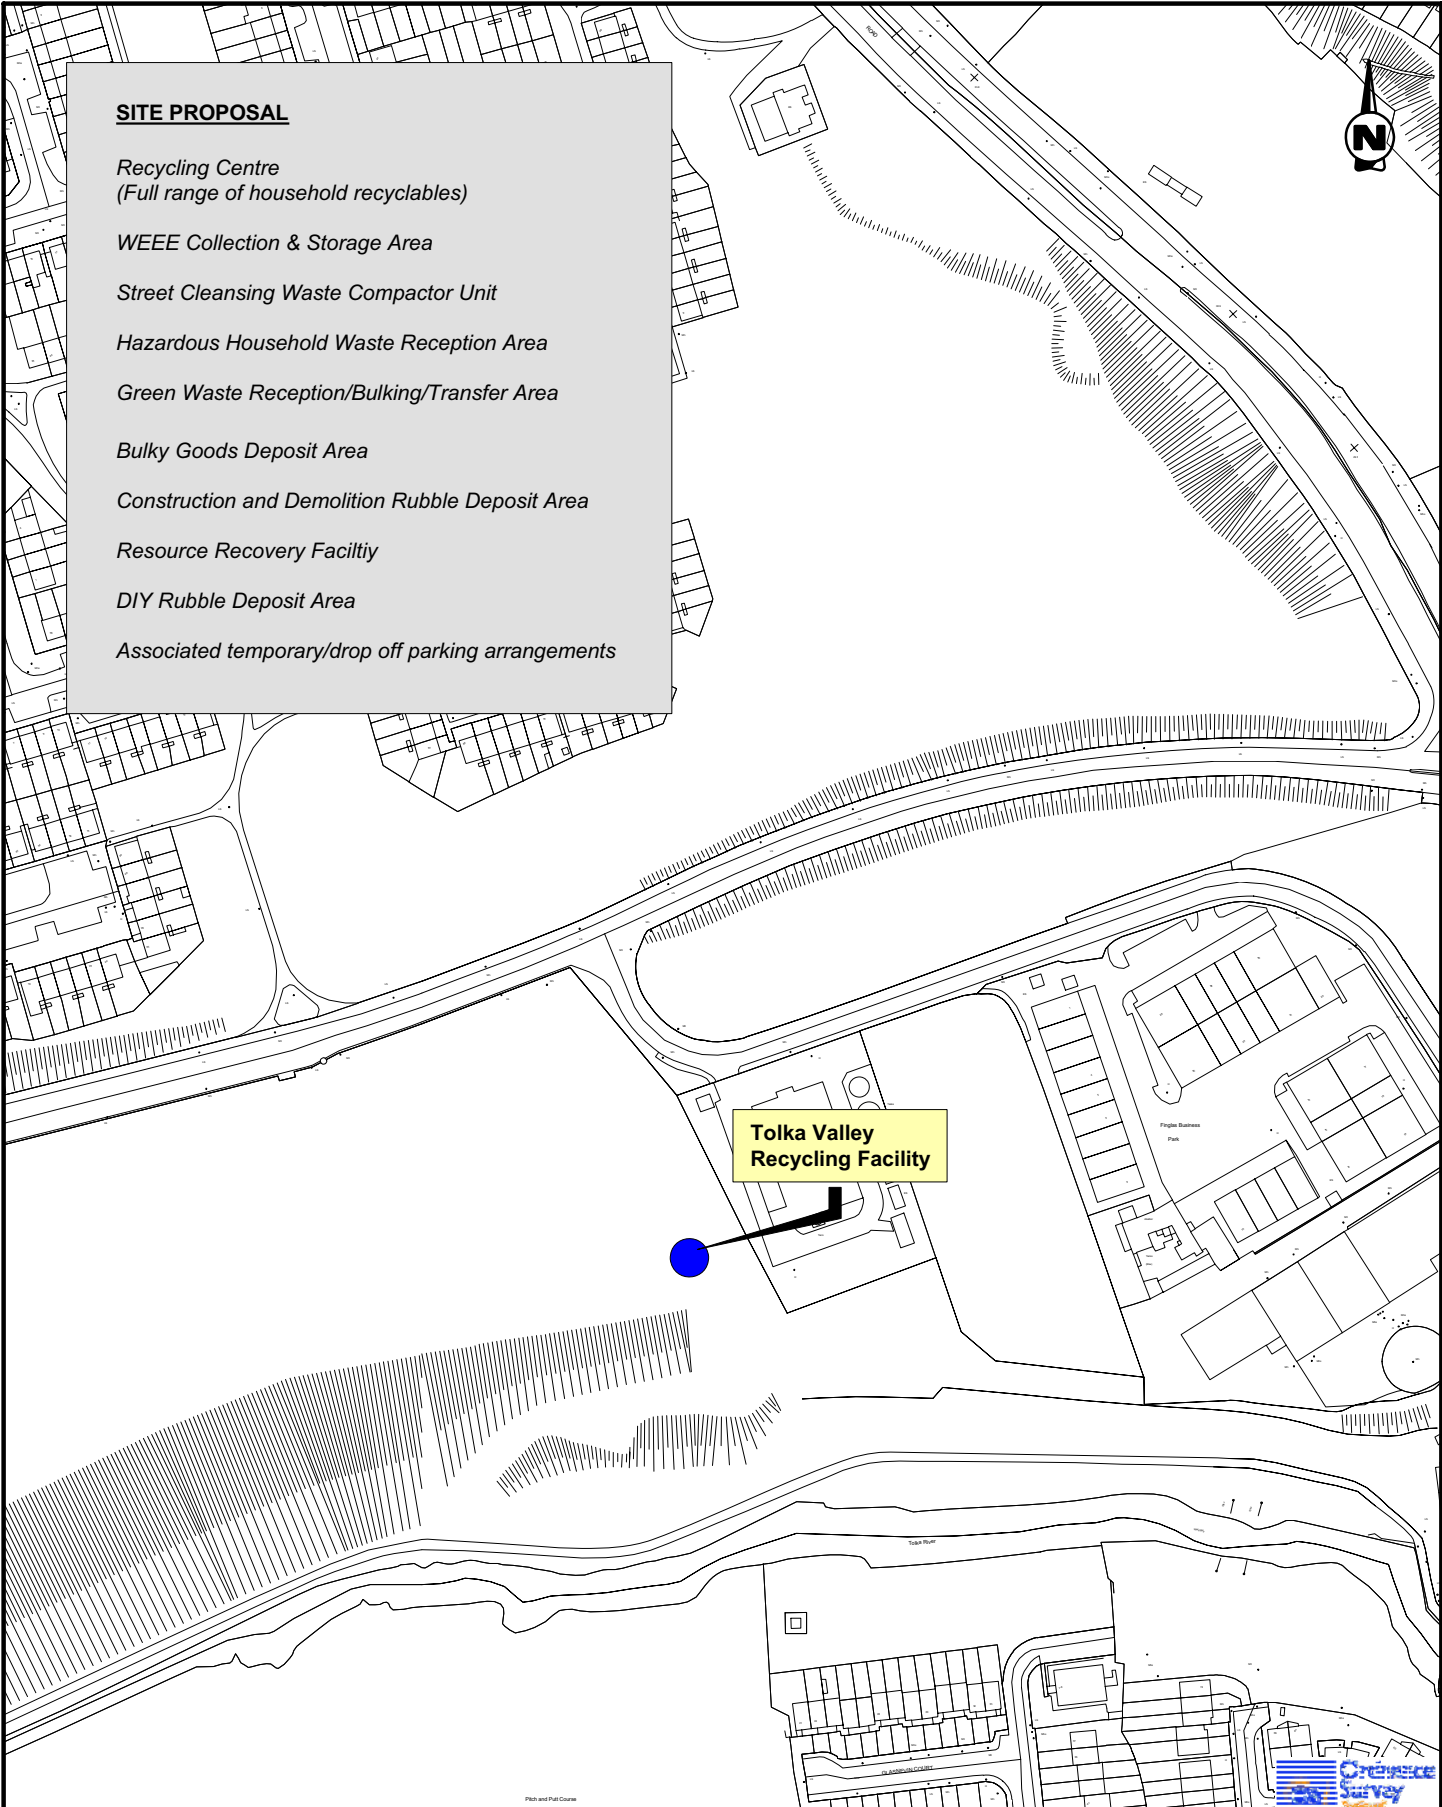


Project **Dublin Waste Plan**

Figure **Map 11**

Title **Proposed Recycling Centre - Tolka Valley**

Issue Details	
Drawn: RH	Project No. MDR0310
Checked: CB	File Ref.
Approved: CB	MDR0310M1011D01
Scale: 1:2500	Drawing No. Rev.
Date: 22/08/2005	M1011 D01
Notes 1. This drawing is the property of RPS-MCOS Ltd. It is a confidential document and must not be copied, used, or its contents divulged without prior written consent. 2. All levels are referred to Ordnance Datum, Malin Head. 3. NOT TO SCALE: use figured dimensions only, if in doubt ask. 4. Ordnance Survey Ireland Licence No. EN 0005005 Copyright Government of Ireland.	

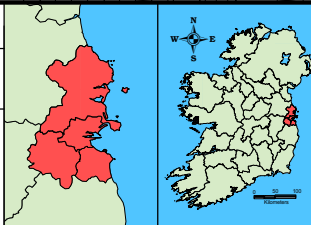

Carrigle House
Dun Laoghaire
Co. Dublin
Ireland
Phone: 01 - 2020870
Fax No. 01 - 2020707
rpsmcos@rpsgroup.ie

SITE PROPOSAL

Community Recycling Centre
(Full range of household recyclables)

WEEE Collection & Storage Area


Hazardous Household Waste Reception Area

Green Waste Reception Area

Associated temporary/drop off parking arrangements



**Mount Olive
Recycling Centre**

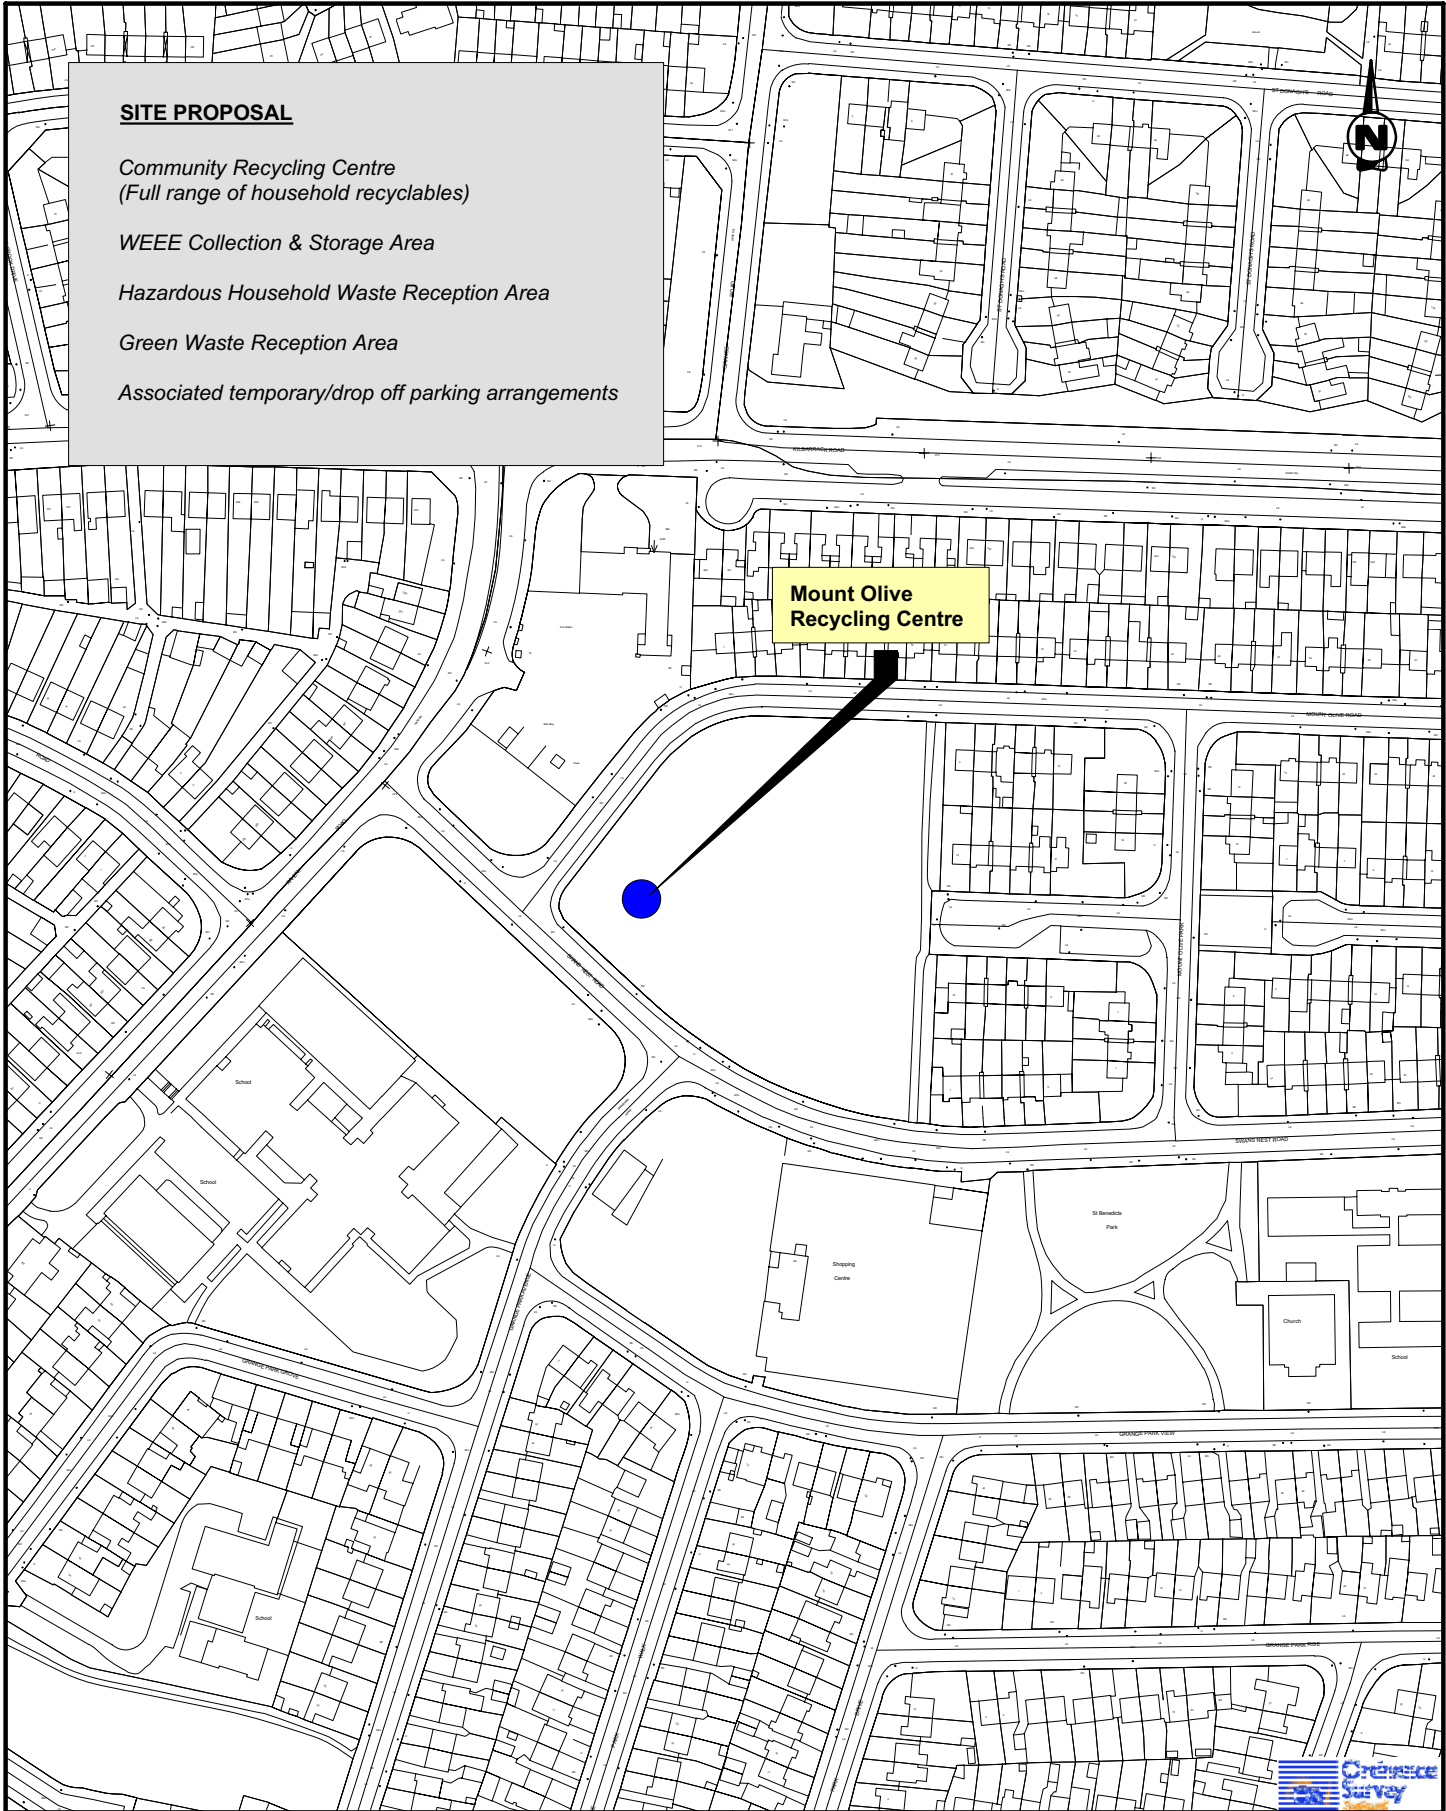

<p>Project Dublin Waste Plan</p>	<p>Figure Map 12</p>		<p>Issue Details</p>									
<p>Title Proposed Recycling Centre - Mount Olive Road</p>			<table border="1"> <tr> <td>Drawn: RH</td> <td>Project No. MDR0310</td> </tr> <tr> <td>Checked: CB</td> <td>File Ref.</td> </tr> <tr> <td>Approved: CB</td> <td>MDR0310M1012D01</td> </tr> <tr> <td>Scale: 1:2500</td> <td>Drawing No. Rev.</td> </tr> <tr> <td>Date: 22/08/2005</td> <td>M1012 D01</td> </tr> </table>	Drawn: RH	Project No. MDR0310	Checked: CB	File Ref.	Approved: CB	MDR0310M1012D01	Scale: 1:2500	Drawing No. Rev.	Date: 22/08/2005
Drawn: RH	Project No. MDR0310											
Checked: CB	File Ref.											
Approved: CB	MDR0310M1012D01											
Scale: 1:2500	Drawing No. Rev.											
Date: 22/08/2005	M1012 D01											
	<p>Carrigle House Dun Laoghaire Co. Dublin Ireland Phone: 01 - 2020870 Fax No. 01 - 2020707 rpsmcos@rpsgroup.ie</p>	<p>Notes</p> <ol style="list-style-type: none"> 1. This drawing is the property of RPS-MCOS Ltd. It is a confidential document and must not be copied, used, or its contents divulged without prior written consent. 2. All levels are referred to Ordnance Datum, Malin Head. 3. NOT TO SCALE: use figured dimensions only, if in doubt ask. 4. Ordnance Survey Ireland Licence No. EN 0005005 Copyright Government of Ireland. 										

SITE PROPOSAL

*Recycling Centre
(Full range of household recyclables)*

WEEE Collection & Storage Area

Green Waste Reception Area


Hazardous Household Waste Reception Area





DIY Rubble Deposit Area


Bulky Goods Deposit Area

Construction & Demolition Rubble Deposit Area

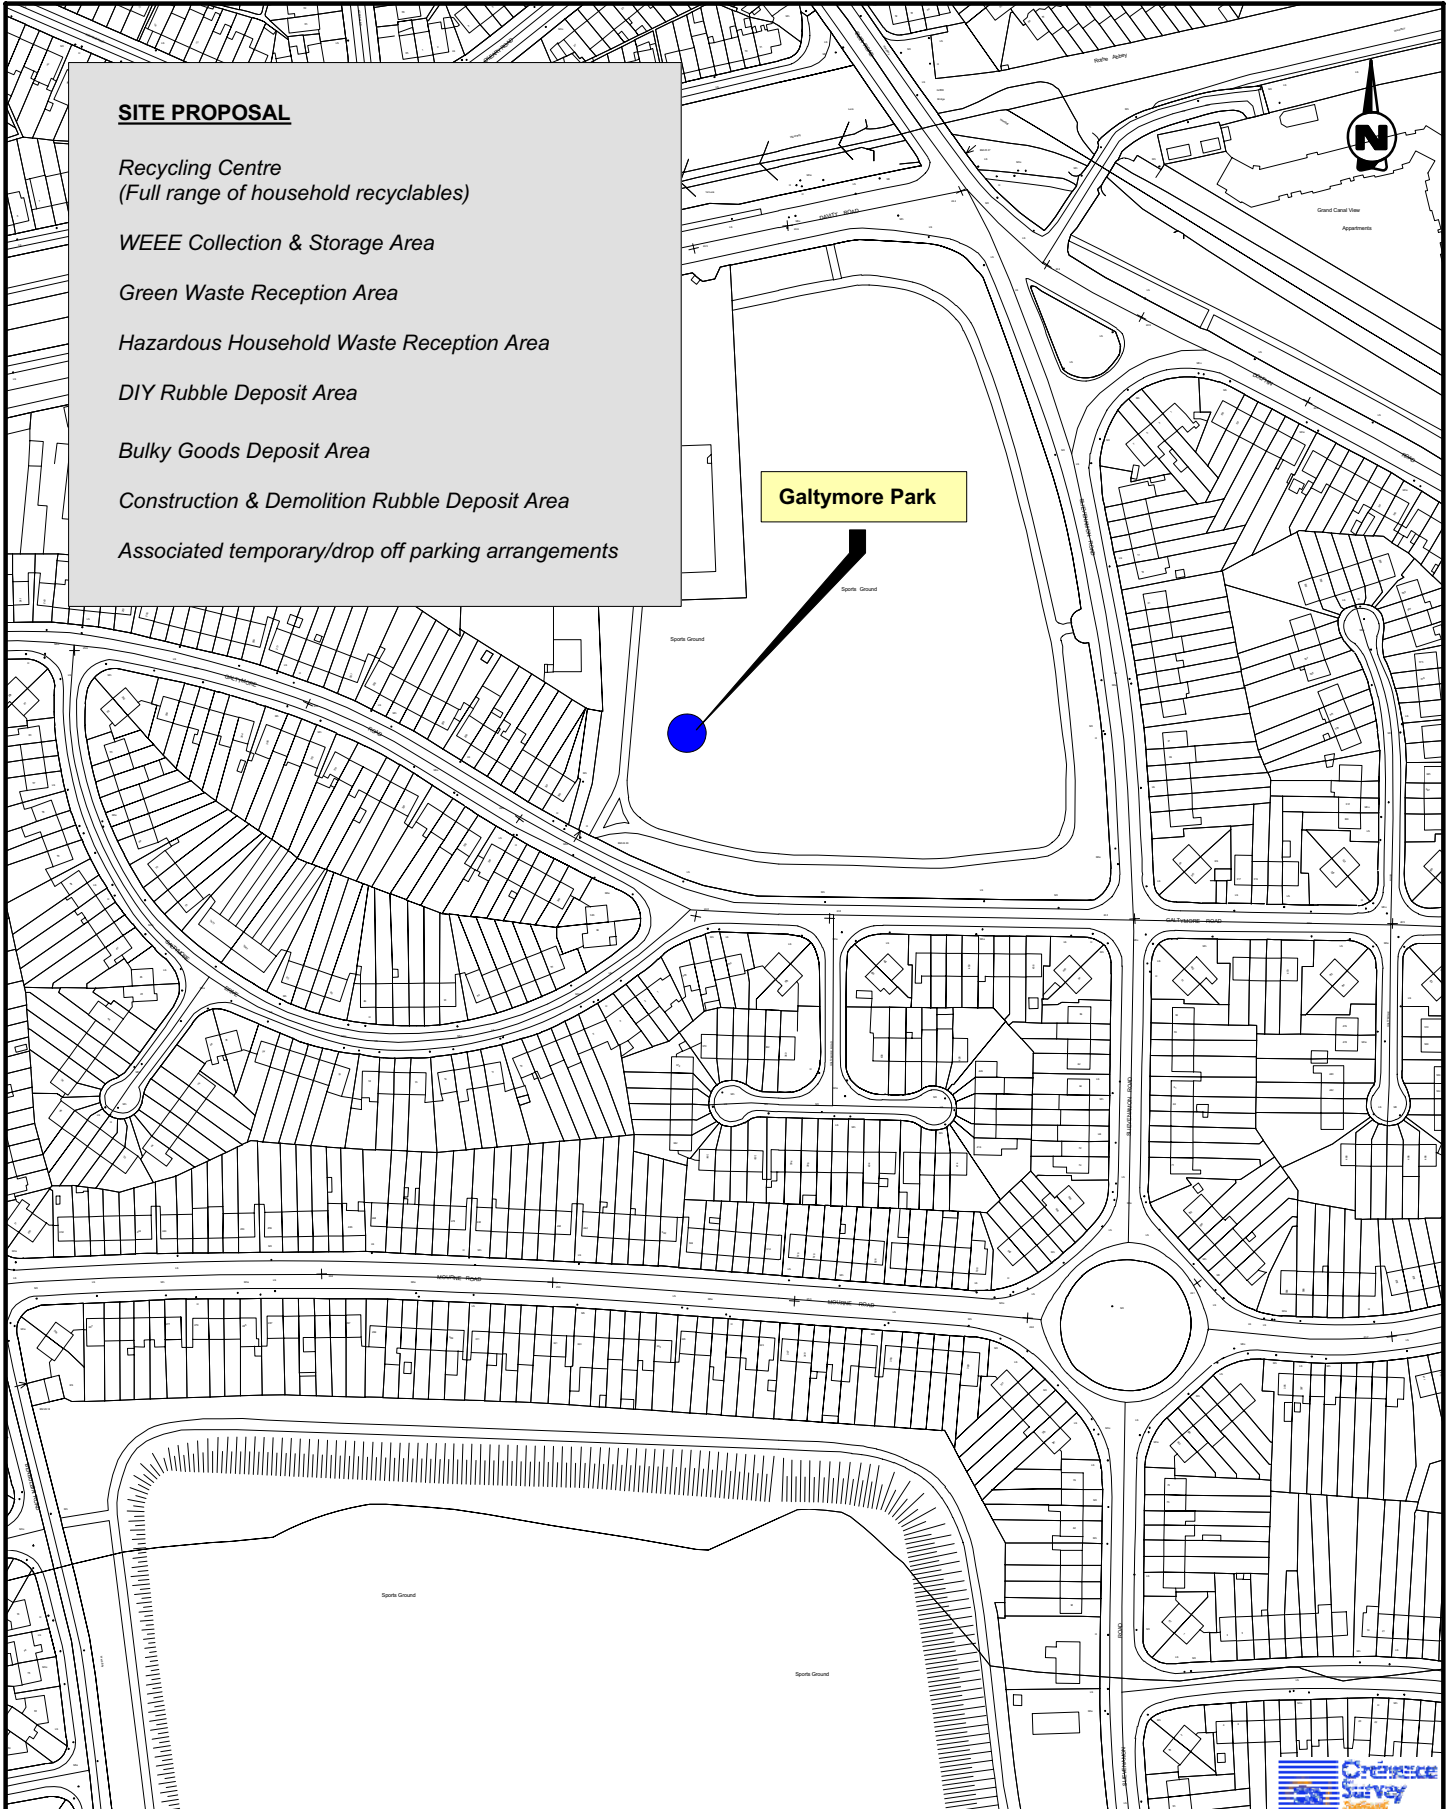Associated temporary/drop off parking arrangements

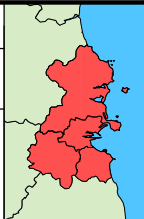

Project Dublin Waste Plan		Figure Map 13		 		Issue Details Drawn: RH Project No. MDR0310 Checked: CB File Ref. Approved: CB MDR0310MI1013D01 Scale: 1:2500 Drawing No. Rev. Date: 22/08/2005 MI1013 D01	
Title Proposed Recycling Centre - Galtymore Park				Notes 1. This drawing is the property of RPS-MCOS Ltd. It is a confidential document and must not be copied, used, or its contents divulged without prior written consent. 2. All levels are referred to Ordnance Datum, Malin Head. 3. NOT TO SCALE, use figured dimensions only, if in doubt ask. 4. Ordnance Survey Ireland Licence No. EN 0005005 Copyright Government of Ireland.			
				Carrigle House Dun Laoghaire Co. Dublin Ireland Phone: 01 - 2020870 Fax No. 01 - 2020707 rpsmcos@rpsgroup.ie			

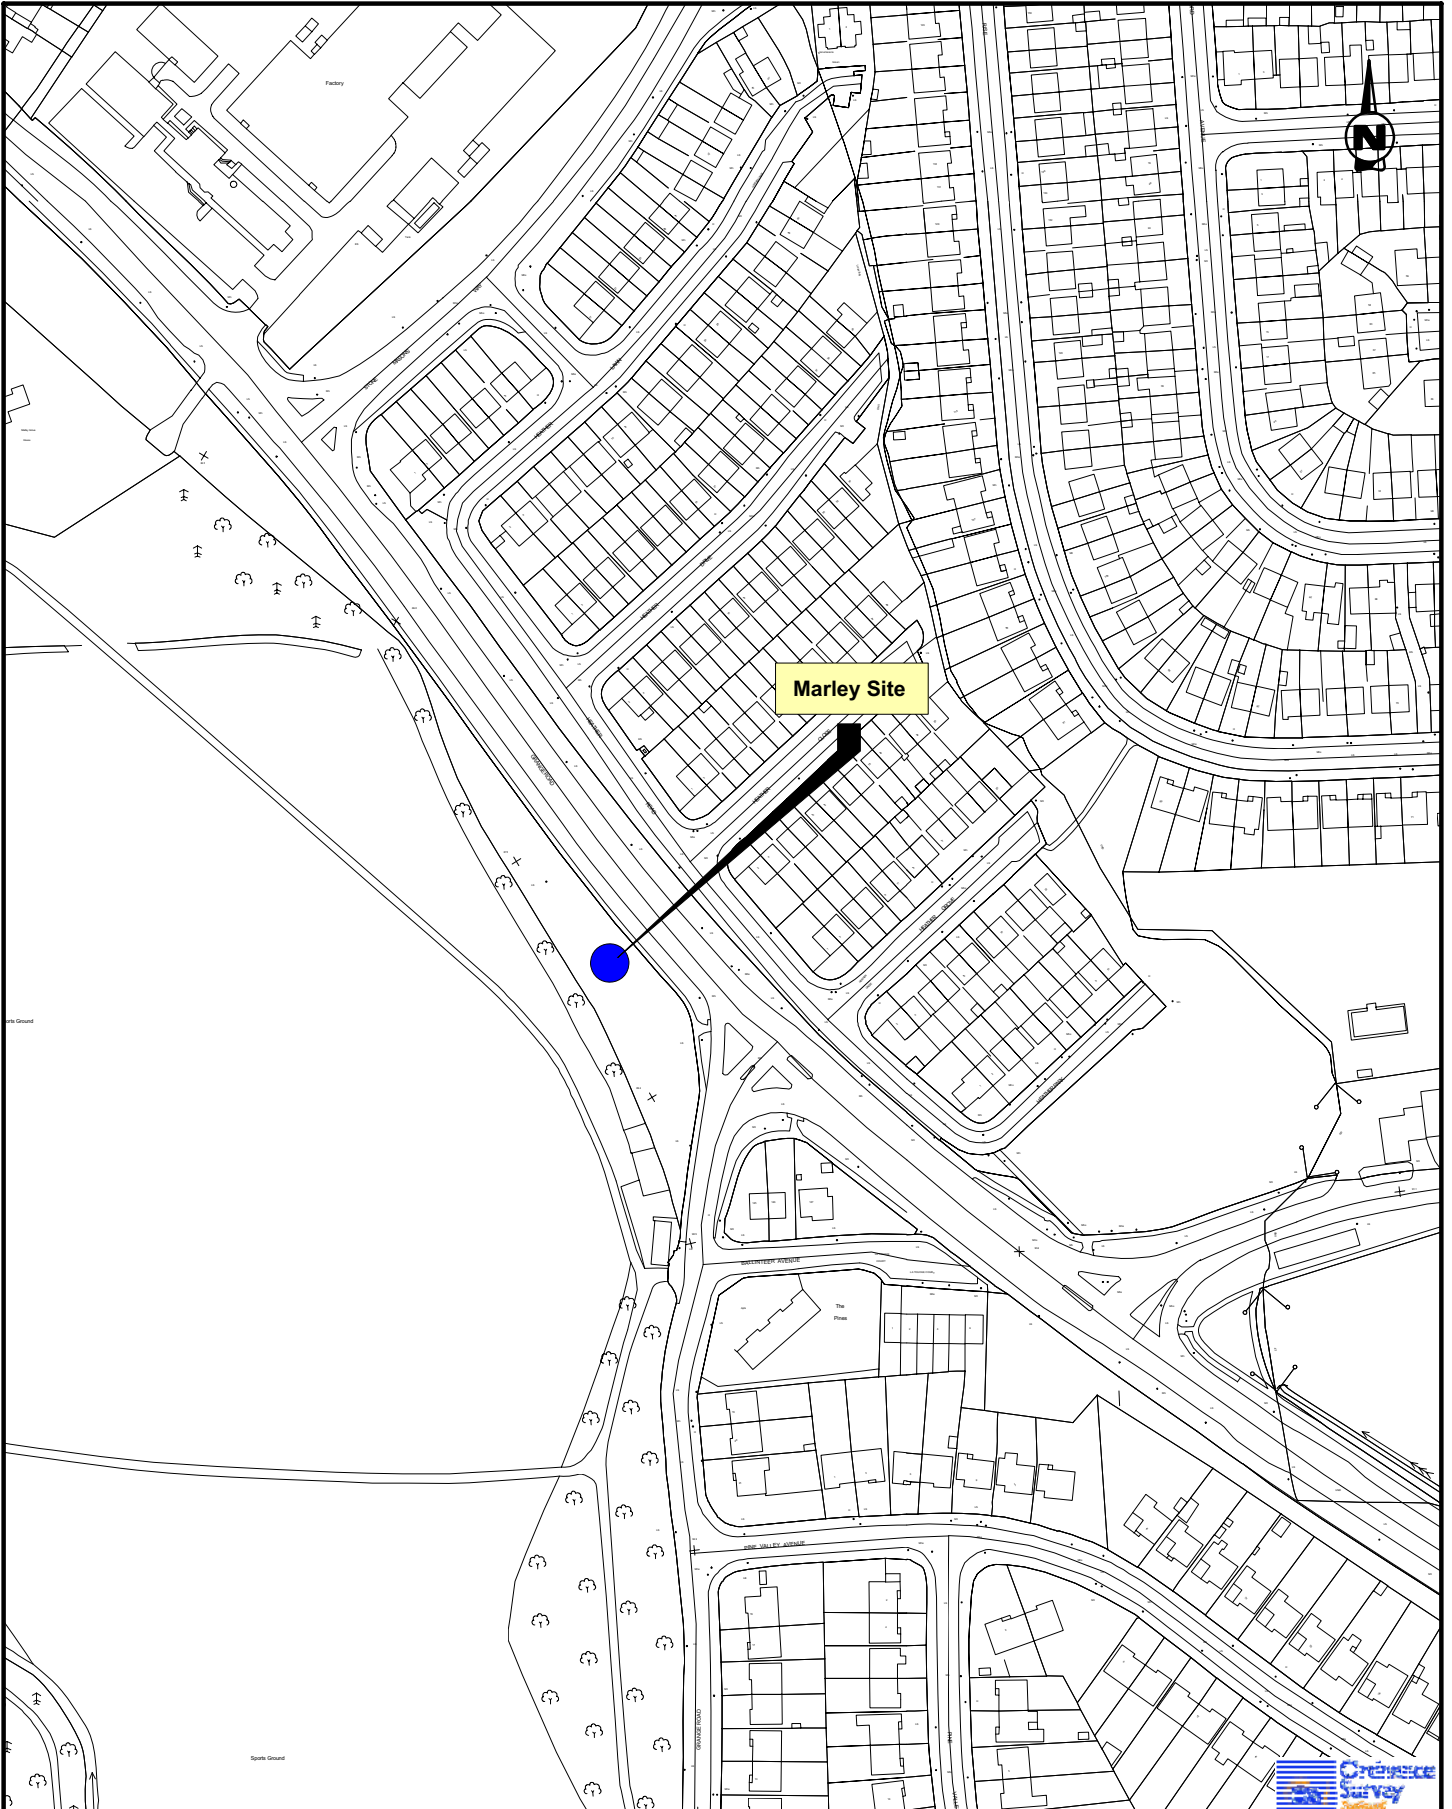



Project **Dublin Waste Plan**

Title **Proposed Recycling Centre - Site at Marley**



Carrigie House
Dun Laoghaire
Co. Dublin
Ireland
Phone: 01 - 2020870
Fax No. 01 - 2020707
rpsmcos@rpsgroup.ie

Figure **Map 14**

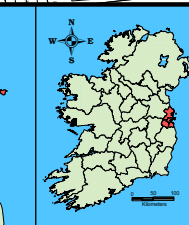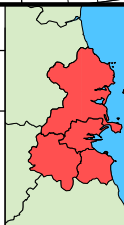


Issue Details

Drawn: RH	Project No. MDR0310
Checked: CB	File Ref.
Approved: CB	MDR0310M1014D01
Scale: 1:2500	Drawing No. Rev.
Date: 26/08/2005	M1014 D01

Notes

1. This drawing is the property of RPS-MCOS Ltd. It is a confidential document and must not be copied, used, or its contents divulged without prior written consent.
2. All levels are referred to Ordnance Datum, Malin Head.
3. NOT TO SCALE, use figured dimensions only, if in doubt ask.
4. Ordnance Survey Ireland Licence No. EN 0055005 Copyright Government of Ireland.



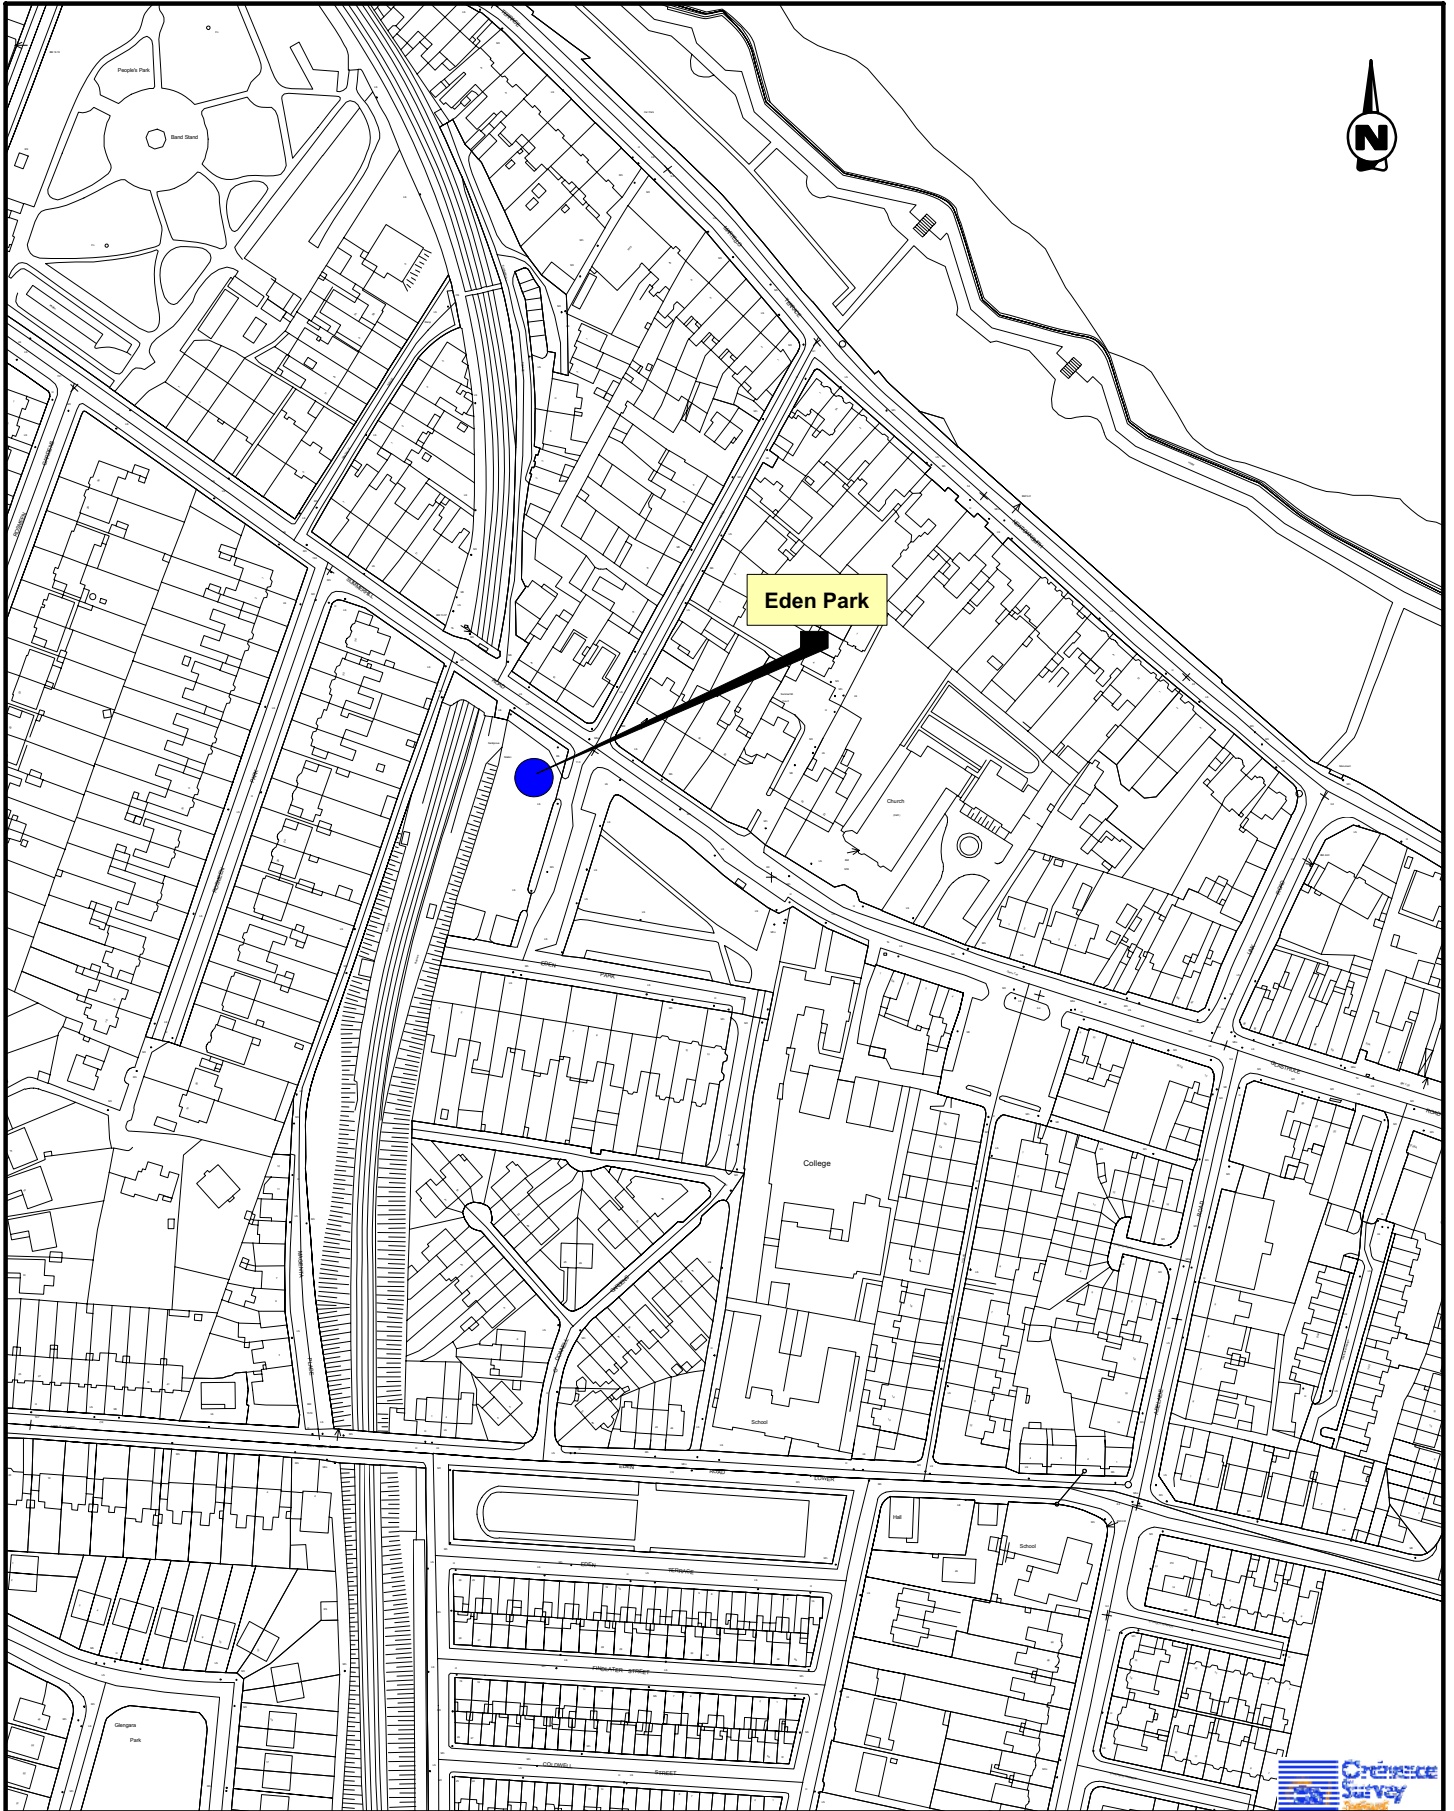


Project **Dublin Waste Plan**

Figure **Map 15**

Title **Proposed Recycling Centre - Eden Park, Glasthule**



RPS mcOS
 Carrigle House
 Dun Laoghaire
 Co. Dublin
 Ireland
 Phone: 01 - 2020870
 Fax No. 01 - 2020707
 rpsmcos@rpsgroup.ie

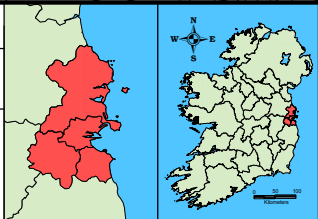





Issue Details

Drawn: RH	Project No. MDR0310
Checked: CB	File Ref.
Approved: CB	MDR0310M1015D01
Scale: 1:2500	Drawing No. Rev.
Date: 22/08/2005	M1015 D01


Notes
 1. This drawing is the property of RPS-MCOS Ltd. It is a confidential document and must not be copied, used, or its contents divulged without prior written consent.
 2. All levels are referred to Ordnance Datum, Malin Head.
 3. NOT TO SCALE: use figured dimensions only, if in doubt ask.
 4. Ordnance Survey Ireland Licence No. EN 0005005 Copyright Government of Ireland.

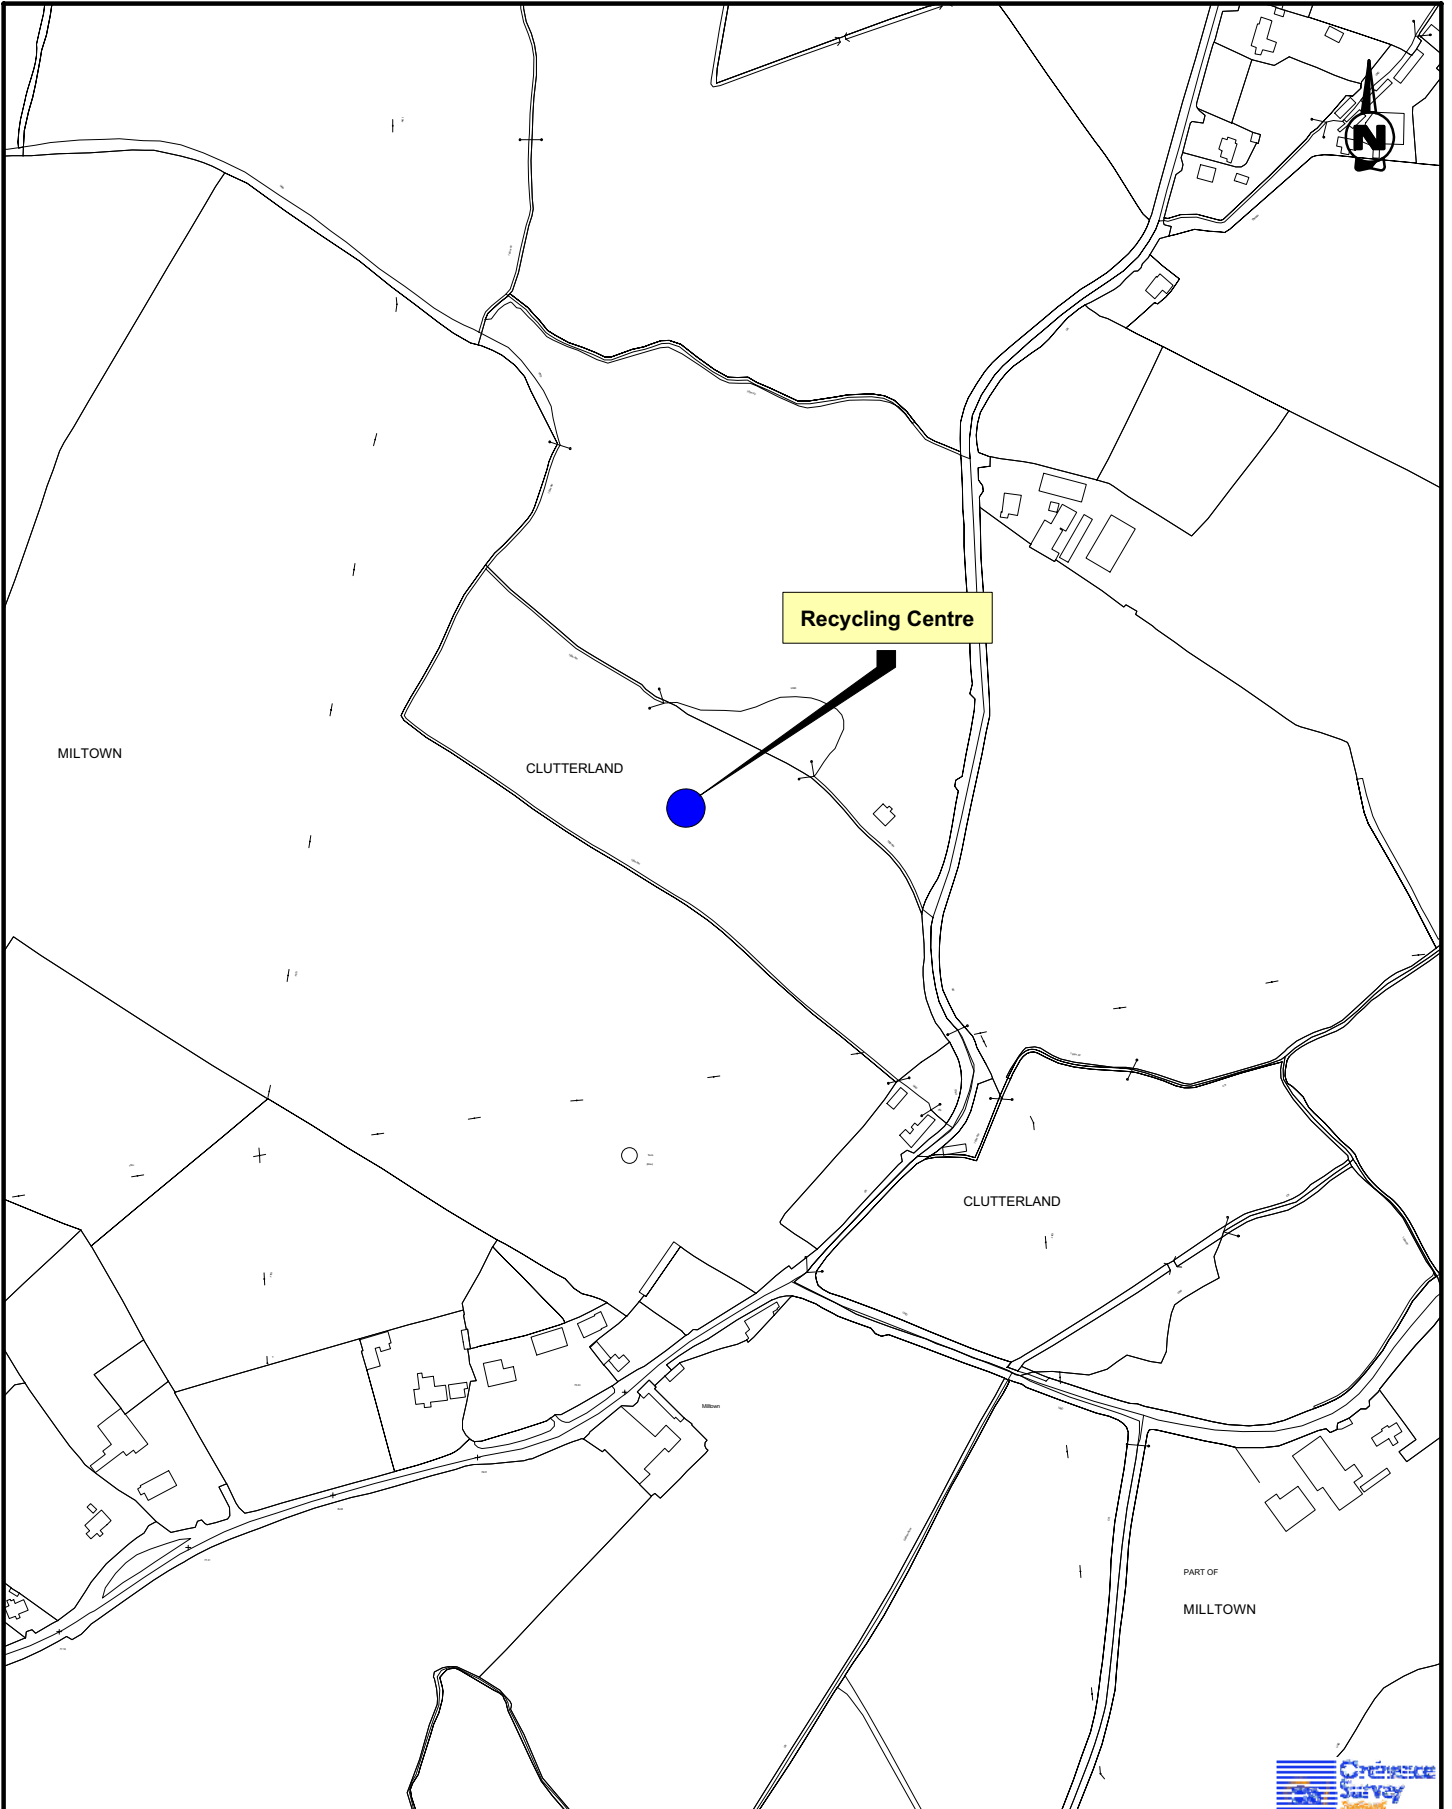




Project Dublin Waste Plan		Figure Map 17	 		Issue Details Drawn: RH Project No. MDR0310 Checked: CB File Ref. Approved: CB MDR0310MI1017D01 Scale: 1:5000 Drawing No. Rev. Date: 23/08/2005 MI1017 D01	
Title Proposed Recycling Centre - Lucan Clondalkin Catchment			 Carrigle House Dun Laoghaire Co. Dublin Ireland Phone: 01 - 2020870 Fax No. 01 - 2020707 rpsmcos@rpsgroup.ie		Notes 1. This drawing is the property of RPS-MCOS Ltd. It is a confidential document and must not be copied, used, or its contents divulged without prior written consent. 2. All levels are referred to Ordnance Datum, Mean High. 3. NOT TO SCALE; use figured dimensions only, if in doubt ask. 4. Ordnance Survey Ireland Licence No. EN 0055005 Copyright Government of Ireland.	



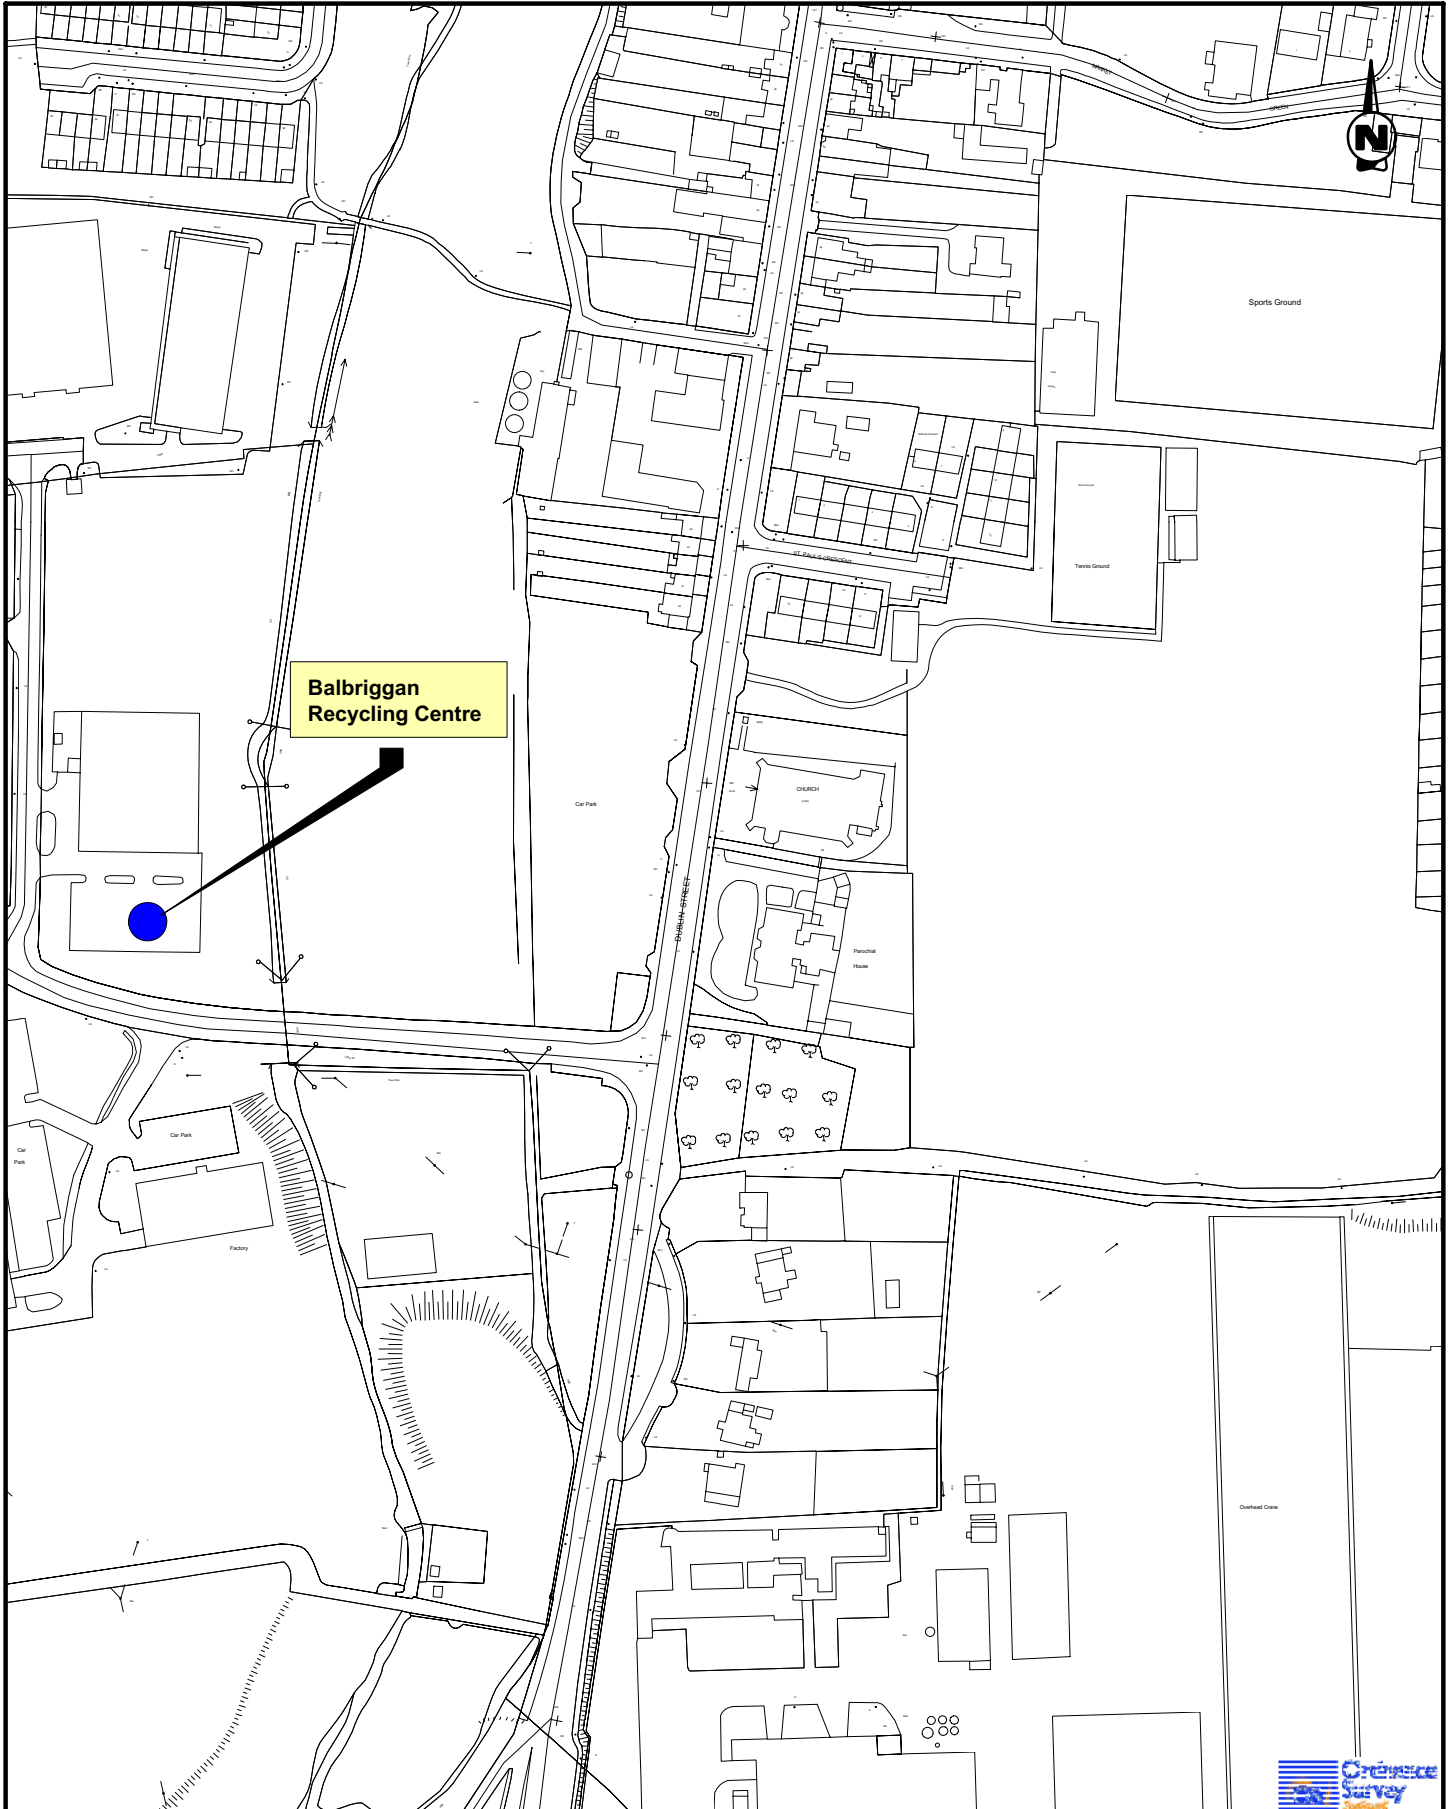

Project Dublin Waste Plan	Figure Map 19		Issue Details									
Title Existing Recycling Centre - Balbriggan			<table border="1"> <tr> <td>Drawn: RH</td> <td>Project No. MDR0310</td> </tr> <tr> <td>Checked: CB</td> <td>File Ref.</td> </tr> <tr> <td>Approved: CB</td> <td>MDR0310MI1019D01</td> </tr> <tr> <td>Scale: 1:2500</td> <td>Drawing No. Rev.</td> </tr> <tr> <td>Date: 23/08/2005</td> <td>MI1019 D01</td> </tr> </table>	Drawn: RH	Project No. MDR0310	Checked: CB	File Ref.	Approved: CB	MDR0310MI1019D01	Scale: 1:2500	Drawing No. Rev.	Date: 23/08/2005
Drawn: RH	Project No. MDR0310											
Checked: CB	File Ref.											
Approved: CB	MDR0310MI1019D01											
Scale: 1:2500	Drawing No. Rev.											
Date: 23/08/2005	MI1019 D01											
	<p> Carnegie House Dun Laoghaire Co. Dublin Ireland Phone: 01 - 2020870 Fax No. 01 - 2020707 rpsmcos@rpsgroup.ie </p>	Notes <ol style="list-style-type: none"> 1. This drawing is the property of RPS-MCOS Ltd. It is a confidential document and must not be copied, used, or its contents divulged without prior written consent. 2. All levels are referred to Ordnance Datum, Malin Head. 3. NOT TO SCALE: use figured dimensions only, if in doubt ask. 4. Ordnance Survey Ireland Licence No. EN 0005005 Copyright Government of Ireland. 										

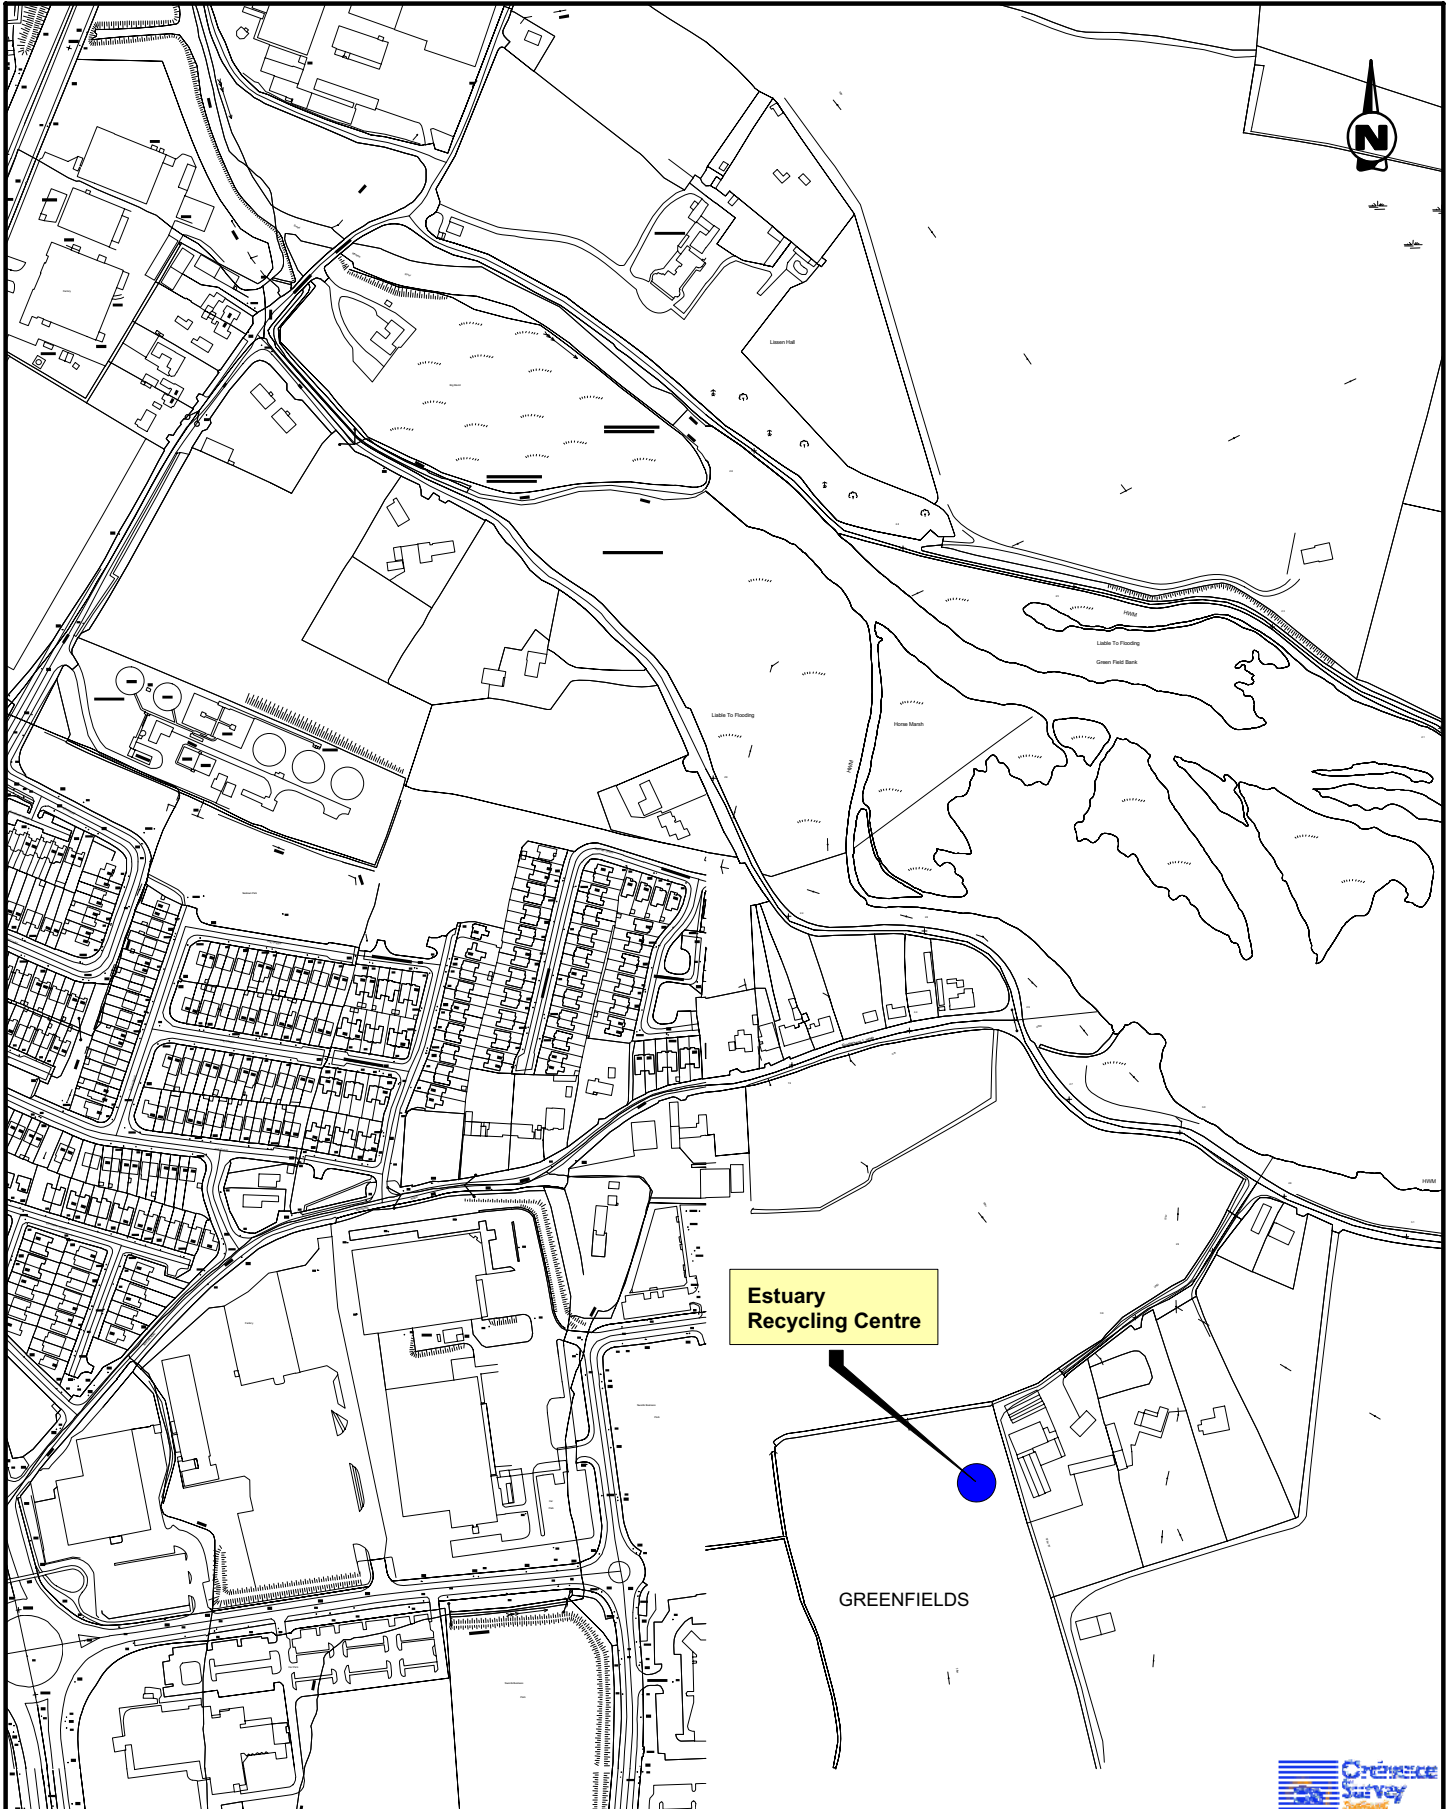


Project **Dublin Waste Plan** Figure **Map 20**

Title **Proposed Recycling Centre - Estuary Recycling Centre**




RPS mcOS
 Carrigle House
 Dun Laoghaire
 Co. Dublin
 Ireland
 Phone: 01 - 2020870
 Fax No. 01 - 2020707
 rpsmcos@rpsgroup.ie

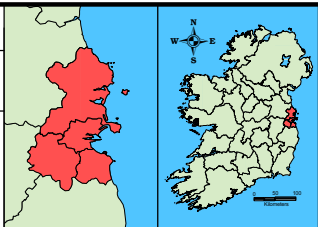

Issue Details	
Drawn: RH	Project No. MDR0310
Checked: CB	File Ref.
Approved: CB	MDR0310MI1020D01
Scale: 1:5000	Drawing No. Rev.
Date: 24/08/2005	MI1020 D01
Notes	
1. This drawing is the property of RPS-MCOS Ltd. It is a confidential document and must not be copied, used, or its contents divulged without prior written consent. 2. All levels are referred to Ordnance Datum, Malin Head. 3. NOT TO SCALE; use figured dimensions only, if in doubt ask. 4. Ordnance Survey Ireland Licence No. EN 0055005 Copyright Government of Ireland.	




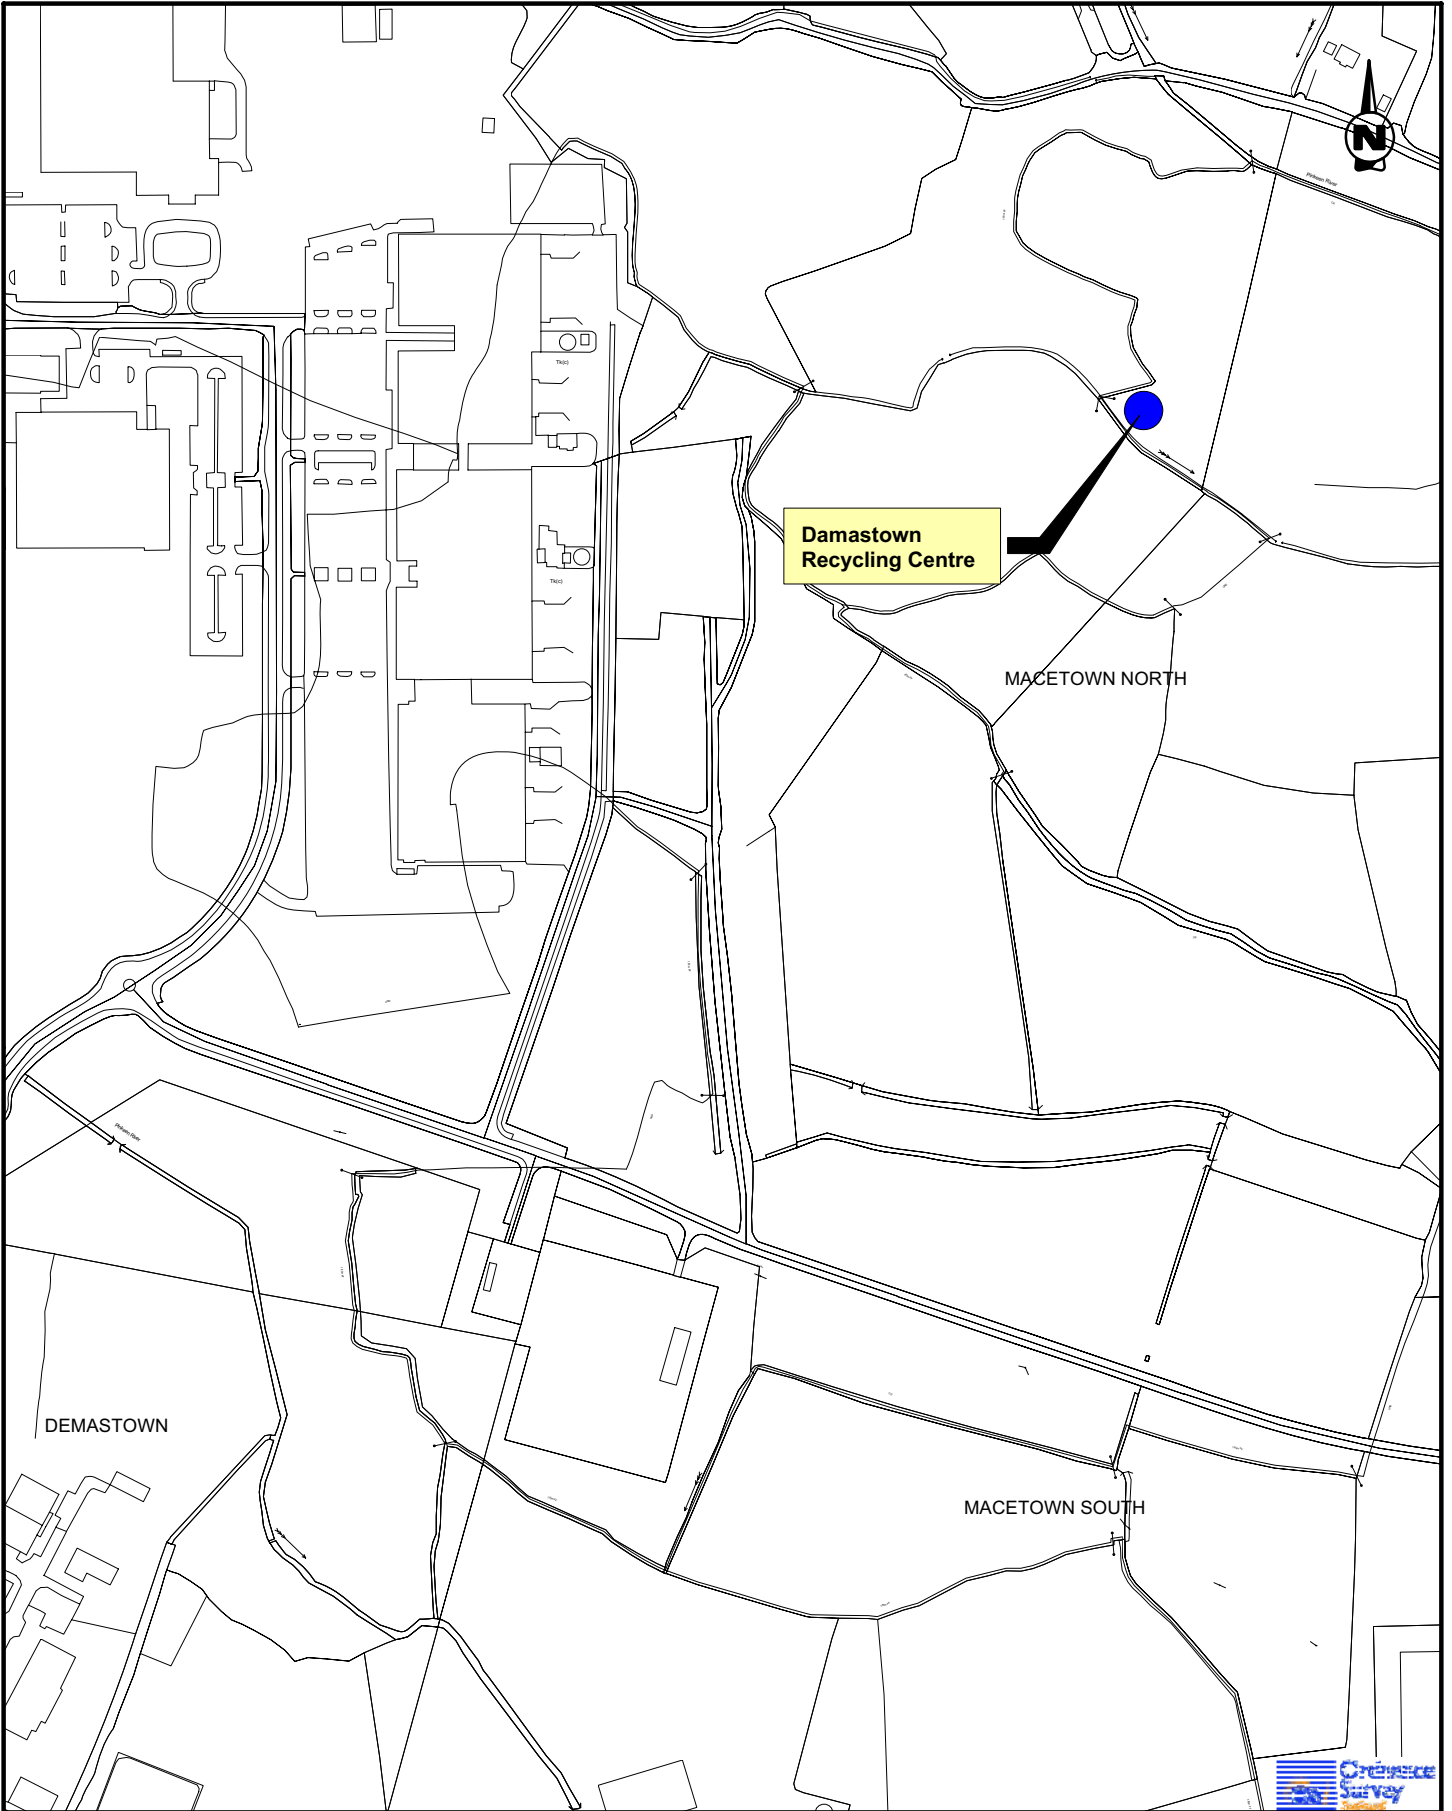

Project **Dublin Waste Plan**

Figure **Map 21**

Title **Proposed Recycling Centre - Damastown**

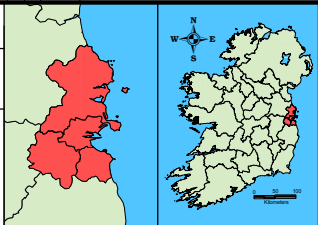

Issue Details	
Drawn: RH	Project No. MDR0310
Checked: CB	File Ref.
Approved: CB	MDR0310MI1021D01
Scale: 1:5000	Drawing No. Rev.
Date: 24/08/2005	MI1021 D01
Notes	
1. This drawing is the property of RPS-MCOS Ltd. It is a confidential document and must not be copied, used, or its contents divulged without prior written consent. 2. All levels are referred to Ordnance Datum, Mean High Water. 3. NOT TO SCALE; use figured dimensions only, if in doubt ask. 4. Ordnance Survey Ireland Licence No. EN 00055005 Copyright Government of Ireland.	



RPS mcOS

Carrigle House
 Dun Laoghaire
 Co. Dublin
 Ireland
 Phone: 01 - 2020870
 Fax No. 01 - 2020707
 rpsmcos@rpsgroup.ie

SITE PROPOSAL


Community Recycling Centre
(Full range of household recyclables)

WEEE Collection & Storage Area

Hazardous Household Waste Reception Area

Green Waste Reception Area

Associated temporary/drop off parking arrangements

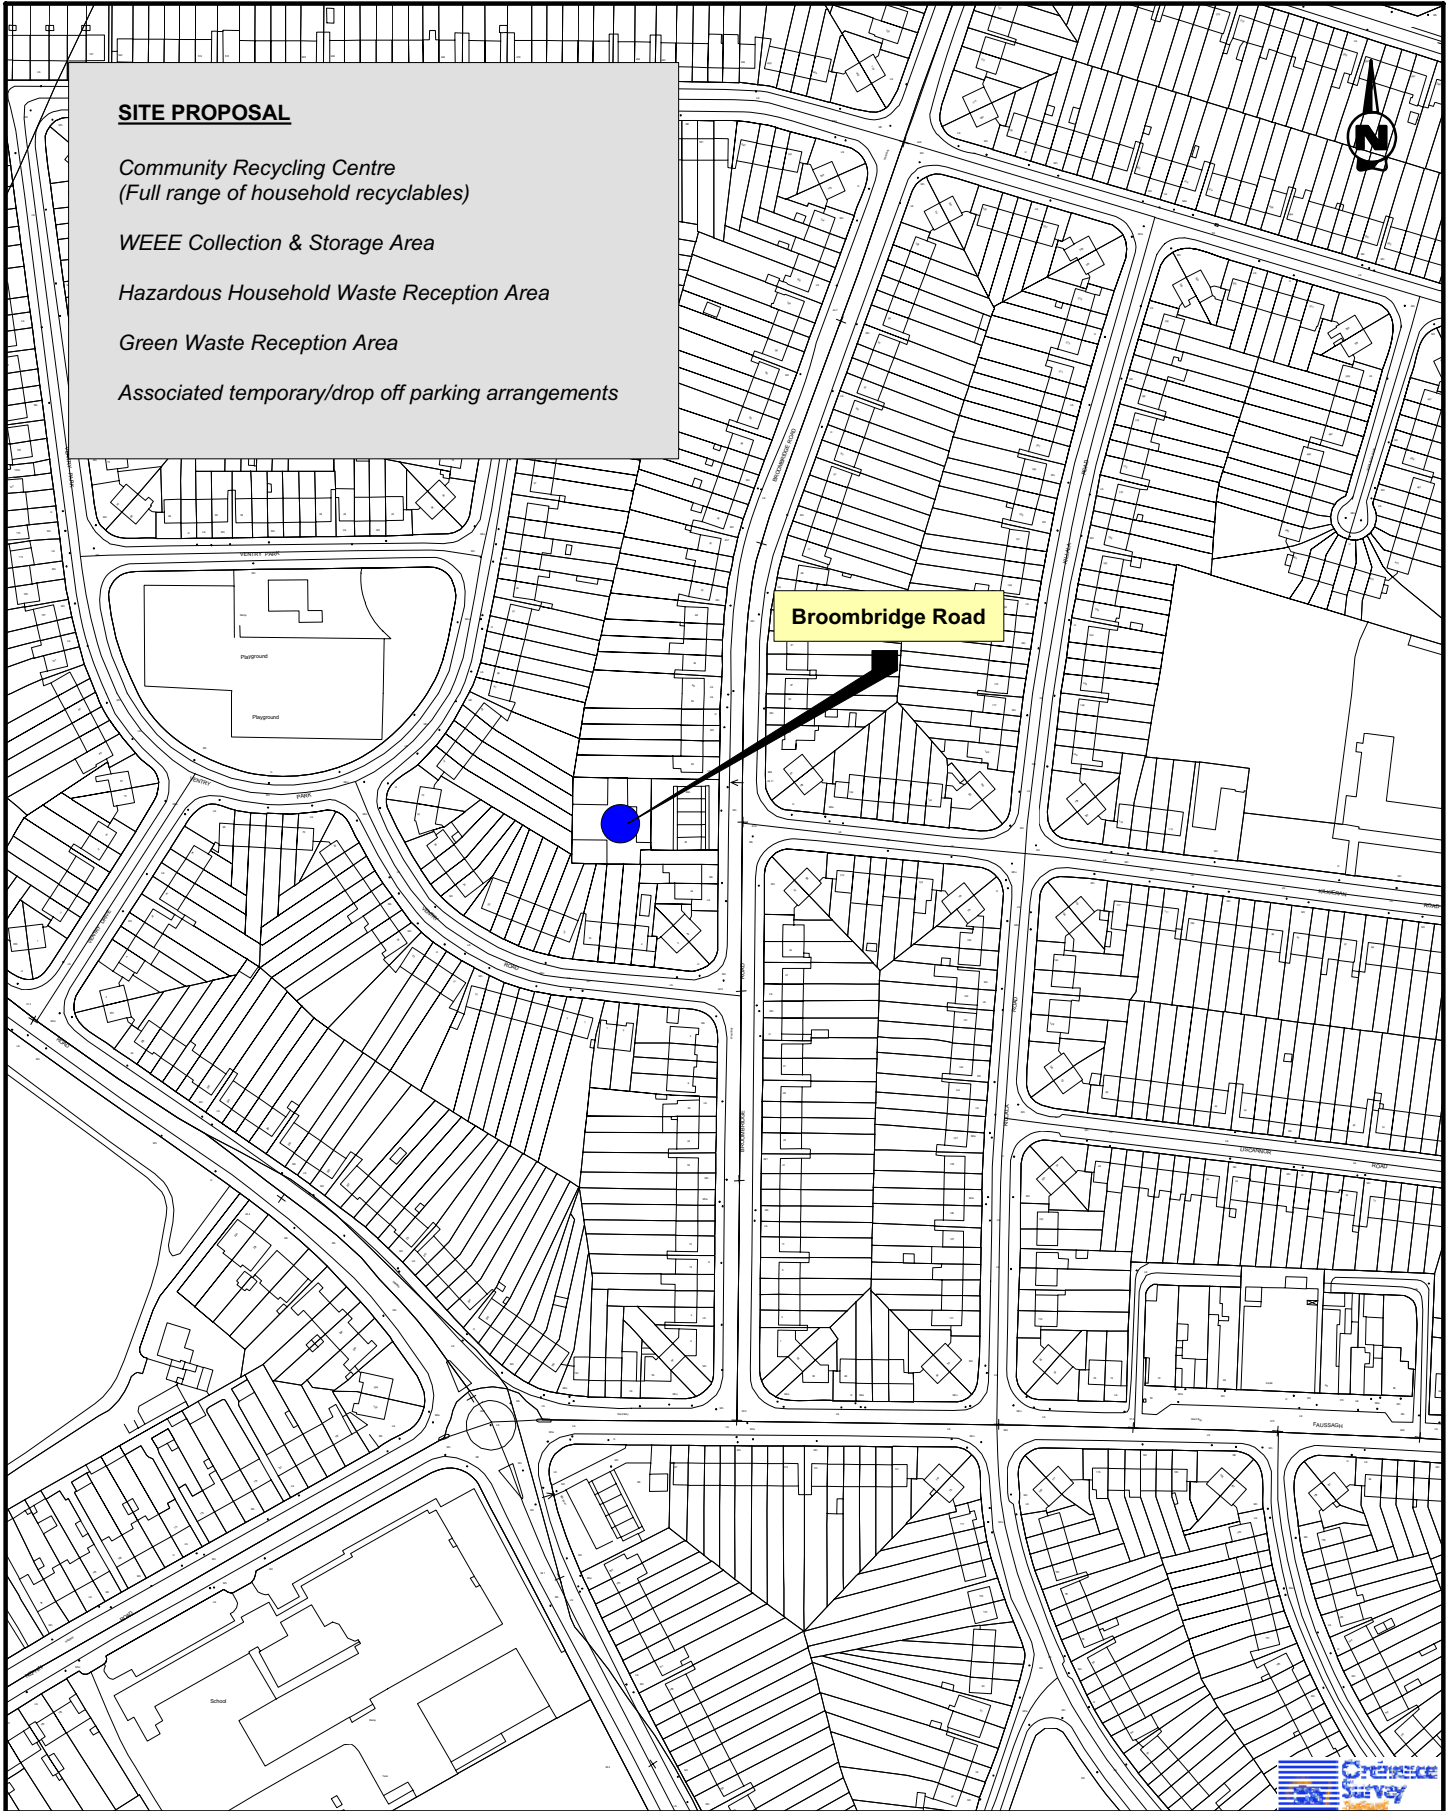

<p>Project Dublin Waste Plan</p>	<p>Figure Map 22</p>		<p>Issue Details</p>									
<p>Title Proposed Recycling Centre - Broombridge Road</p>			<table border="1"> <tr> <td>Drawn: RH</td> <td>Project No. MDR0310</td> </tr> <tr> <td>Checked: CB</td> <td>File Ref.</td> </tr> <tr> <td>Approved: CB</td> <td>MDR0310M11022D01</td> </tr> <tr> <td>Scale: 1:2500</td> <td>Drawing No. Rev.</td> </tr> <tr> <td>Date: 25/08/2005</td> <td>M11022 D01</td> </tr> </table>	Drawn: RH	Project No. MDR0310	Checked: CB	File Ref.	Approved: CB	MDR0310M11022D01	Scale: 1:2500	Drawing No. Rev.	Date: 25/08/2005
Drawn: RH	Project No. MDR0310											
Checked: CB	File Ref.											
Approved: CB	MDR0310M11022D01											
Scale: 1:2500	Drawing No. Rev.											
Date: 25/08/2005	M11022 D01											
	<p>Carrigle House Dun Laoghaire Co. Dublin Ireland Phone: 01 - 2020870 Fax No. 01 - 2020707 rpsmcos@rpsgroup.ie</p>	<p>Notes</p> <ol style="list-style-type: none"> 1. This drawing is the property of RPS-MCOS Ltd. It is a confidential document and must not be copied, used, or its contents divulged without prior written consent. 2. All levels are referred to Ordnance Datum, Malin Head. 3. NOT TO SCALE: use figured dimensions only, if in doubt ask. 4. Ordnance Survey Ireland Licence No. EN 0005005 Copyright Government of Ireland. 										


SITE PROPOSAL

Community Recycling Centre
(Full range of household recyclables)


Hazardous Household Waste Reception Area

Associated temporary/drop off parking arrangements

**Herzog Park
Recycling Centre**

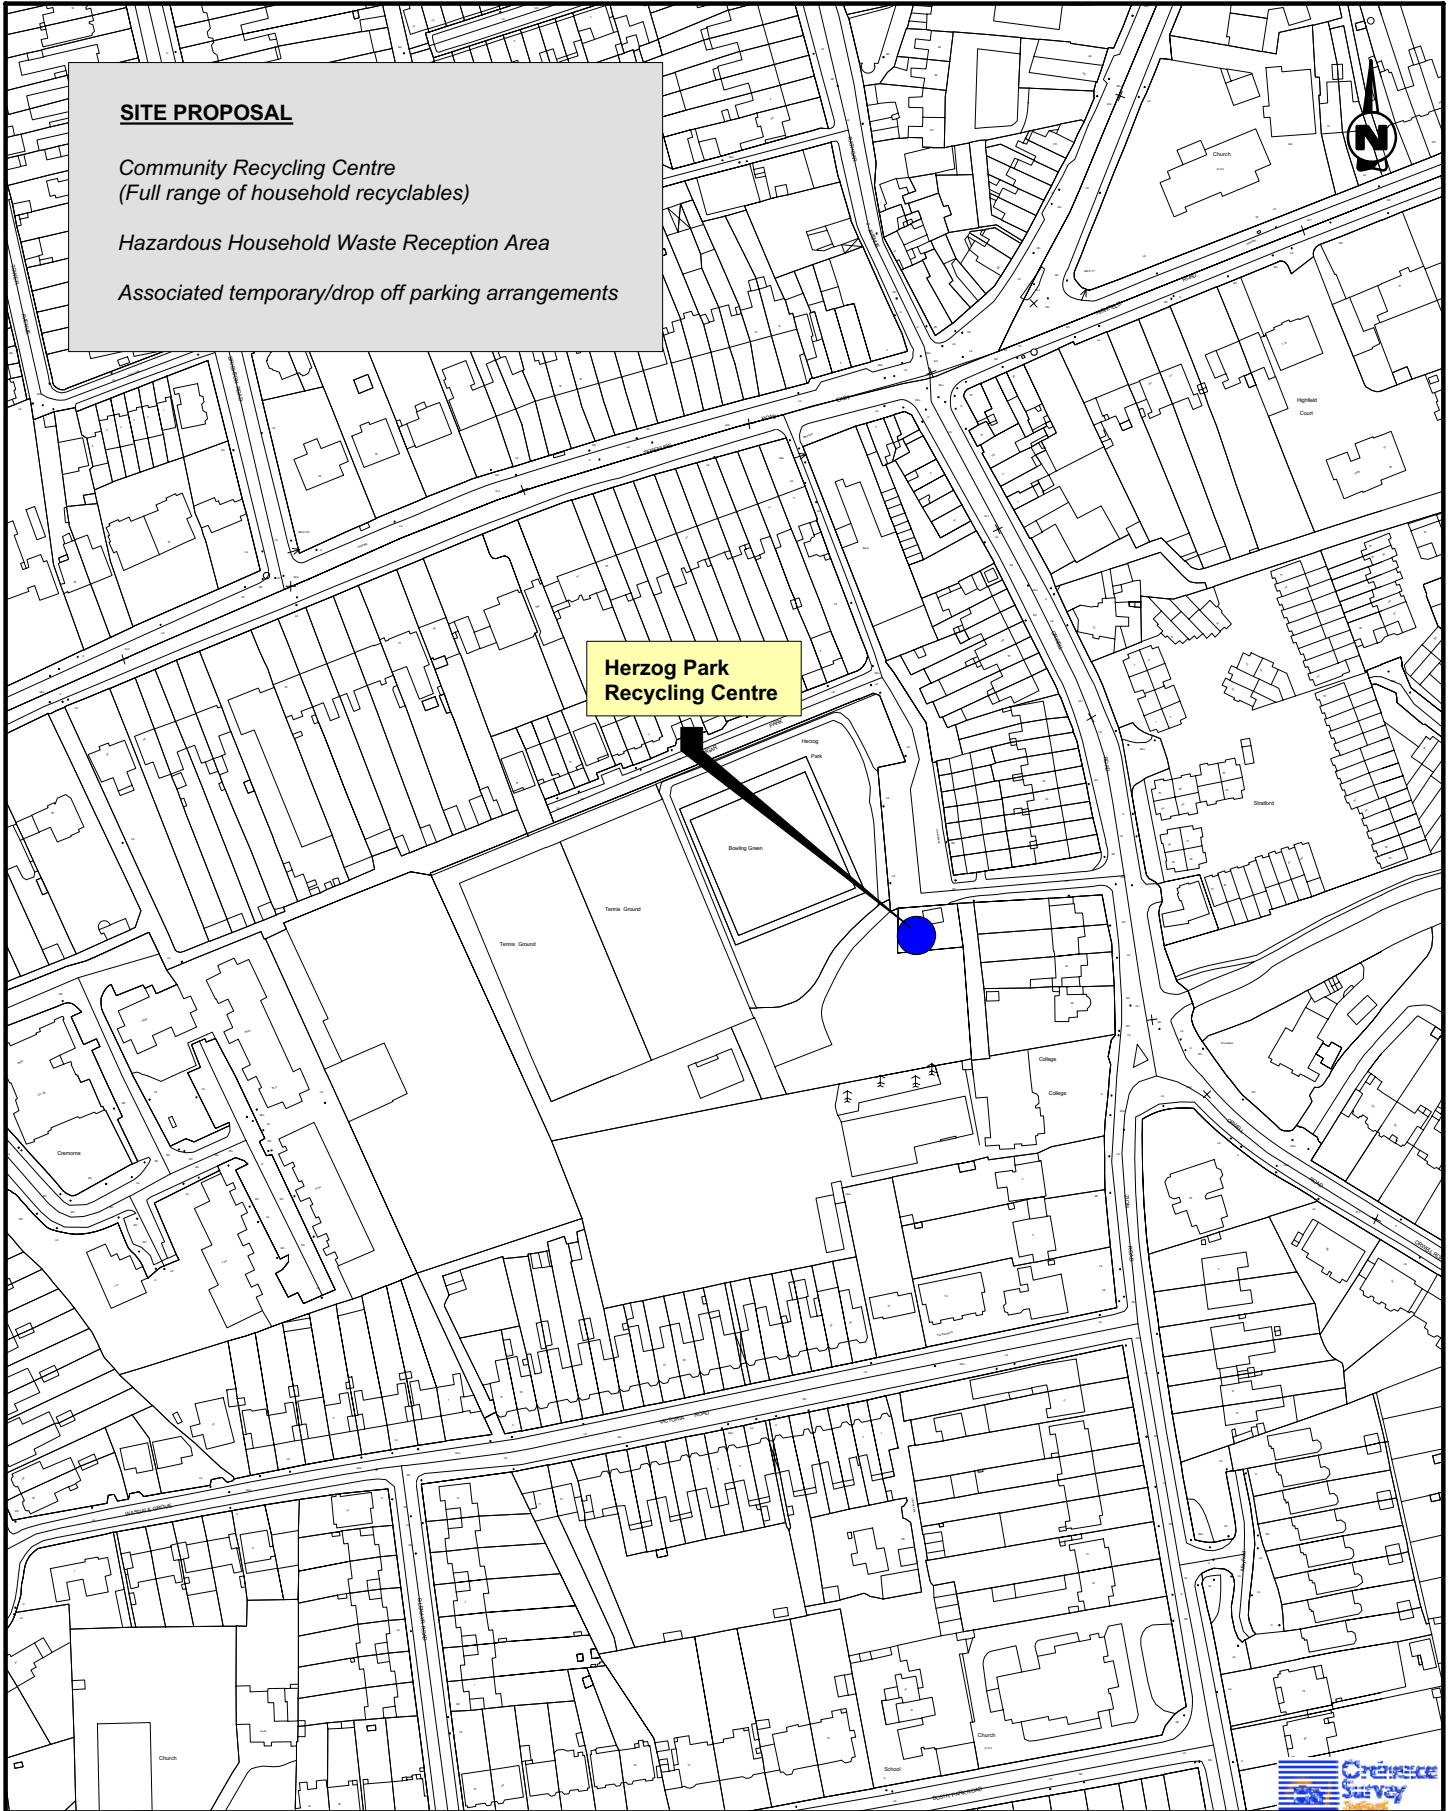

Project Dublin Waste Plan		Figure Map 23		Issue Details	
Title Existing Recycling Centre - Herzog Park				Drawn: RH	Project No. MDR0310
<p>Carrigle House Dun Laoghaire Co. Dublin Ireland Phone: 01 - 2020870 Fax No. 01 - 2020707 rpsmcos@rpsgroup.ie</p>				Checked: CB	File Ref.
		<p>WASTE MANAGEMENT PLAN Working for the Dublin Region</p>		Approved: CB	MDR0310M11023D01
Scale: 1:2500	Drawing No. Rev.				
		Date: 25/08/2005	M11023 D01		
		Notes 1. This drawing is the property of RPS-MCOS Ltd. It is a confidential document and must not be copied, used, or its contents divulged without prior written consent. 2. All levels are referred to Ordnance Datum, Malin Head. 3. NOT TO SCALE: use figured dimensions only, if in doubt ask. 4. Ordnance Survey Ireland Licence No. EN 0005005 Copyright Government of Ireland.			

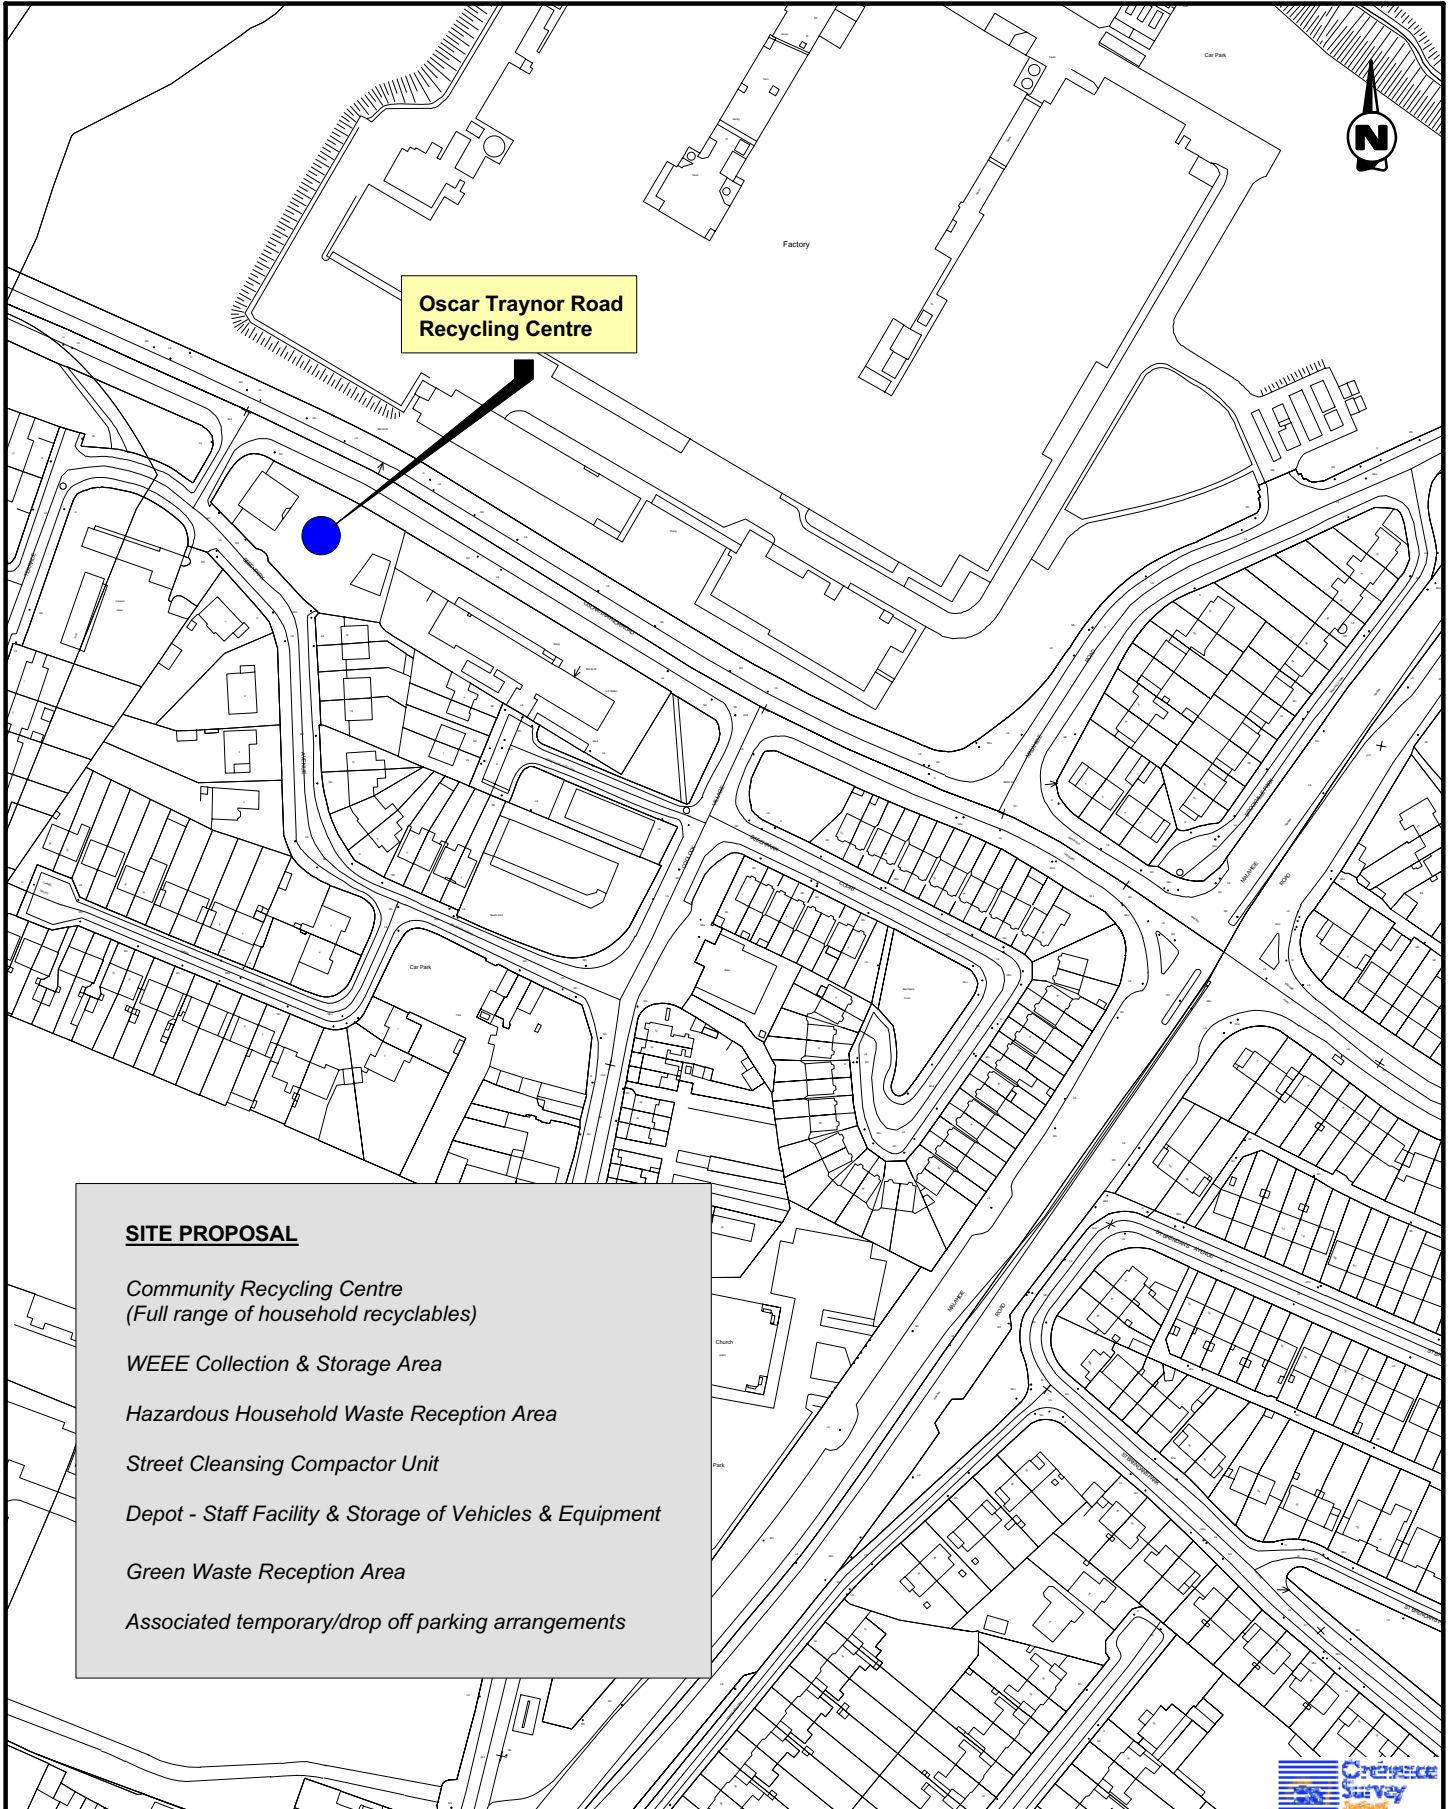

SITE PROPOSAL

*Community Recycling Centre
(Full range of household recyclables)*

WEEE Collection & Storage Area

Hazardous Household Waste Reception Area

Street Cleansing Compactor Unit

Depot - Staff Facility & Storage of Vehicles & Equipment

Green Waste Reception Area

Associated temporary/drop off parking arrangements



Project Dublin Waste Plan	Figure Map 24		Issue Details Drawn: RH Project No. MDR0310 Checked: CB File Ref. Approved: CB MDR0310MI1024D01 Scale: 1:2500 Drawing No. Rev. Date: 25/08/2005 MI1024 D01
Title Existing Recycling Centre - Oscar Traynor Road			Notes 1. This drawing is the property of RPS-MCOS Ltd. It is a confidential document and must not be copied, used, or its contents divulged without prior written consent. 2. All levels are referred to Ordnance Datum, Malin Head. 3. NOT TO SCALE; use figured dimensions only, if in doubt ask. 4. Ordnance Survey Ireland Licence No. EN 0055005 Copyright Government of Ireland.
	 Carrigle House Dun Laoghaire Co. Dublin Ireland Phone: 01 - 2020870 Fax No. 01 - 2020707 rpsmcos@rpsgroup.ie		

SITE PROPOSAL

Community Recycling Centre
(Full range of household recyclables)

WEEE Collection & Storage Area

Street Cleansing Waste Compactor Unit

Hazardous Household Waste Reception Area


Green Waste Reception Area





Parking of Street sweepers/waste management vehicles

Associated temporary/drop off parking arrangements

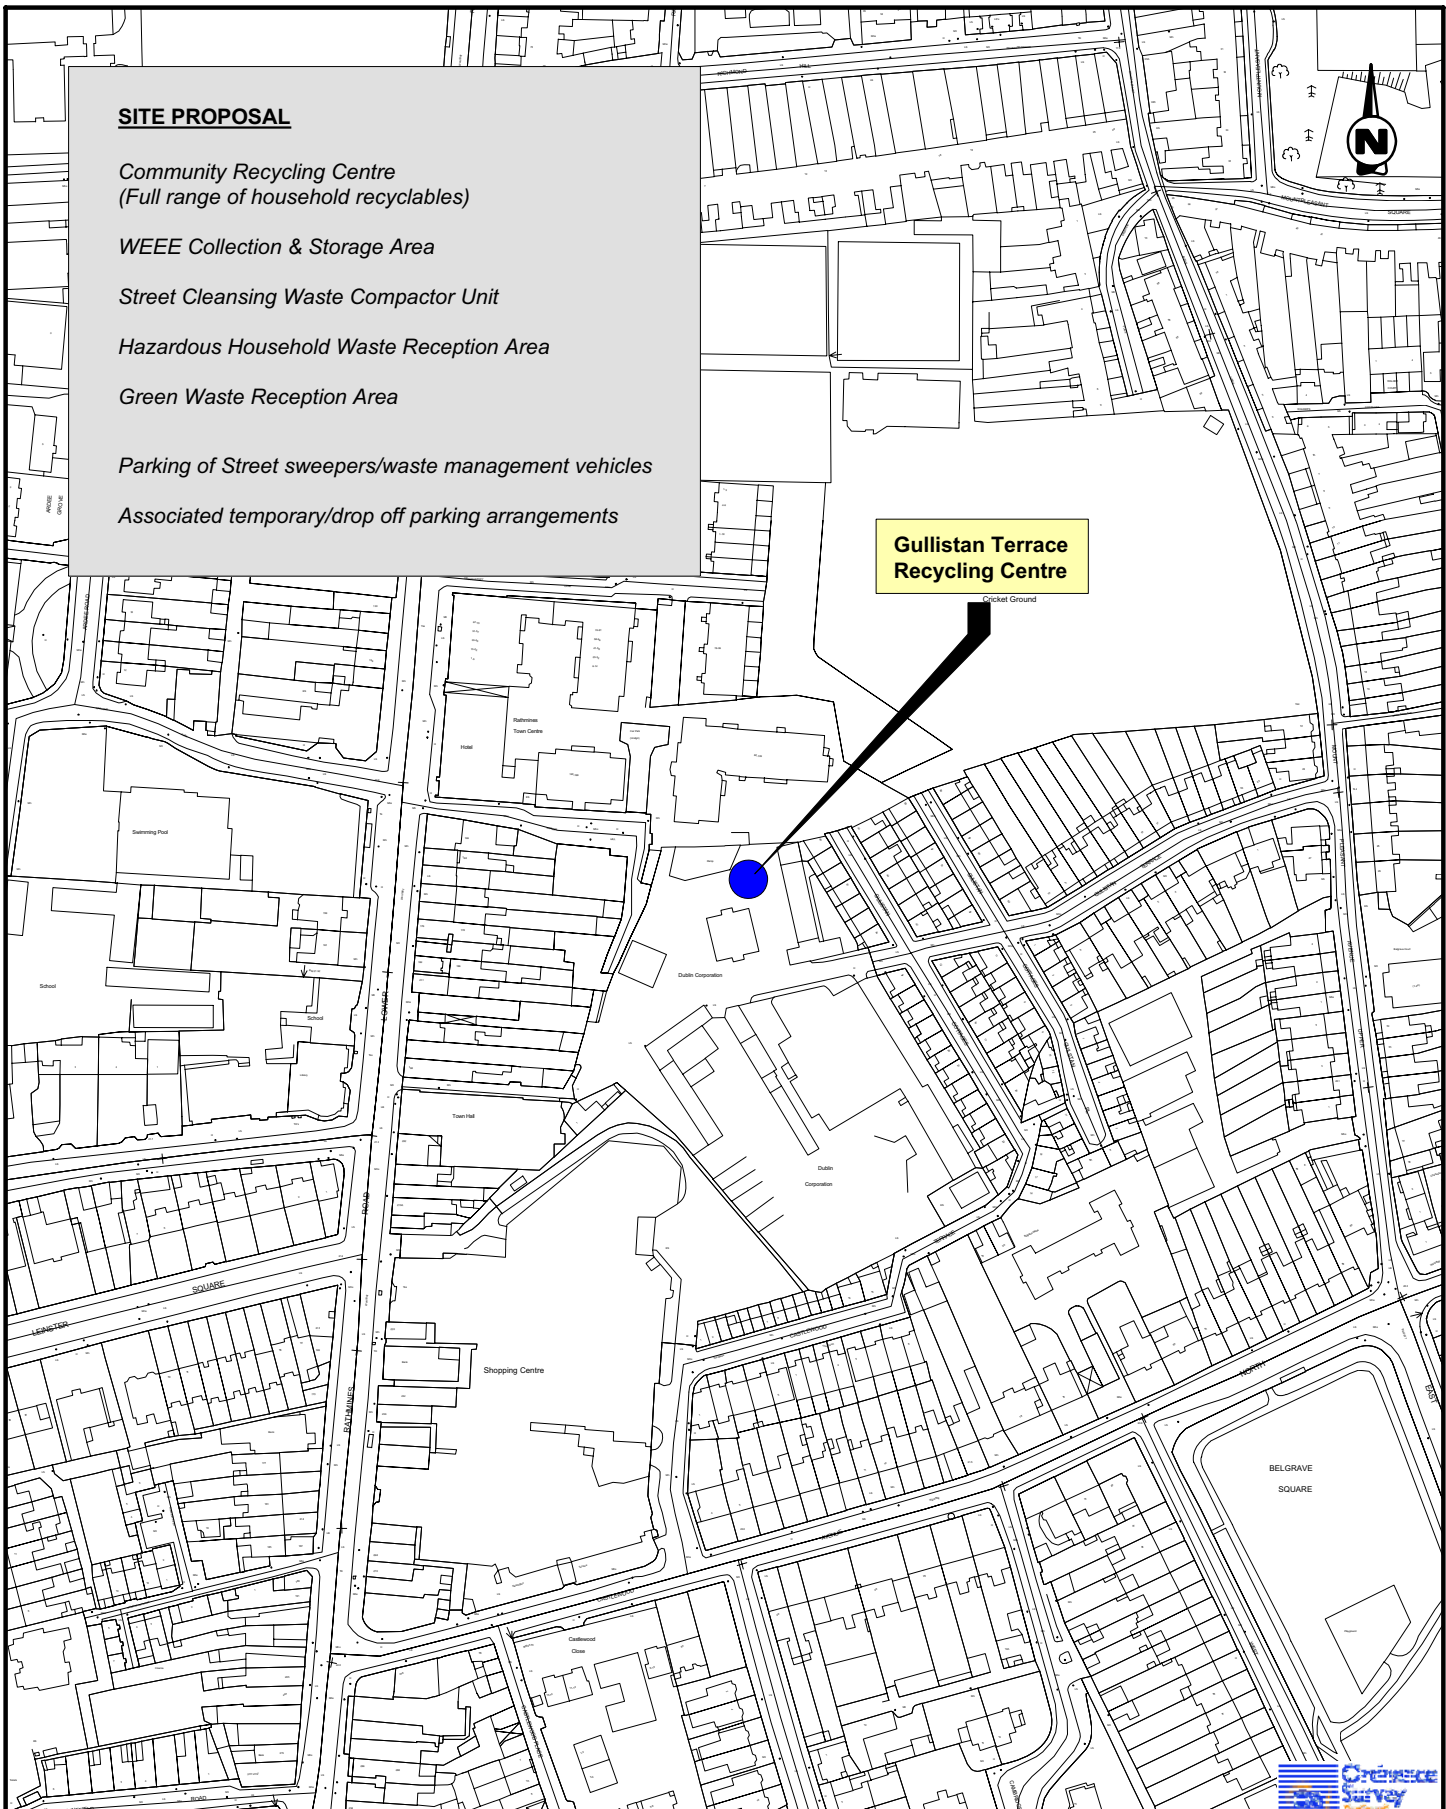

**Gullistan Terrace
Recycling Centre**

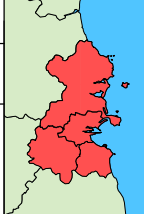

Project Dublin Waste Plan		Figure Map 25		Issue Details	
Title Existing Recycling Centre - Gullistan Terrace		 		Drawn: RH	Project No. MDR0310
				Checked: CB	File Ref.
				Approved: CB	MDR0310M11025D01
				Scale: 1:2500	Drawing No. Rev.
				Date: 25/08/2005	M11025 D01
		 <p>Carrigle House Dun Laoghaire Co. Dublin Ireland Phone: 01 - 2020870 Fax No. 01 - 2020707 rpsmcos@rpsgroup.ie</p>		<p>Notes</p> <ol style="list-style-type: none"> 1. This drawing is the property of RPS-MCOS Ltd. It is a confidential document and must not be copied, used, or its contents divulged without prior written consent. 2. All levels are referred to Ordnance Datum, Malin Head. 3. NOT TO SCALE: use figured dimensions only, if in doubt ask. 4. Ordnance Survey Ireland Licence No. EN 0005005 Copyright Government of Ireland. 	

SITE PROPOSAL

*Recycling Centre
(Full range of household recyclables)*

WEEE Collection & Storage Area

Street Cleansing Waste Compactor Unit

Hazardous Household Waste Reception Area

Bulky Goods Deposit Area

Cleansing Repair Workshops

Resource Recovery Facility

Depot - Staff Facility & Storage of Vehicles & Equipment

DIY Rubble Deposit Area

Associated temporary/drop off parking arrangements



**Collins Avenue
Recycling Centre**



Project **Dublin Waste Plan**

Figure **Map 26**


Title **Existing Recycling Centre - Collins Avenue**

Issue Details

Drawn: RH	Project No. MDR0310
Checked: CB	File Ref.
Approved: CB	MDR0310M11026D01
Scale: 1:2500	Drawing No. Rev.
Date: 25/08/2005	M11026 D01

Notes

1. This drawing is the property of RPS-MCOS Ltd. It is a confidential document and must not be copied, used, or its contents divulged without prior written consent.
2. All levels are referred to Ordnance Datum, Malin Head.
3. NOT TO SCALE: use figured dimensions only, if in doubt ask.
4. Ordnance Survey Ireland Licence No. EN 0005005 Copyright Government of Ireland.

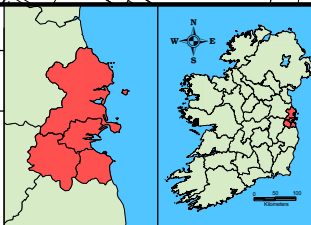

RPS mcOS

Carrigle House
Dun Laoghaire
Co. Dublin
Ireland
Phone: 01 - 2020870
Fax No. 01 - 2020707
rpsmcos@rpsgroup.ie

SITE PROPOSAL

Community Recycling Centre
(Full range of household recyclables)

WEEE Collection & Storage Area


Hazardous Household Waste Reception Area

Green Waste Reception Area

Associated temporary/drop off parking arrangements



**Sweeney's Terrace
Recycling Centre**

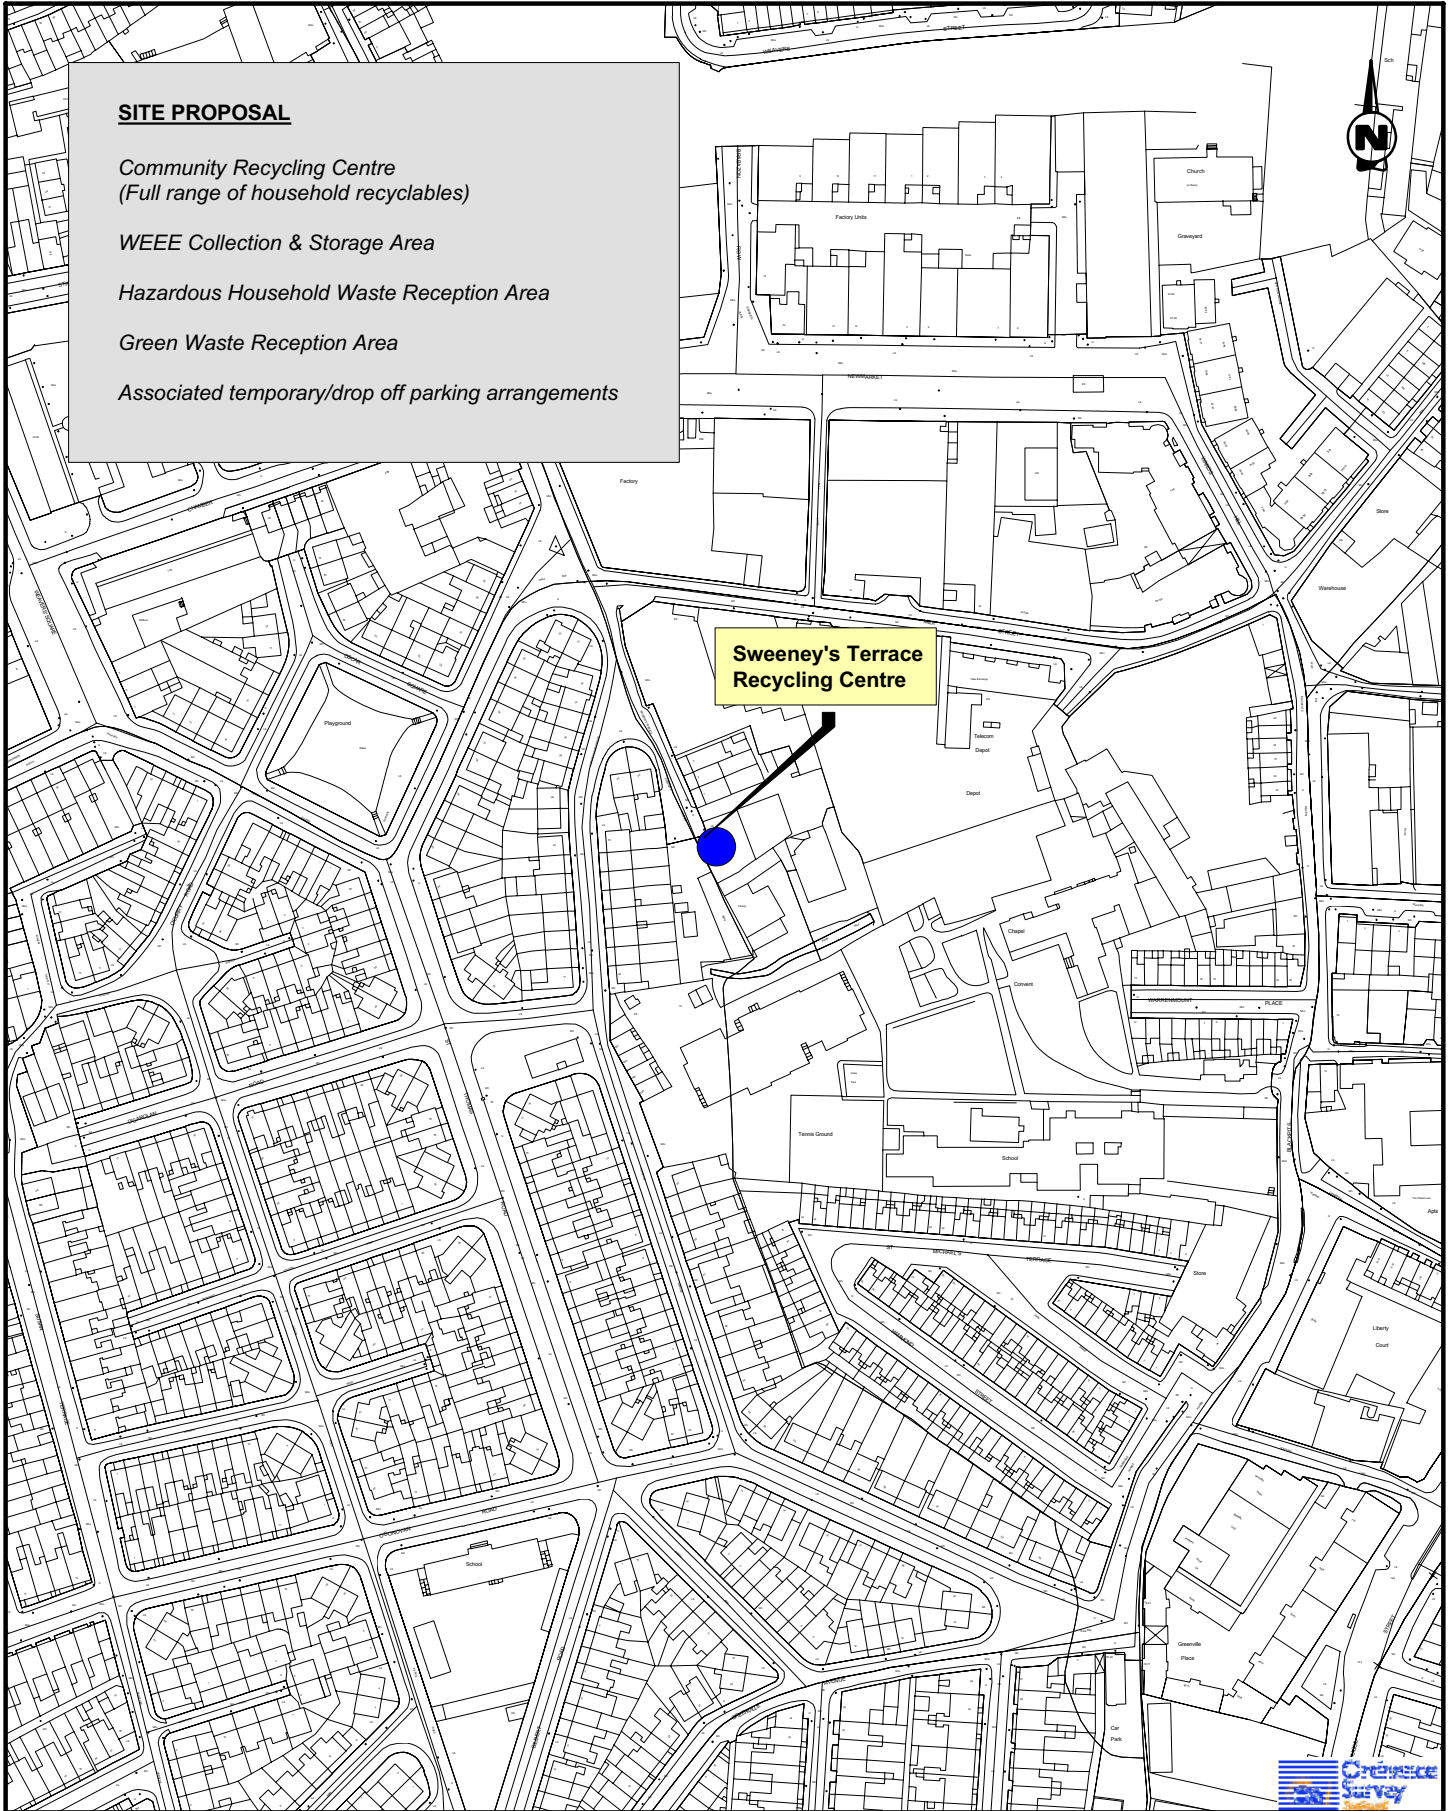

Project Dublin Waste Plan		Figure Map 27				Issue Details Drawn: RH Project No. MDR0310 Checked: CB File Ref. Approved: CB MDR0310M11027D01 Scale: 1:2500 Drawing No. Rev. Date: 25/08/2005 M11027 D01	
Title Existing Recycling Centre - Sweeney's Terrace				RPSmcOS Carrigle House Dun Laoghaire Co. Dublin Ireland Phone: 01 - 2020870 Fax No. 01 - 2020707 rpsmcos@rpsgroup.ie		Notes 1. This drawing is the property of RPS-MCOS Ltd. It is a confidential document and must not be copied, used, or its contents divulged without prior written consent. 2. All levels are referred to Ordnance Datum, Malin Head. 3. NOT TO SCALE: use figured dimensions only, if in doubt ask. 4. Ordnance Survey Ireland Licence No. EN 0005005 Copyright Government of Ireland.	



SITE PROPOSAL

Community Recycling Centre
(Full range of household recyclables)

Green Waste Reception Area


WEEE Collection & Storage Area

Hazardous Household Waste Reception Area

Associated temporary/drop off parking arrangements




**LE FANU Park
Recycling Centre**

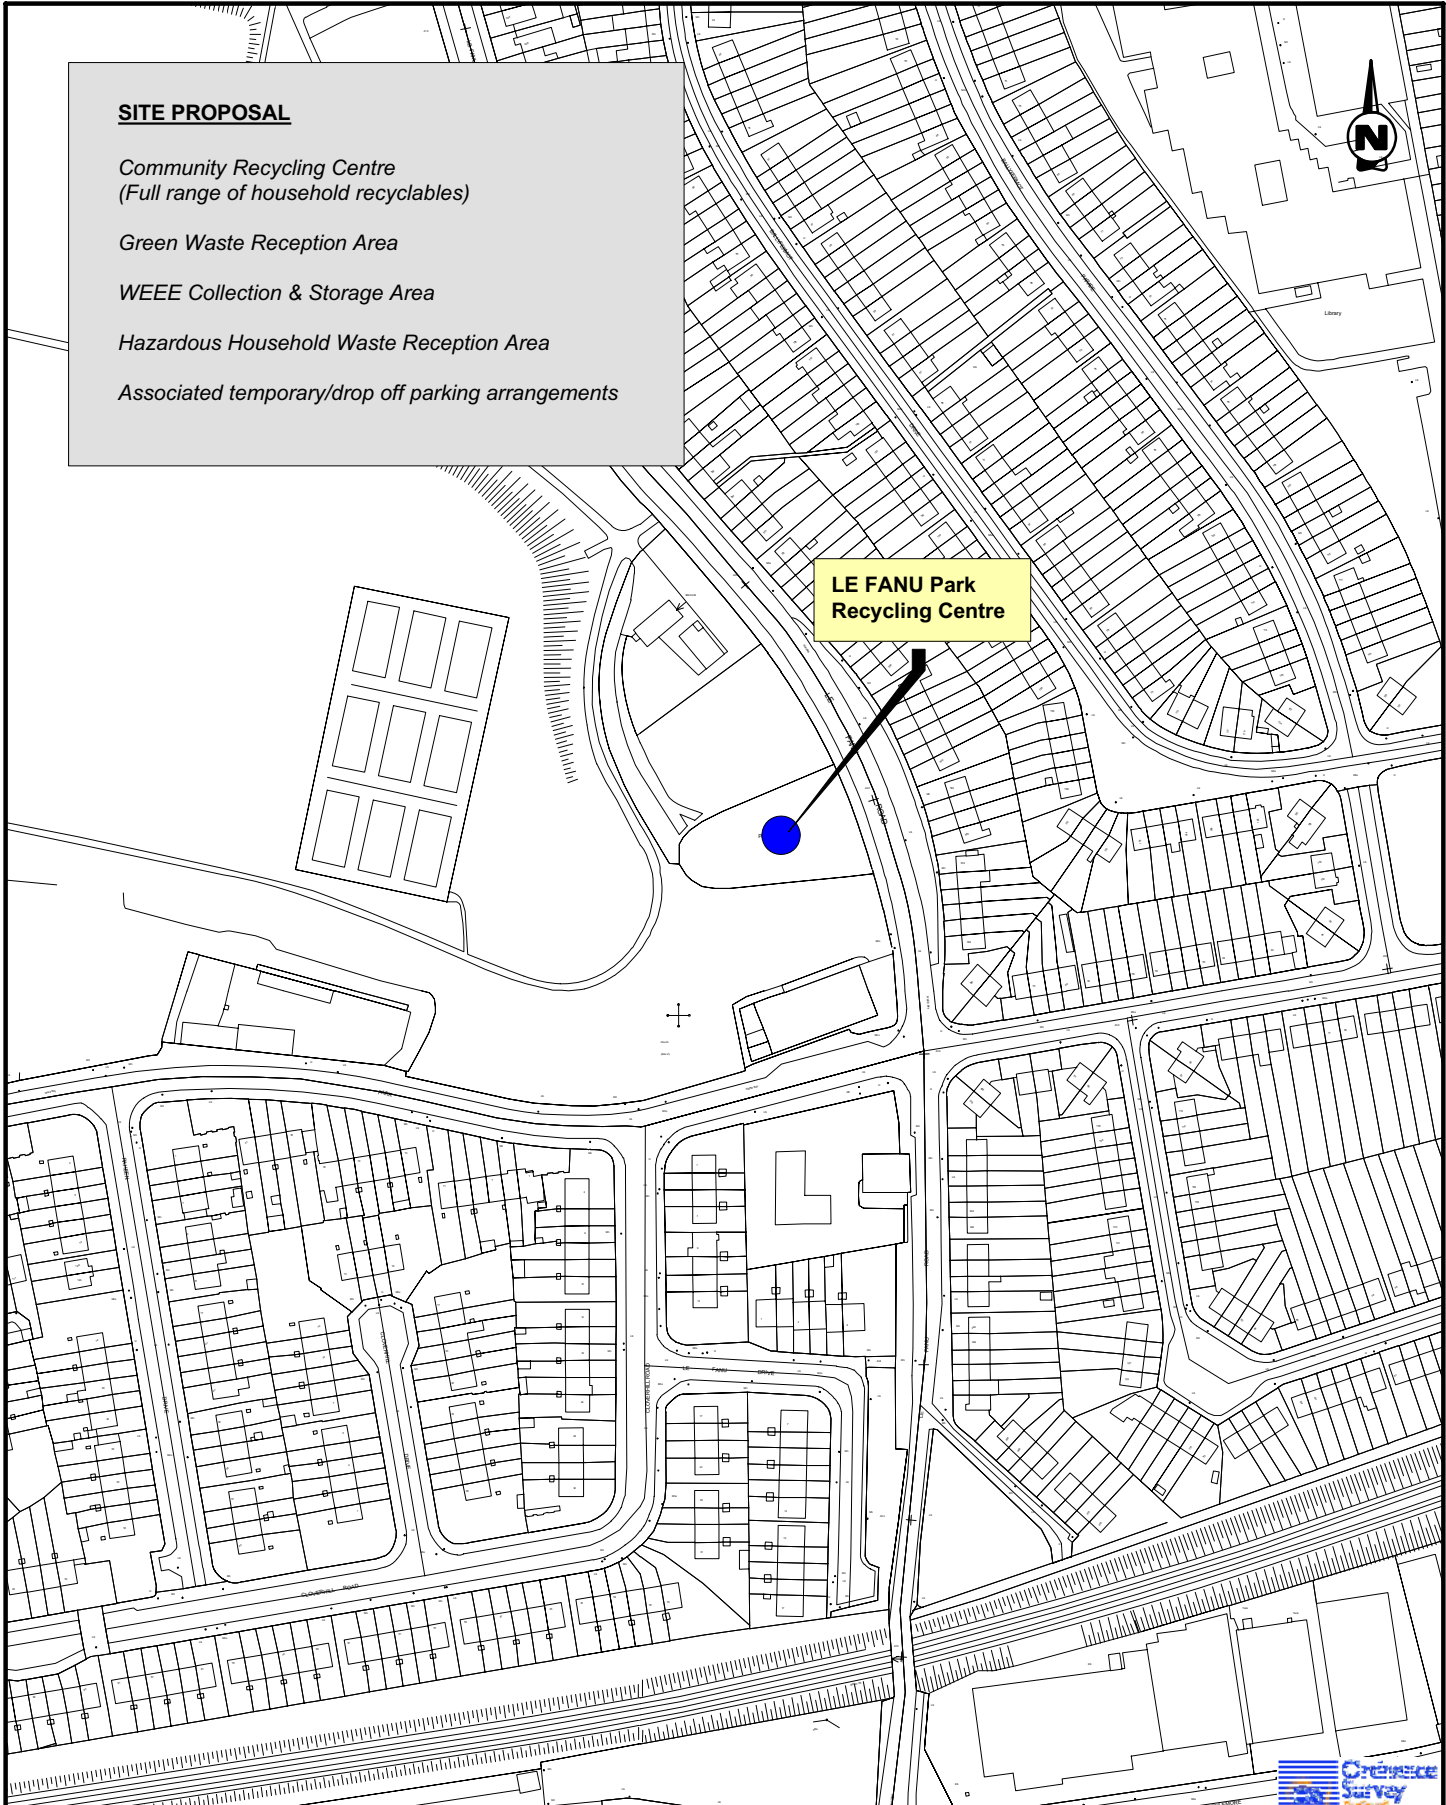

Project **Dublin Waste Plan**

Figure **Map 28**

Title **Proposed Recycling Centre - LE FANU Park Ballyfermot**

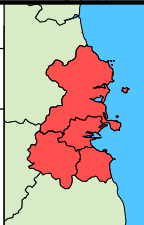

Issue Details	
Drawn: RH	Project No. MDR0310
Checked: CB	File Ref.
Approved: CB	MDR0310M11028D01
Scale: 1:2500	Drawing No. Rev.
Date: 25/08/2005	M10028 D01
Notes	
1. This drawing is the property of RPS-MCOS Ltd. It is a confidential document and must not be copied, used, or its contents divulged without prior written consent. 2. All levels are referred to Ordnance Datum, Malin Head. 3. NOT TO SCALE: use figured dimensions only, if in doubt ask. 4. Ordnance Survey Ireland Licence No. EN 0005005 Copyright Government of Ireland.	



RPS mcOS

Carrigle House
Dun Laoghaire
Co. Dublin
Ireland
Phone: 01 - 2020870
Fax No. 01 - 2020707
rpsmcos@rpsgroup.ie

SITE PROPOSAL

Community Recycling Centre
(Full range of household recyclables)


WEEE Collection & Storage Area

Hazardous Household Waste Reception Area

Green Waste Reception Area

Associated temporary/drop off parking arrangements


**Sundrive Road
Recycling Centre**

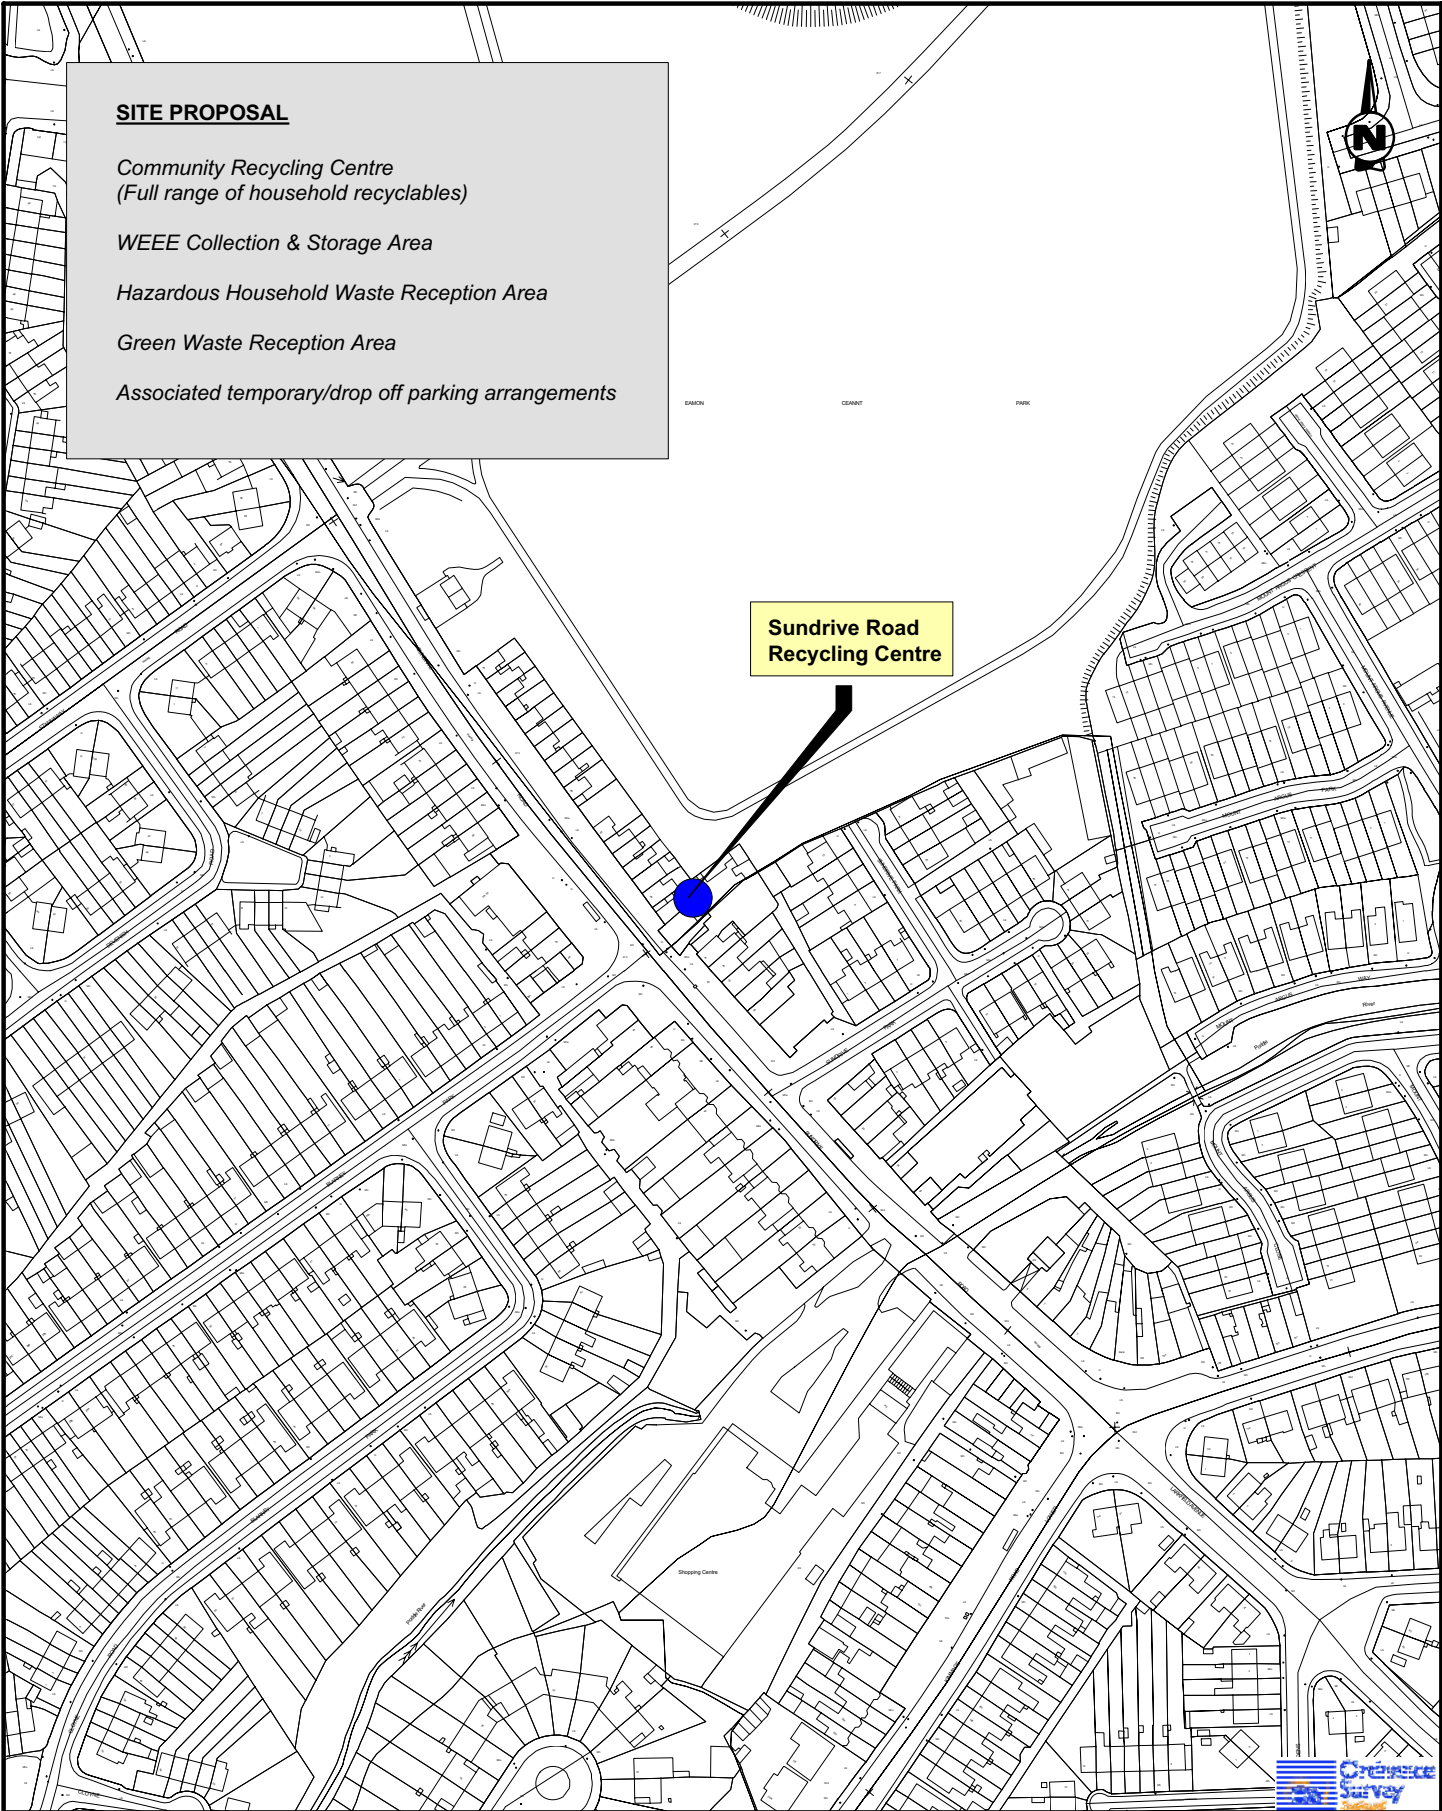

Project **Dublin Waste Plan**

Figure **Map 29**

Title **Proposed Recycling Centre - Sundrive Road**

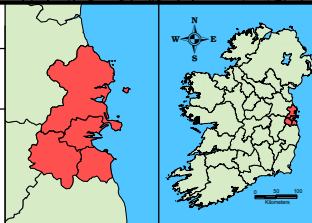

Issue Details	
Drawn: RH	Project No. MDR0310
Checked: CB	File Ref.
Approved: CB	MDR0310M11029D01
Scale: 1:2500	Drawing No. Rev.
Date: 25/08/2005	M11029 D01
Notes	
1. This drawing is the property of RPS-MCOS Ltd. It is a confidential document and must not be copied, used, or its contents divulged without prior written consent. 2. All levels are referred to Ordnance Datum, Malin Head. 3. NOT TO SCALE: use figured dimensions only, if in doubt ask. 4. Ordnance Survey Ireland Licence No. EN 0005005 Copyright Government of Ireland.	



RPS mcOS

Carrigle House
Dun Laoghaire
Co. Dublin
Ireland
Phone: 01 - 2020870
Fax No. 01 - 2020707
rpsmcos@rpsgroup.ie

SITE PROPOSAL

Community Recycling Centre
(Full range of household recyclables)


WEEE Collection & Storage Area

Hazardous Household Waste Reception Area

Green Waste Reception Area

Associated temporary/drop off parking arrangements

**Garryowen Road
Recycling Centre**

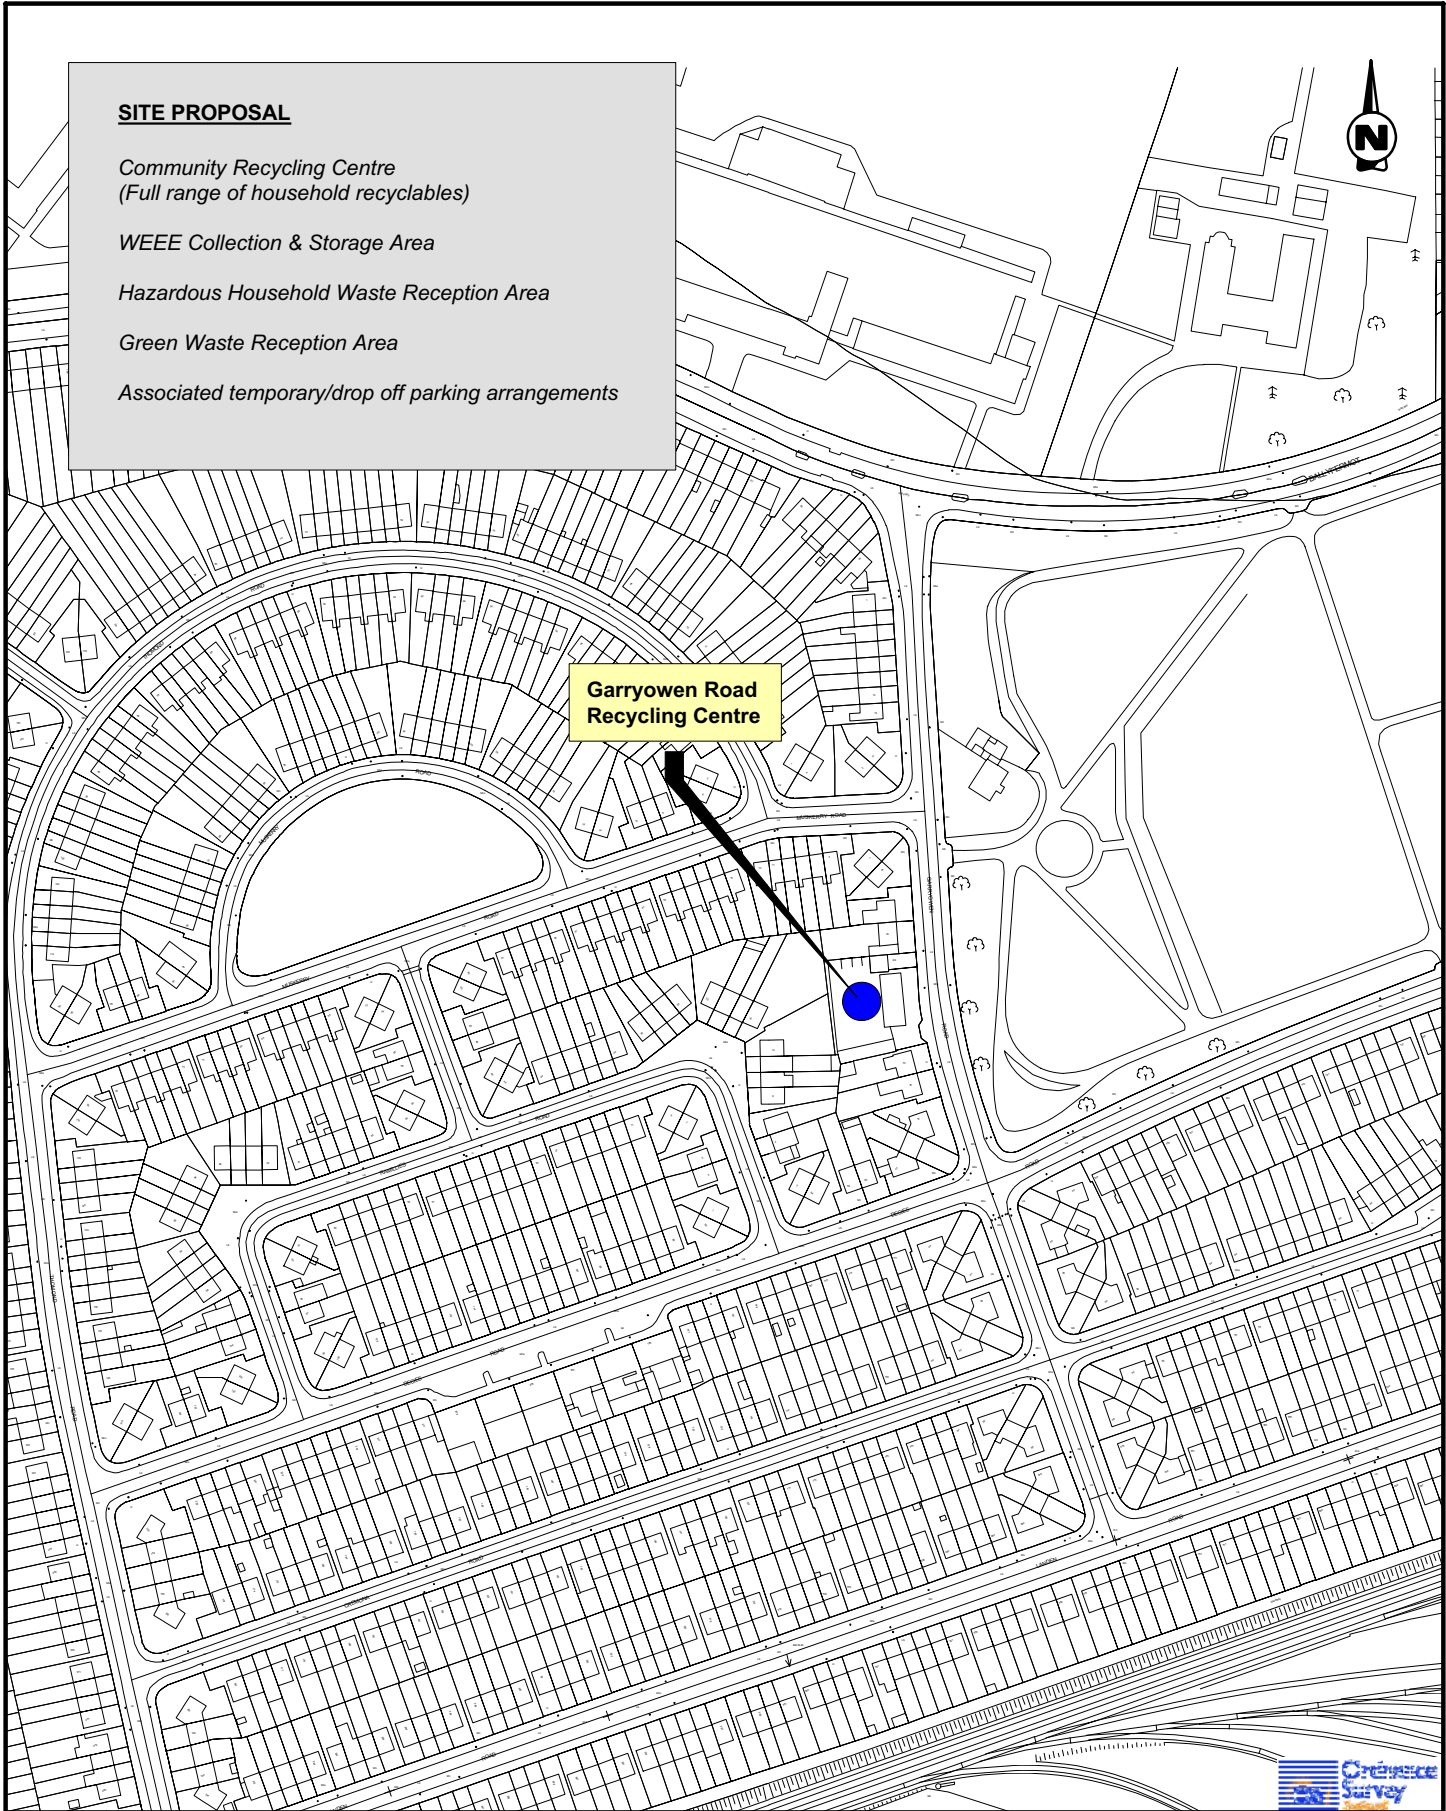

<p>Project Dublin Waste Plan</p>	<p>Figure Map 30</p>		<p>Issue Details</p>									
<p>Title Proposed Recycling Centre - Garryowen Road</p>			<table border="1"> <tr> <td>Drawn: RH</td> <td>Project No. MDR0310</td> </tr> <tr> <td>Checked: CB</td> <td>File Ref.</td> </tr> <tr> <td>Approved: CB</td> <td>MDR0310M1030D01</td> </tr> <tr> <td>Scale: 1:2500</td> <td>Drawing No. Rev.</td> </tr> <tr> <td>Date: 25/08/2005</td> <td>M1030 D01</td> </tr> </table>	Drawn: RH	Project No. MDR0310	Checked: CB	File Ref.	Approved: CB	MDR0310M1030D01	Scale: 1:2500	Drawing No. Rev.	Date: 25/08/2005
Drawn: RH	Project No. MDR0310											
Checked: CB	File Ref.											
Approved: CB	MDR0310M1030D01											
Scale: 1:2500	Drawing No. Rev.											
Date: 25/08/2005	M1030 D01											
	<p>Carrigle House Dun Laoghaire Co. Dublin Ireland Phone: 01 - 2020870 Fax No. 01 - 2020707 rpsmcos@rpsgroup.ie</p>	<p>Notes</p> <ol style="list-style-type: none"> 1. This drawing is the property of RPS-MCOS Ltd. It is a confidential document and must not be copied, used, or its contents divulged without prior written consent. 2. All levels are referred to Ordnance Datum, Malin Head. 3. NOT TO SCALE: use figured dimensions only, if in doubt ask. 4. Ordnance Survey Ireland Licence No. EN 0005005 Copyright Government of Ireland. 										

SITE PROPOSAL

*Community Recycling Centre
(Full range of household recyclables)*

WEEE Collection & Storage Area

Hazardous Household Waste Reception Area

Green Waste Reception Area

Associated temporary/drop off parking arrangements




**Windmill Road
Recycling Centre**



Project **Dublin Waste Plan**

Figure **Map 31**

Title **Existing Recycling Centre - Windmill Road**

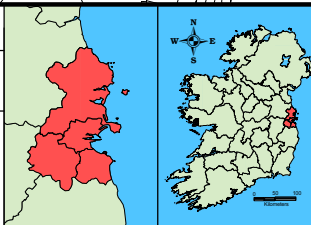

Issue Details	
Drawn: RH	Project No. MDR0310
Checked: CB	File Ref.
Approved: CB	MDR0310M1031D01
Scale: 1:2500	Drawing No. Rev.
Date: 25/08/2005	M1031 D01
Notes	
1. This drawing is the property of RPS-MCOS Ltd. It is a confidential document and must not be copied, used, or its contents divulged without prior written consent. 2. All levels are referred to Ordnance Datum, Malin Head. 3. NOT TO SCALE: use figured dimensions only, if in doubt ask. 4. Ordnance Survey Ireland Licence No. EN 0005005 Copyright Government of Ireland.	



RPS mcOS

Carrigle House
Dun Laoghaire
Co. Dublin
Ireland
Phone: 01 - 2020870
Fax No. 01 - 2020707
rpsmcos@rpsgroup.ie

BALLYMUN



SITE PROPOSAL

*Recycling Centre
(Full range of household recyclables)*

WEEE Collection & Storage Area

Hazardous Household Waste Reception Area

Green Waste Reception/Bulking/Transfer Area

Construction & Demolition Rubble Deposit Area

Bulky Goods Deposit Area

Resource Recovery Facility

DIY Rubble Deposit Area

Associated temporary/drop off parking arrangements

**Proposed
Rediscovery Centre**



BALCARRIS

Sports Ground



Project **Dublin Waste Plan**

Figure **Map 32**

Title **Proposed Recycling Centre - Rediscovery Centre Ballymun**

Issue Details

Drawn: RH	Project No. MDR0310
Checked: CB	File Ref.
Approved: CB	MDR0310MI1032D01
Scale: 1:5000	Drawing No. Rev.
Date: 25/08/2005	MI1032 D01


Notes


1. This drawing is the property of RPS-MCOS Ltd. It is a confidential document and must not be copied, used, or its contents divulged without prior written consent.
2. All levels are referred to Ordnance Datum, Malin Head.
3. NOT TO SCALE: use figured dimensions only, if in doubt ask.
4. Ordnance Survey Ireland Licence No. EN 0055005 Copyright Government of Ireland.







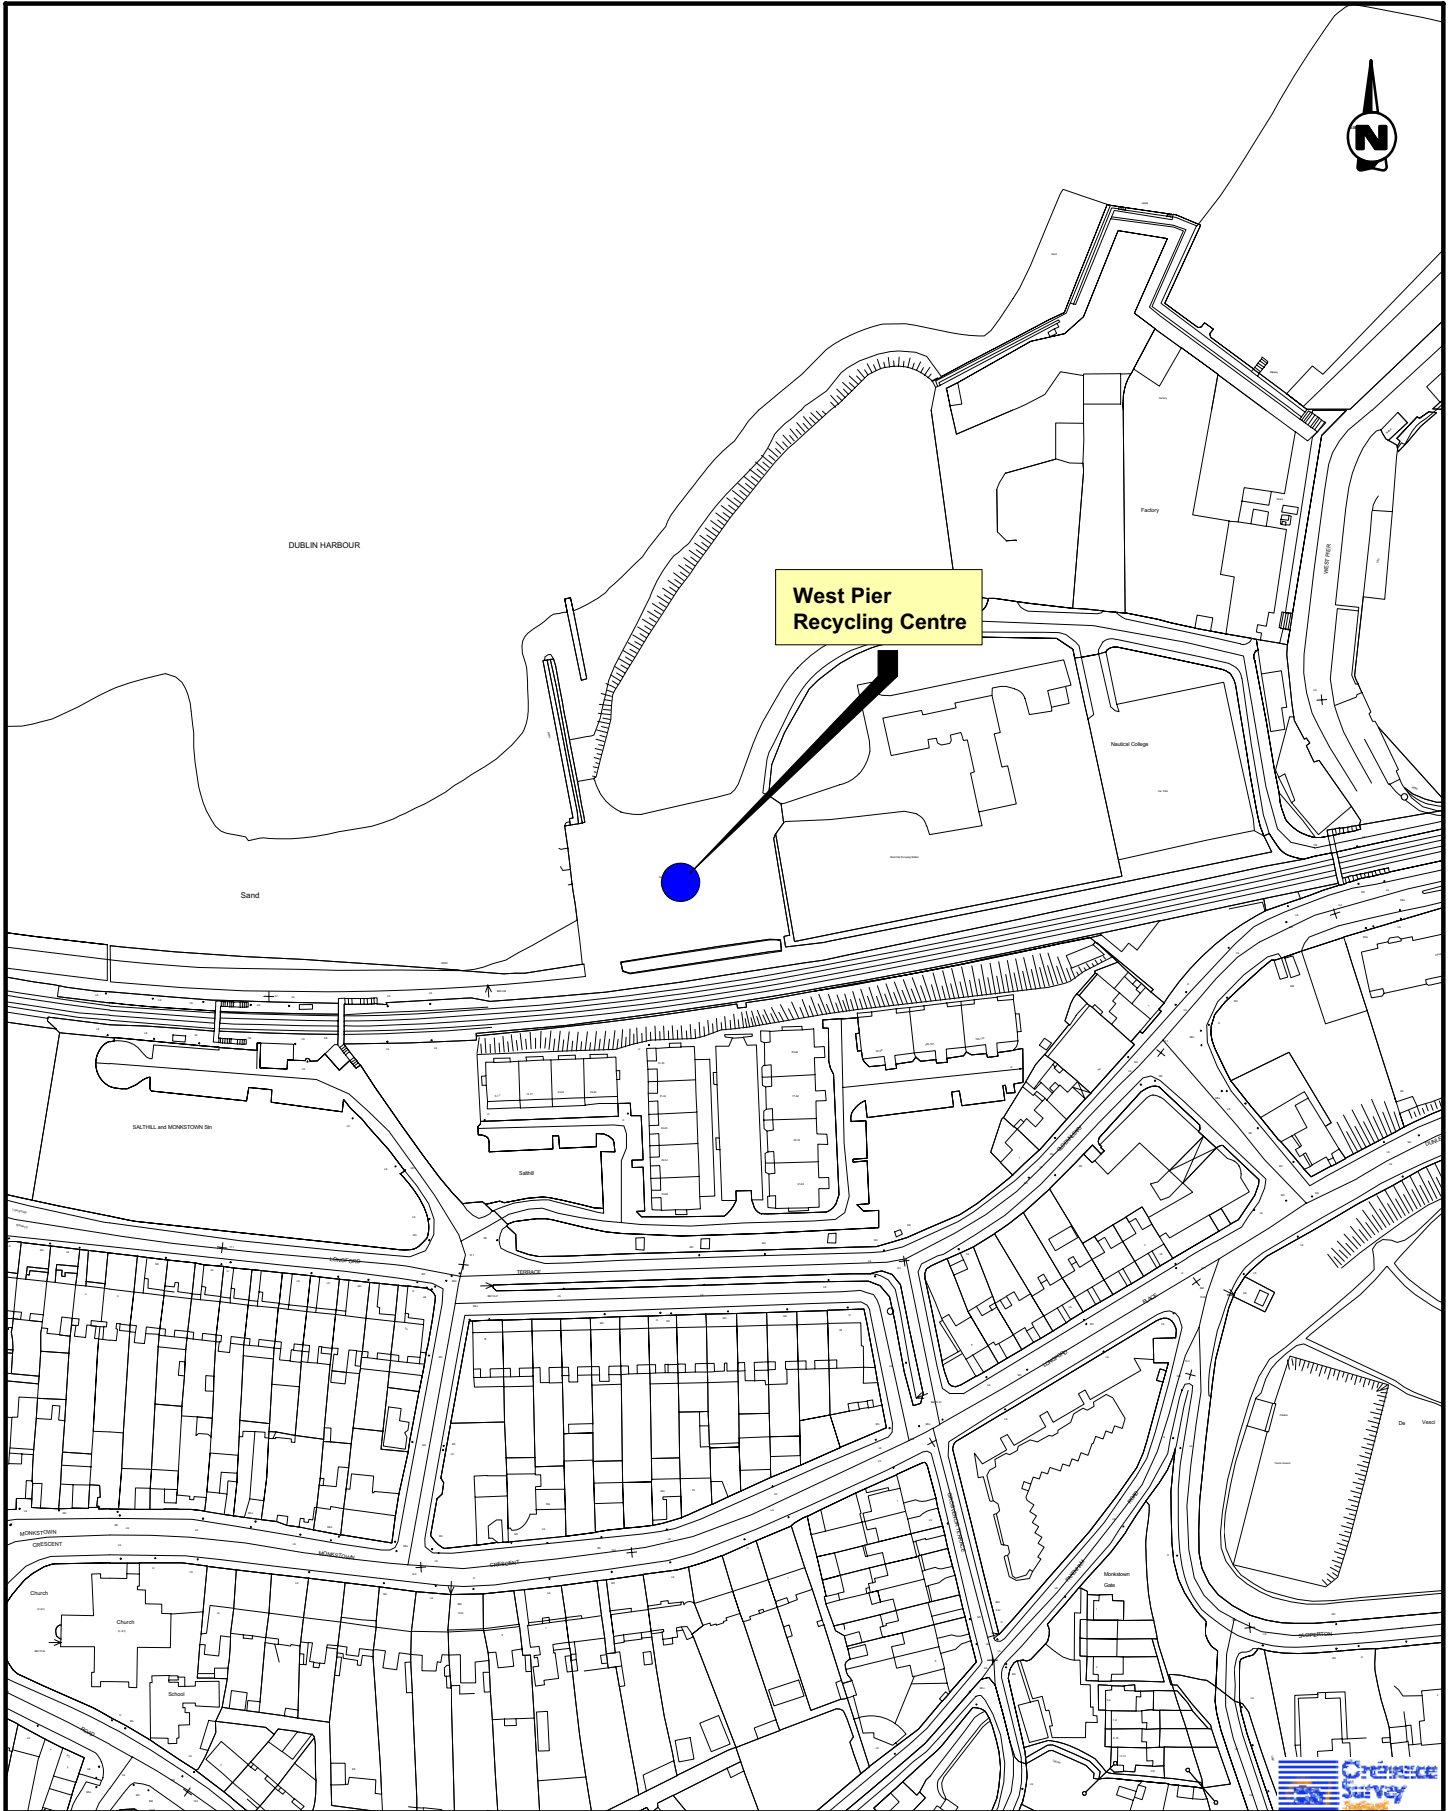
RPS mcOS

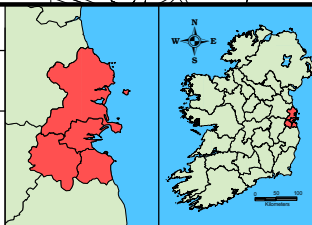


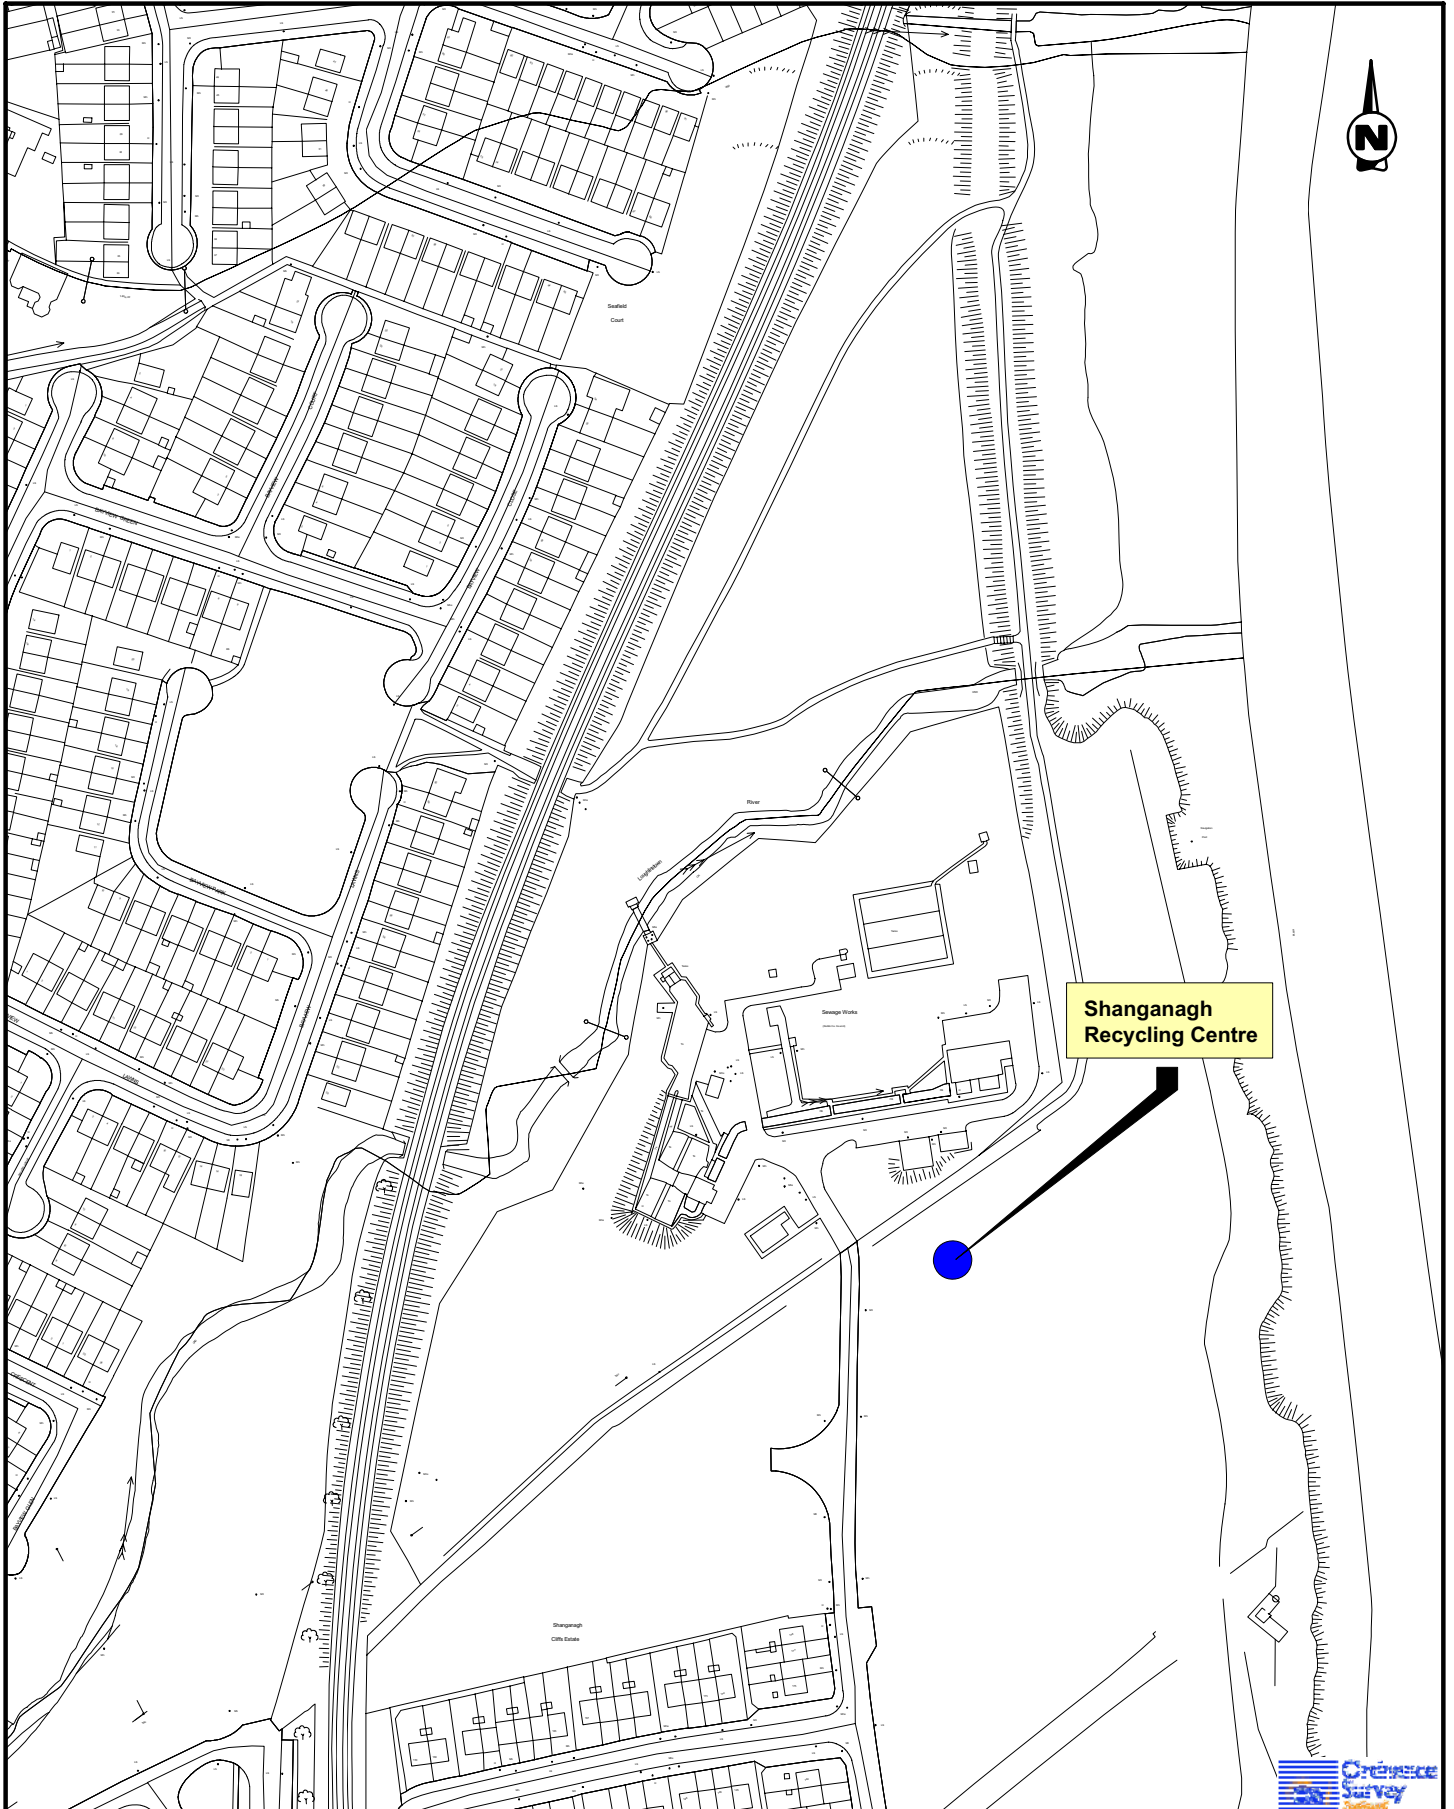
Carrigle House
Dun Laoghaire
Co. Dublin
Ireland
Phone: 01 - 2020870
Fax No. 01 - 2020707
rpsmcos@rpsgroup.ie

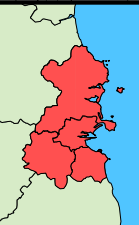




Project Dublin Waste Plan		Figure Map 34		 		Issue Details																					
Title Proposed Recycling Centre - Shanganagh		 <p>Carrigle House Dun Laoghaire Co. Dublin Ireland Phone: 01 - 2020870 Fax No. 01 - 2020707 rpsmcos@rpsgroup.ie</p>		<table border="1"> <tr> <td>Drawn:</td> <td>RH</td> <td>Project No.</td> <td>MDR0310</td> </tr> <tr> <td>Checked:</td> <td>CB</td> <td>File Ref.</td> <td></td> </tr> <tr> <td>Approved:</td> <td>CB</td> <td>MDR0310M11034D01</td> <td></td> </tr> <tr> <td>Scale:</td> <td>1:2500</td> <td>Drawing No.</td> <td>Rev.</td> </tr> <tr> <td>Date:</td> <td>26/08/2005</td> <td>M11034</td> <td>D01</td> </tr> </table>		Drawn:	RH	Project No.	MDR0310	Checked:	CB	File Ref.		Approved:	CB	MDR0310M11034D01		Scale:	1:2500	Drawing No.	Rev.	Date:	26/08/2005	M11034	D01	Notes 1. This drawing is the property of RPS-MCOS Ltd. It is a confidential document and must not be copied, used, or its contents divulged without prior written consent. 2. All levels are referred to Ordnance Datum, Malin Head. 3. NOT TO SCALE; use figured dimensions only, if in doubt ask. 4. Ordnance Survey Ireland Licence No. EN 0055005 Copyright Government of Ireland.	
Drawn:	RH	Project No.	MDR0310																								
Checked:	CB	File Ref.																									
Approved:	CB	MDR0310M11034D01																									
Scale:	1:2500	Drawing No.	Rev.																								
Date:	26/08/2005	M11034	D01																								
 <p>WASTE MANAGEMENT PLAN Working for the Dublin Region</p>																											

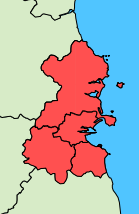

Project Dublin Waste Plan		Figure Map 35											
Title Proposed Recycling Centre - West Pier		 											
		 <p> Carrigle House Dun Laoghaire Co. Dublin Ireland Phone: 01 - 2020870 Fax No. 01 - 2020707 rpsmcos@rpsgroup.ie </p>											
		Issue Details <table border="1"> <tr> <td>Drawn: RH</td> <td>Project No. MDR0310</td> </tr> <tr> <td>Checked: CB</td> <td>File Ref.</td> </tr> <tr> <td>Approved: CB</td> <td>MDR0310M11035D01</td> </tr> <tr> <td>Scale: 1:2500</td> <td>Drawing No. Rev.</td> </tr> <tr> <td>Date: 26/08/2005</td> <td>M11035 D01</td> </tr> </table>		Drawn: RH	Project No. MDR0310	Checked: CB	File Ref.	Approved: CB	MDR0310M11035D01	Scale: 1:2500	Drawing No. Rev.	Date: 26/08/2005	M11035 D01
Drawn: RH	Project No. MDR0310												
Checked: CB	File Ref.												
Approved: CB	MDR0310M11035D01												
Scale: 1:2500	Drawing No. Rev.												
Date: 26/08/2005	M11035 D01												
		Notes <ol style="list-style-type: none"> 1. This drawing is the property of RPS-MCOS Ltd. It is a confidential document and must not be copied, used, or its contents divulged without prior written consent. 2. All levels are referred to Ordnance Datum, Mean High. 3. NOT TO SCALE; use figured dimensions only, if in doubt ask. 4. Ordnance Survey Ireland Licence No. EN 0005005 Copyright Government of Ireland. 											

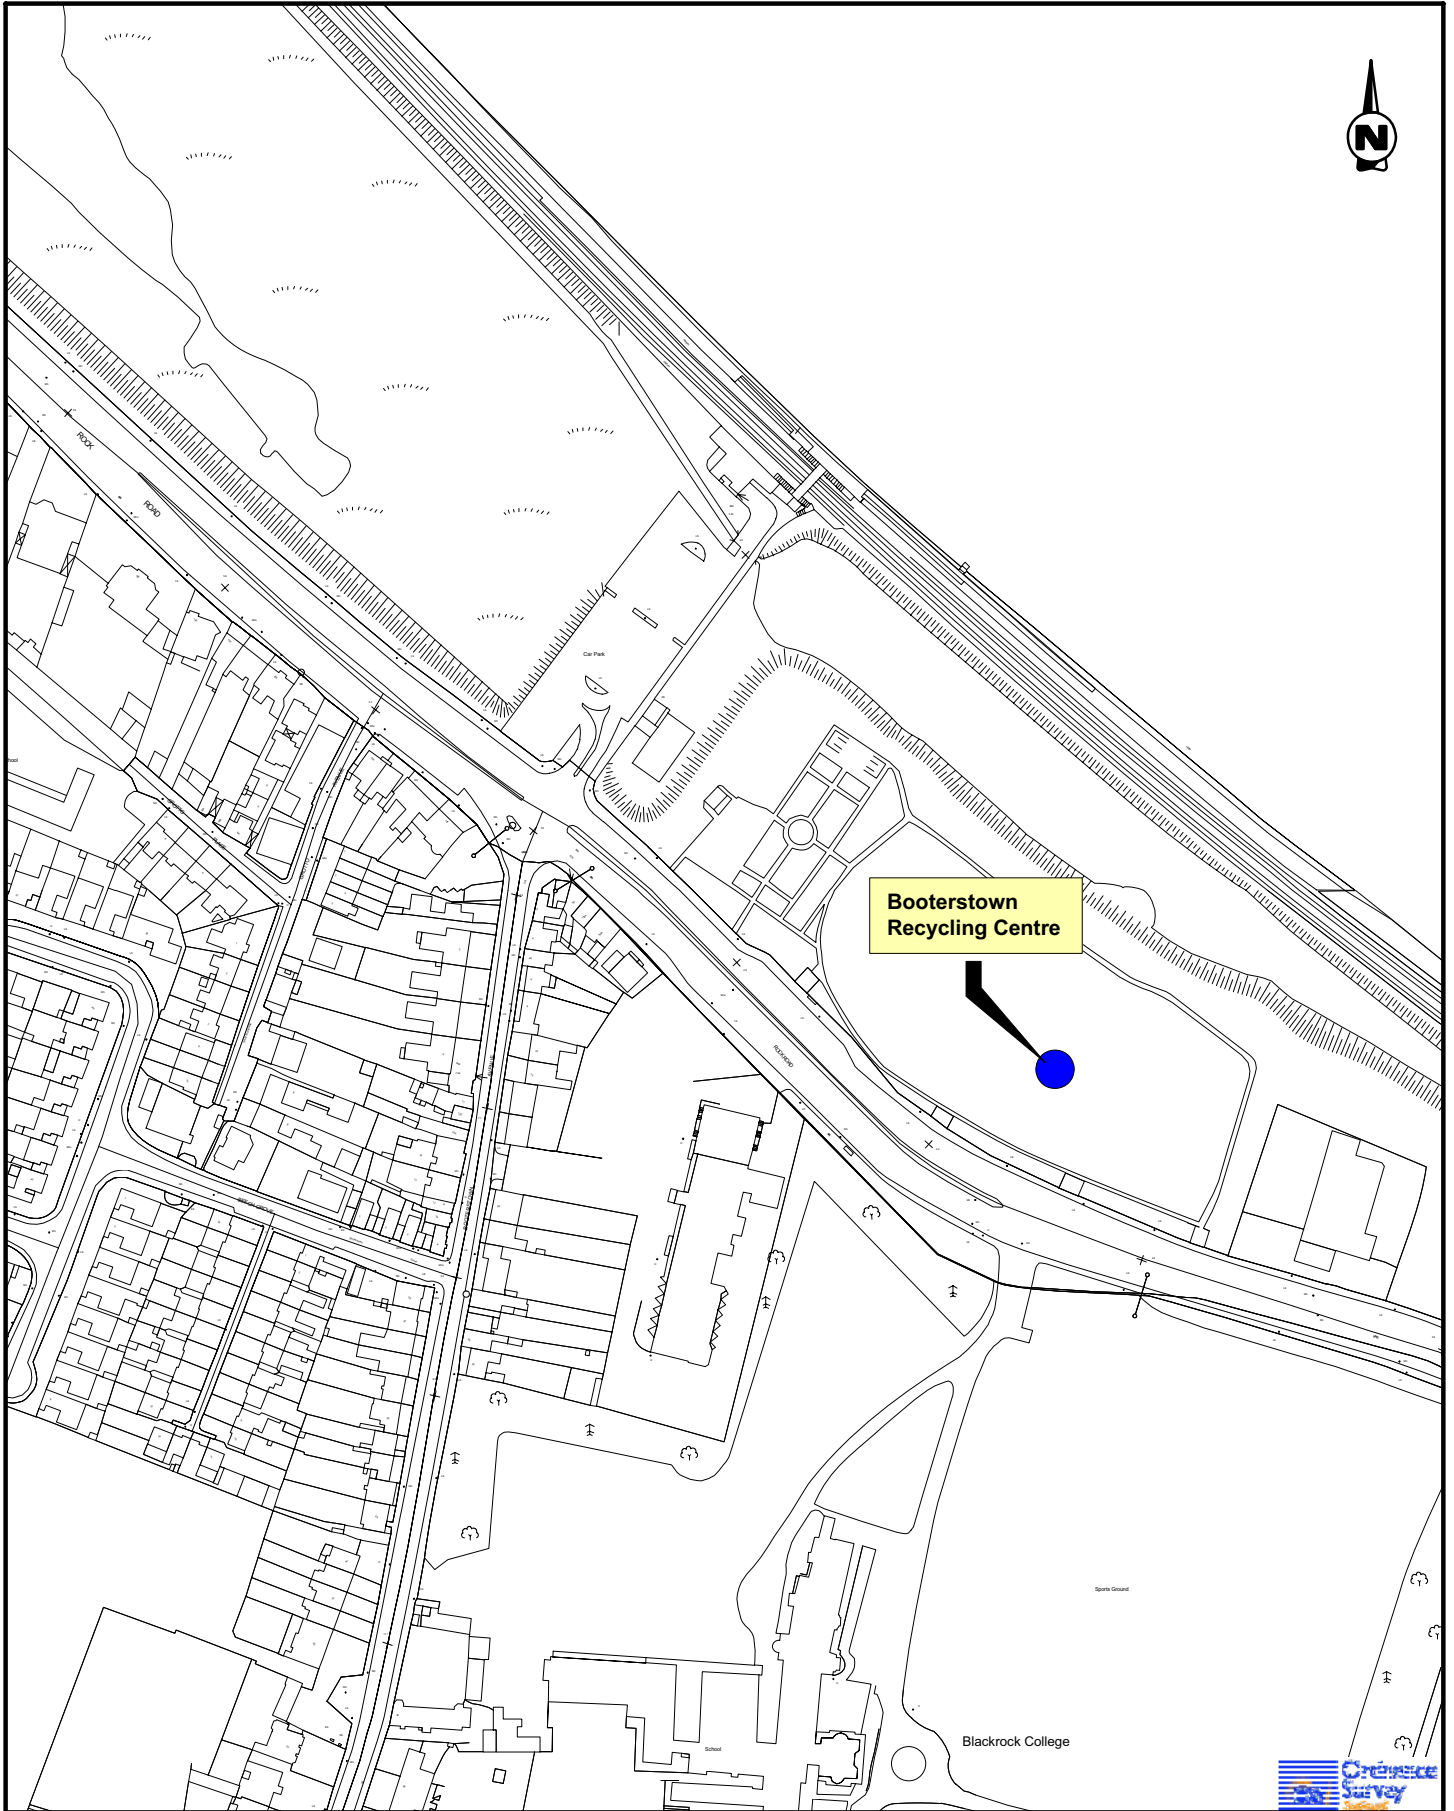


Project **Dublin Waste Plan**

Figure **Map 36**

Title **Proposed Recycling Centre - Booterstown**



RPS mcOS
Carnegie House
Dun Laoghaire
Co. Dublin
Ireland
Phone: 01 - 2020870
Fax No. 01 - 2020707
rpsmcos@rpsgroup.ie

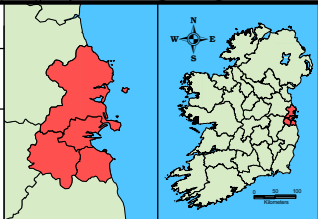

Issue Details

Drawn: RH	Project No. MDR0310
Checked: CB	File Ref.
Approved: CB	MDR0310M11036D01
Scale: 1:2500	Drawing No. Rev.
Date: 26/08/2005	M11036 D01

Notes
1. This drawing is the property of RPS-MCOS Ltd. It is a confidential document and must not be copied, used, or its contents divulged without prior written consent.
2. All levels are referred to Ordnance Datum, Malin Head.
3. NOT TO SCALE; use figured dimensions only, if in doubt ask.
4. Ordnance Survey Ireland Licence No. EN 0005005 Copyright Government of Ireland.

SITE PROPOSAL

Recycling Centre
(Full range of household recyclables)

WEEE Collection & Storage Area

Street Cleansing Waste Compactor Unit

Hazardous Household Waste Reception Area

Green Waste Reception/Bulking/Transfer Area


Construction & Demolition Rubble Deposit Area

Bulky Goods Deposit Area

Resource Recovery Facility

DIY Rubble Deposit Area

Associated temporary/drop off parking arrangements

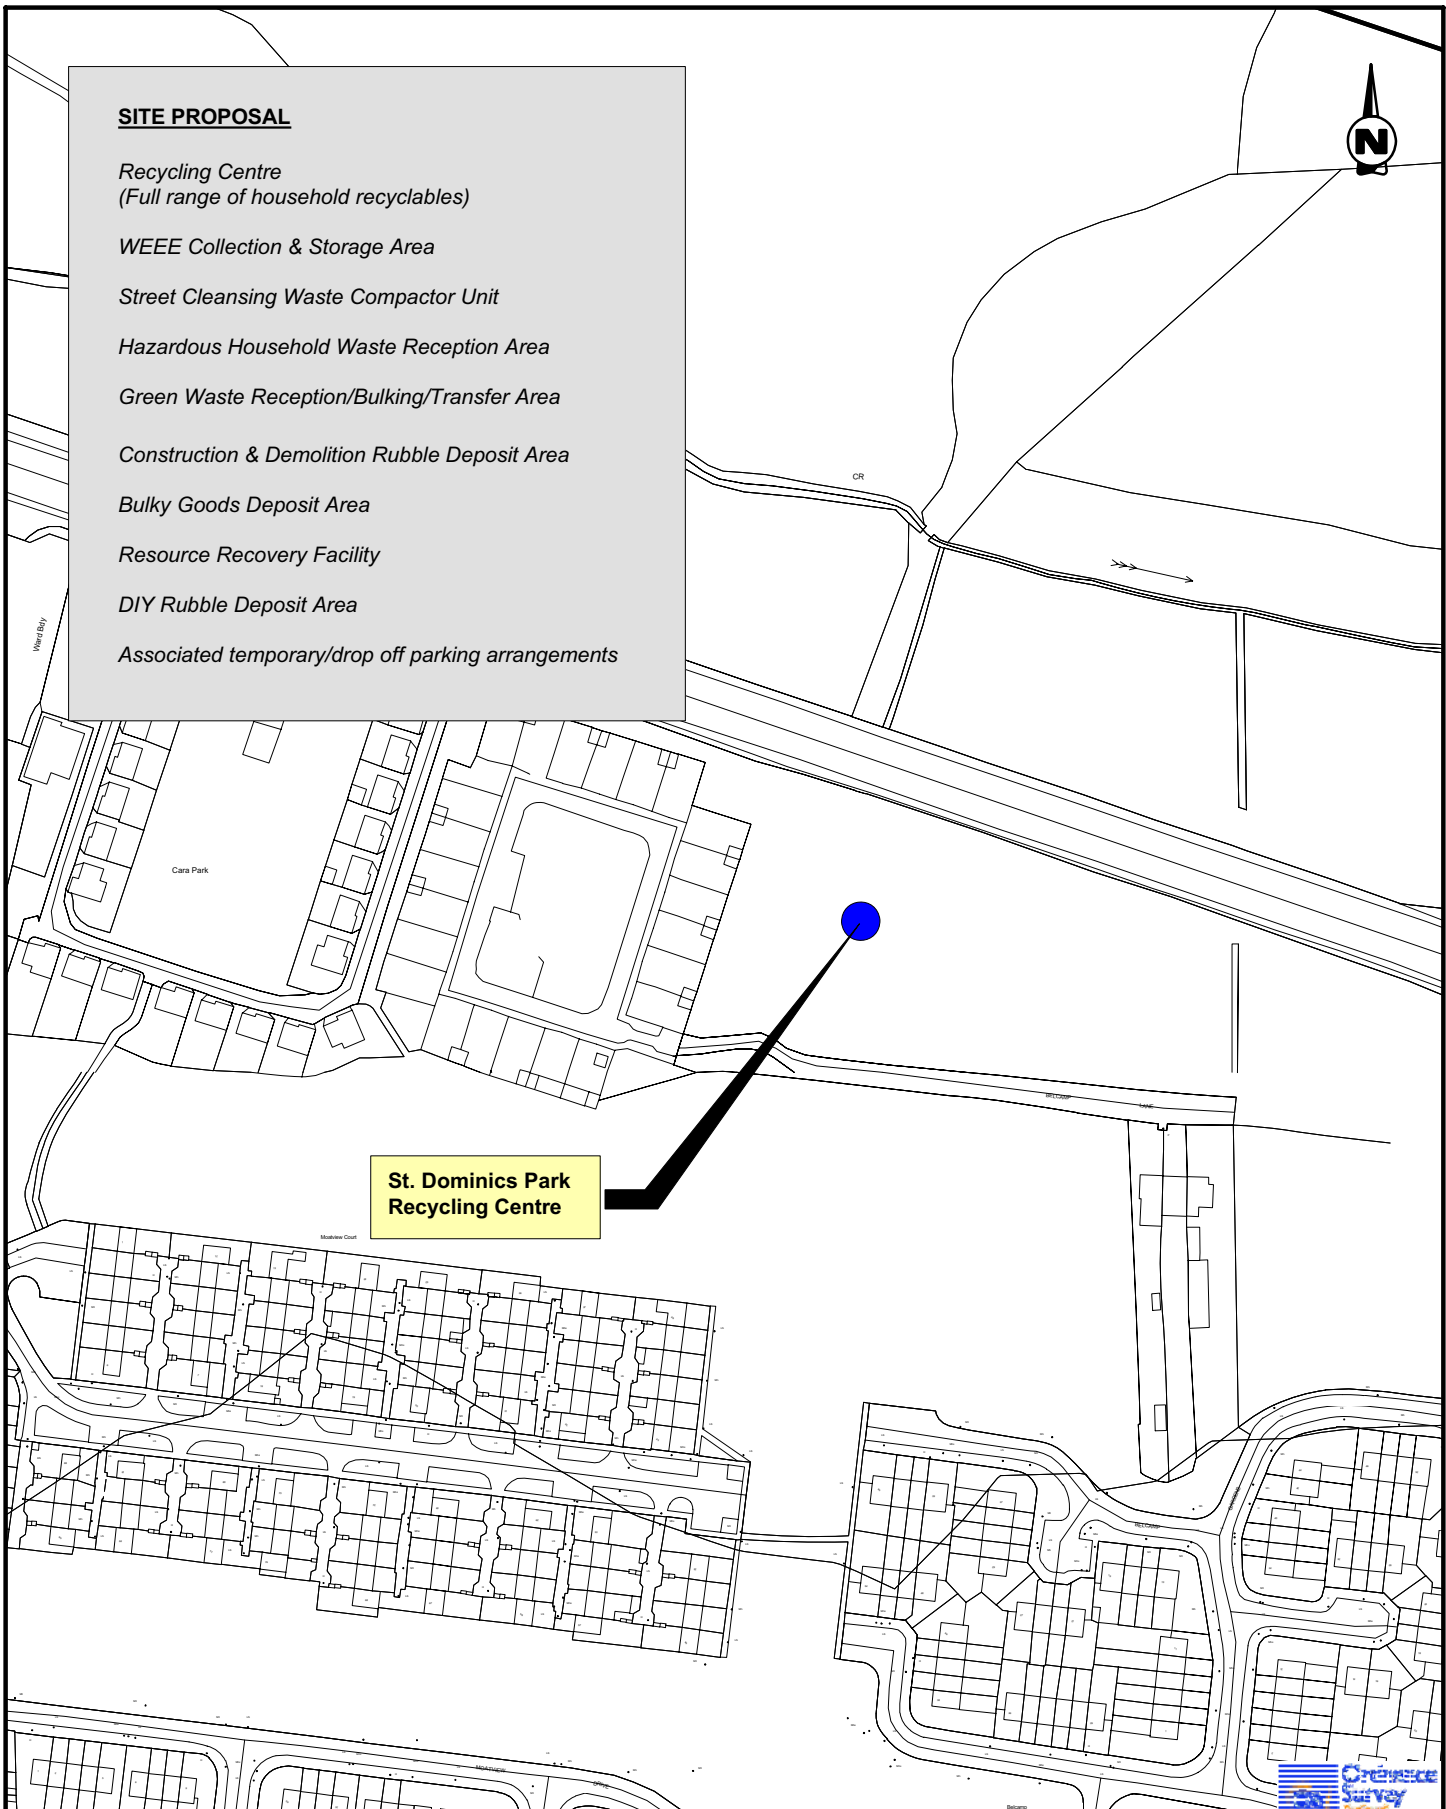

**St. Dominics Park
Recycling Centre**

Project Dublin Waste Plan		Figure Map 37		Issue Details Drawn: RH Project No. MDR0310 Checked: CB File Ref. Approved: CB MDR0310M11037D01 Scale: 1:2500 Drawing No. Rev. Date: 26/10/2005 M11037 D01	
Title Proposed Recycling Centre - St. Dominics Park				Notes 1. This drawing is the property of RPS-MCOS Ltd. It is a confidential document and must not be copied, used, or its contents divulged without prior written consent. 2. All levels are referred to Ordnance Datum, Malin Head. 3. NOT TO SCALE; use figured dimensions only, if in doubt ask. 4. Ordnance Survey Ireland Licence No. EN 0005005 Copyright Government of Ireland.	
		Carrigle House Dun Laoghaire Co. Dublin Ireland Phone: 01 - 2020870 Fax No. 01 - 2020707 rpsmcos@rpsgroup.ie			

SITE PROPOSAL


*Community Recycling Centre
(Full range of household recyclables)*



WEEE Collection & Storage Area

Hazardous Household Waste Reception Area

Green Waste Reception Area

Associated temporary/drop off parking arrangements

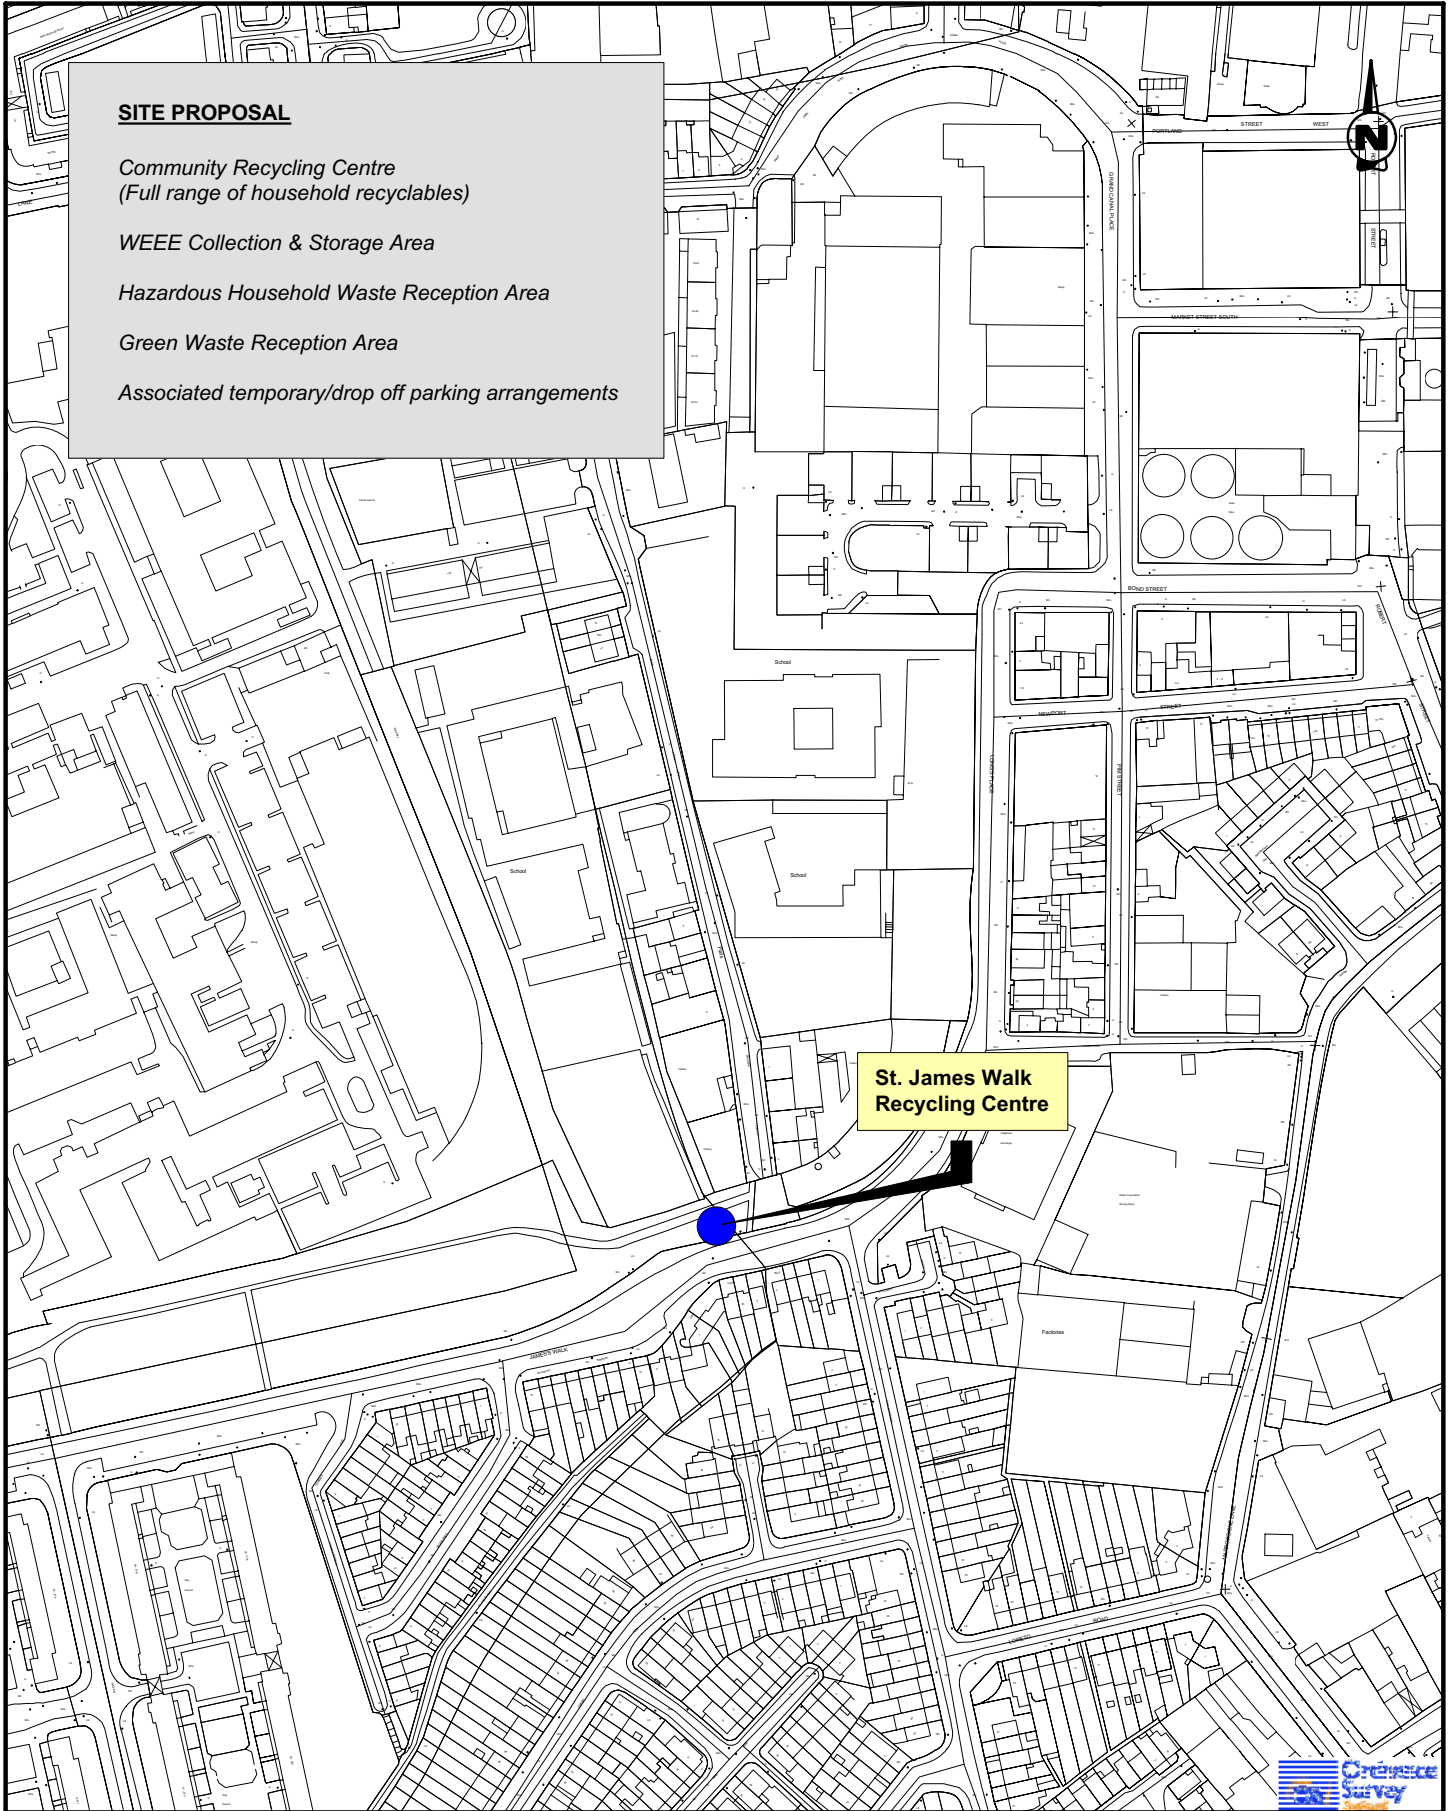

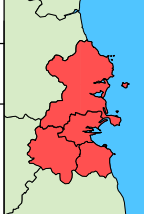Project Dublin Waste Plan		Figure Map 38		 		Issue Details Drawn: RH Project No. MDR0310 Checked: CB File Ref. Approved: CB MDR0310M11038D01 Scale: 1:2500 Drawing No. Rev. Date: 26/10/2005 M11038 D01	
Title Proposed Recycling Centre - St. James Walk				RPSmcOS Carrigle House Dun Laoghaire Co. Dublin Ireland Phone: 01 - 2020870 Fax No. 01 - 2020707 rpsmcos@rpsgroup.ie		Notes 1. This drawing is the property of RPS-MCOS Ltd. It is a confidential document and must not be copied, used, or its contents divulged without prior written consent. 2. All levels are referred to Ordnance Datum, Malin Head. 3. NOT TO SCALE: use figured dimensions only, if in doubt ask. 4. Ordnance Survey Ireland Licence No. EN 0005005 Copyright Government of Ireland.	



SITE PROPOSAL


Community Recycling Centre
(Full range of household recyclables)

WEEE Collection & Storage Area

Hazardous Household Waste Reception Area

Green Waste Reception Area

Associated temporary/drop off parking arrangements

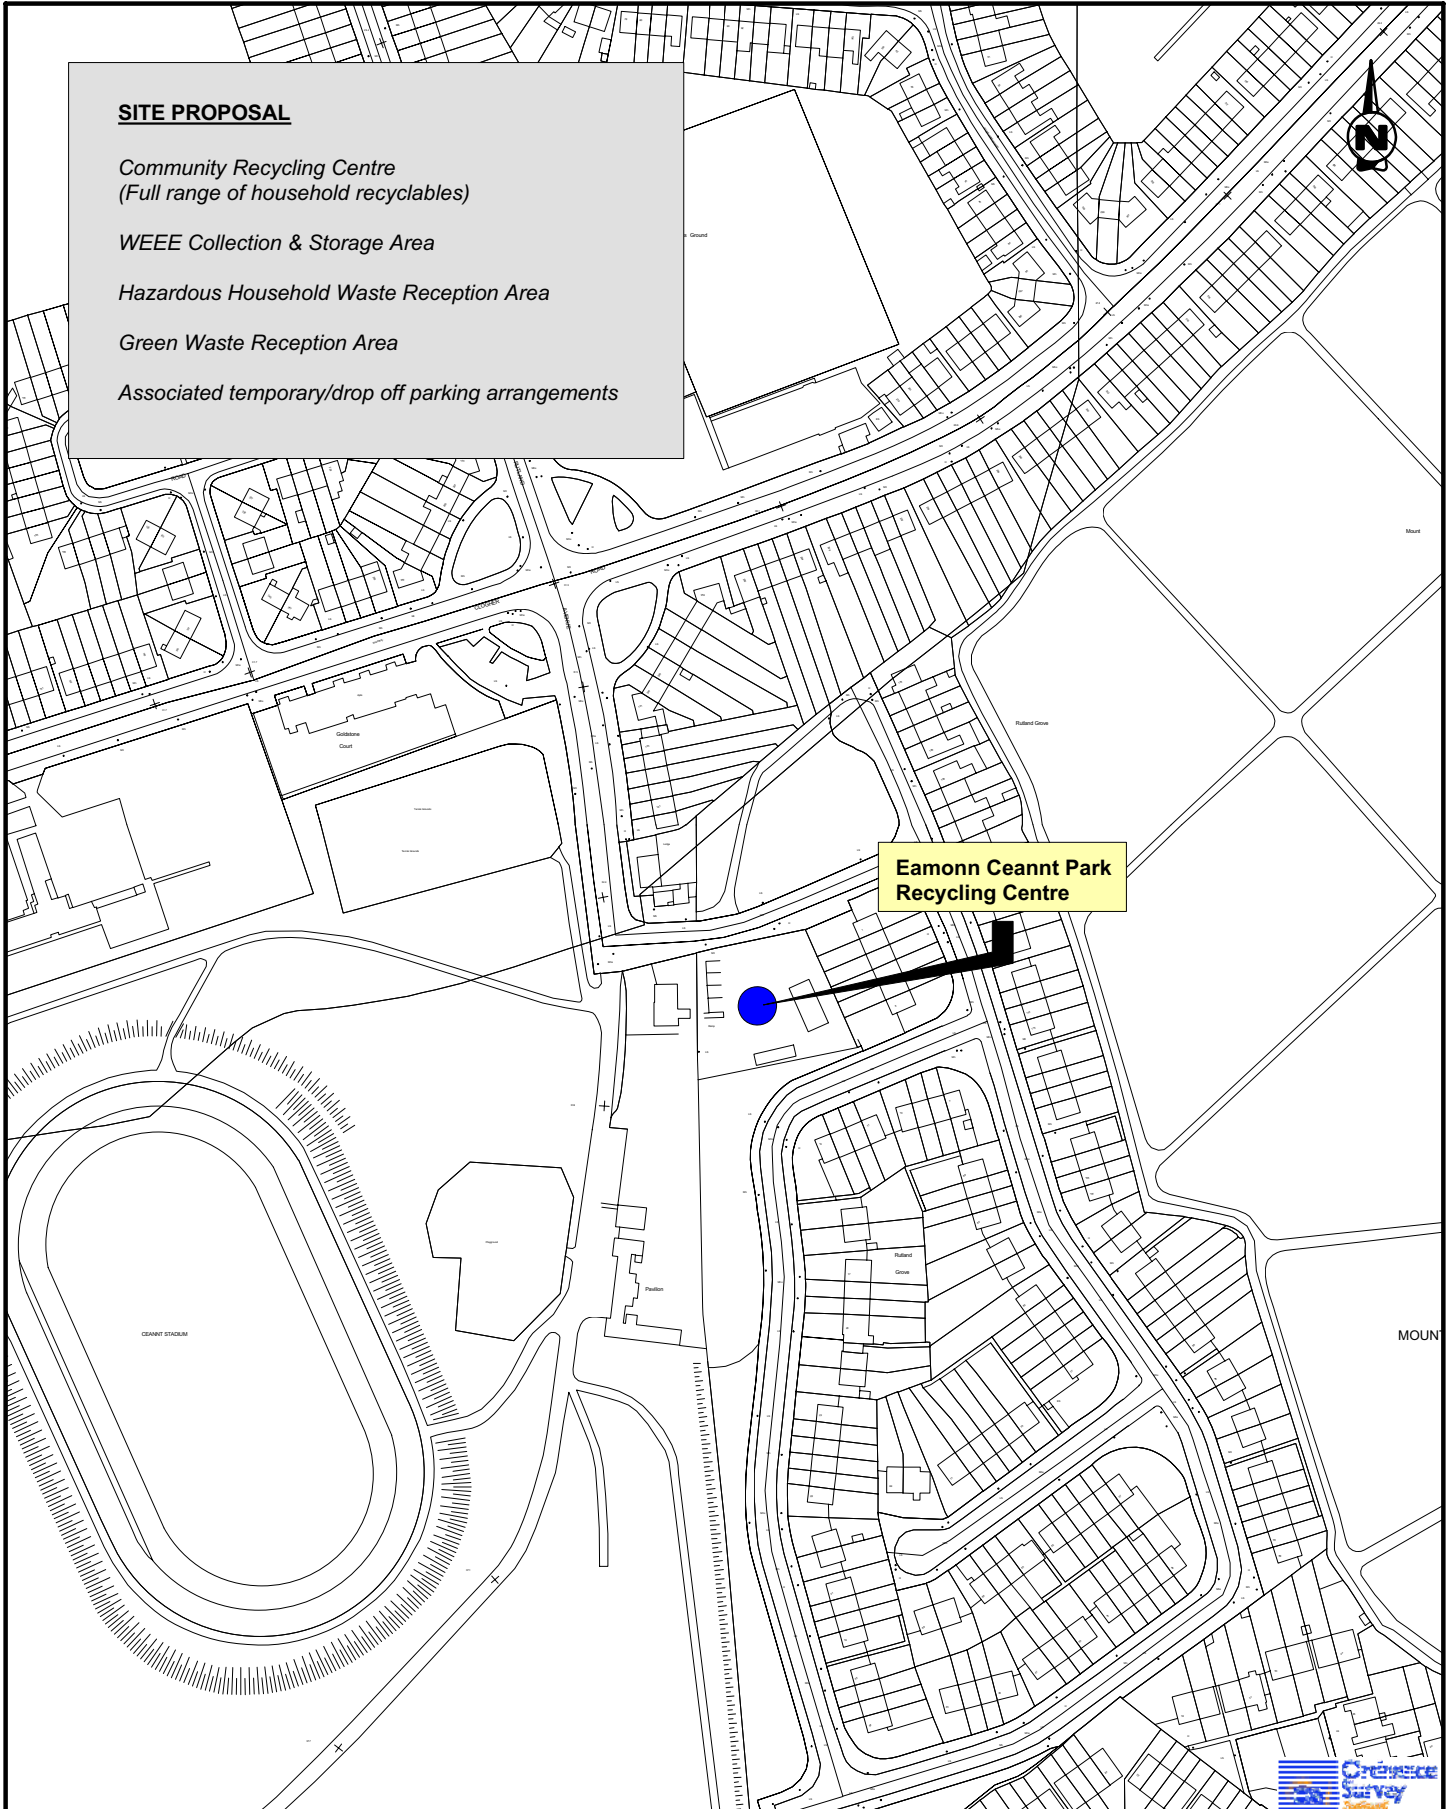

Project Dublin Waste Plan	Figure Map 39		Issue Details									
Title Existing Recycling Centre - Eamonn Ceannt Park			<table border="1"> <tr> <td>Drawn: RH</td> <td>Project No. MDR0310</td> </tr> <tr> <td>Checked: CB</td> <td>File Ref.</td> </tr> <tr> <td>Approved: CB</td> <td>MDR0310MI1039D01</td> </tr> <tr> <td>Scale: 1:2500</td> <td>Drawing No. Rev.</td> </tr> <tr> <td>Date: 26/10/2005</td> <td>MI1039 D01</td> </tr> </table>	Drawn: RH	Project No. MDR0310	Checked: CB	File Ref.	Approved: CB	MDR0310MI1039D01	Scale: 1:2500	Drawing No. Rev.	Date: 26/10/2005
Drawn: RH	Project No. MDR0310											
Checked: CB	File Ref.											
Approved: CB	MDR0310MI1039D01											
Scale: 1:2500	Drawing No. Rev.											
Date: 26/10/2005	MI1039 D01											
	<p>Carrigle House Dun Laoghaire Co. Dublin Ireland Phone: 01 - 2020870 Fax No. 01 - 2020707 rpsmcos@rpsgroup.ie</p>	Notes <ol style="list-style-type: none"> 1. This drawing is the property of RPS-MCOS Ltd. It is a confidential document and must not be copied, used, or its contents divulged without prior written consent. 2. All levels are referred to Ordnance Datum, Malin Head. 3. NOT TO SCALE; use figured dimensions only, if in doubt ask. 4. Ordnance Survey Ireland Licence No. EN 0005005 Copyright Government of Ireland. 										

SITE PROPOSAL

Community Recycling Centre
(Full range of household recyclables)

WEEE Collection & Storage Area


Hazardous Household Waste Reception Area

Green Waste Reception Area

Associated temporary/drop off parking arrangements



**Colaiste Eoin
Recycling Centre**

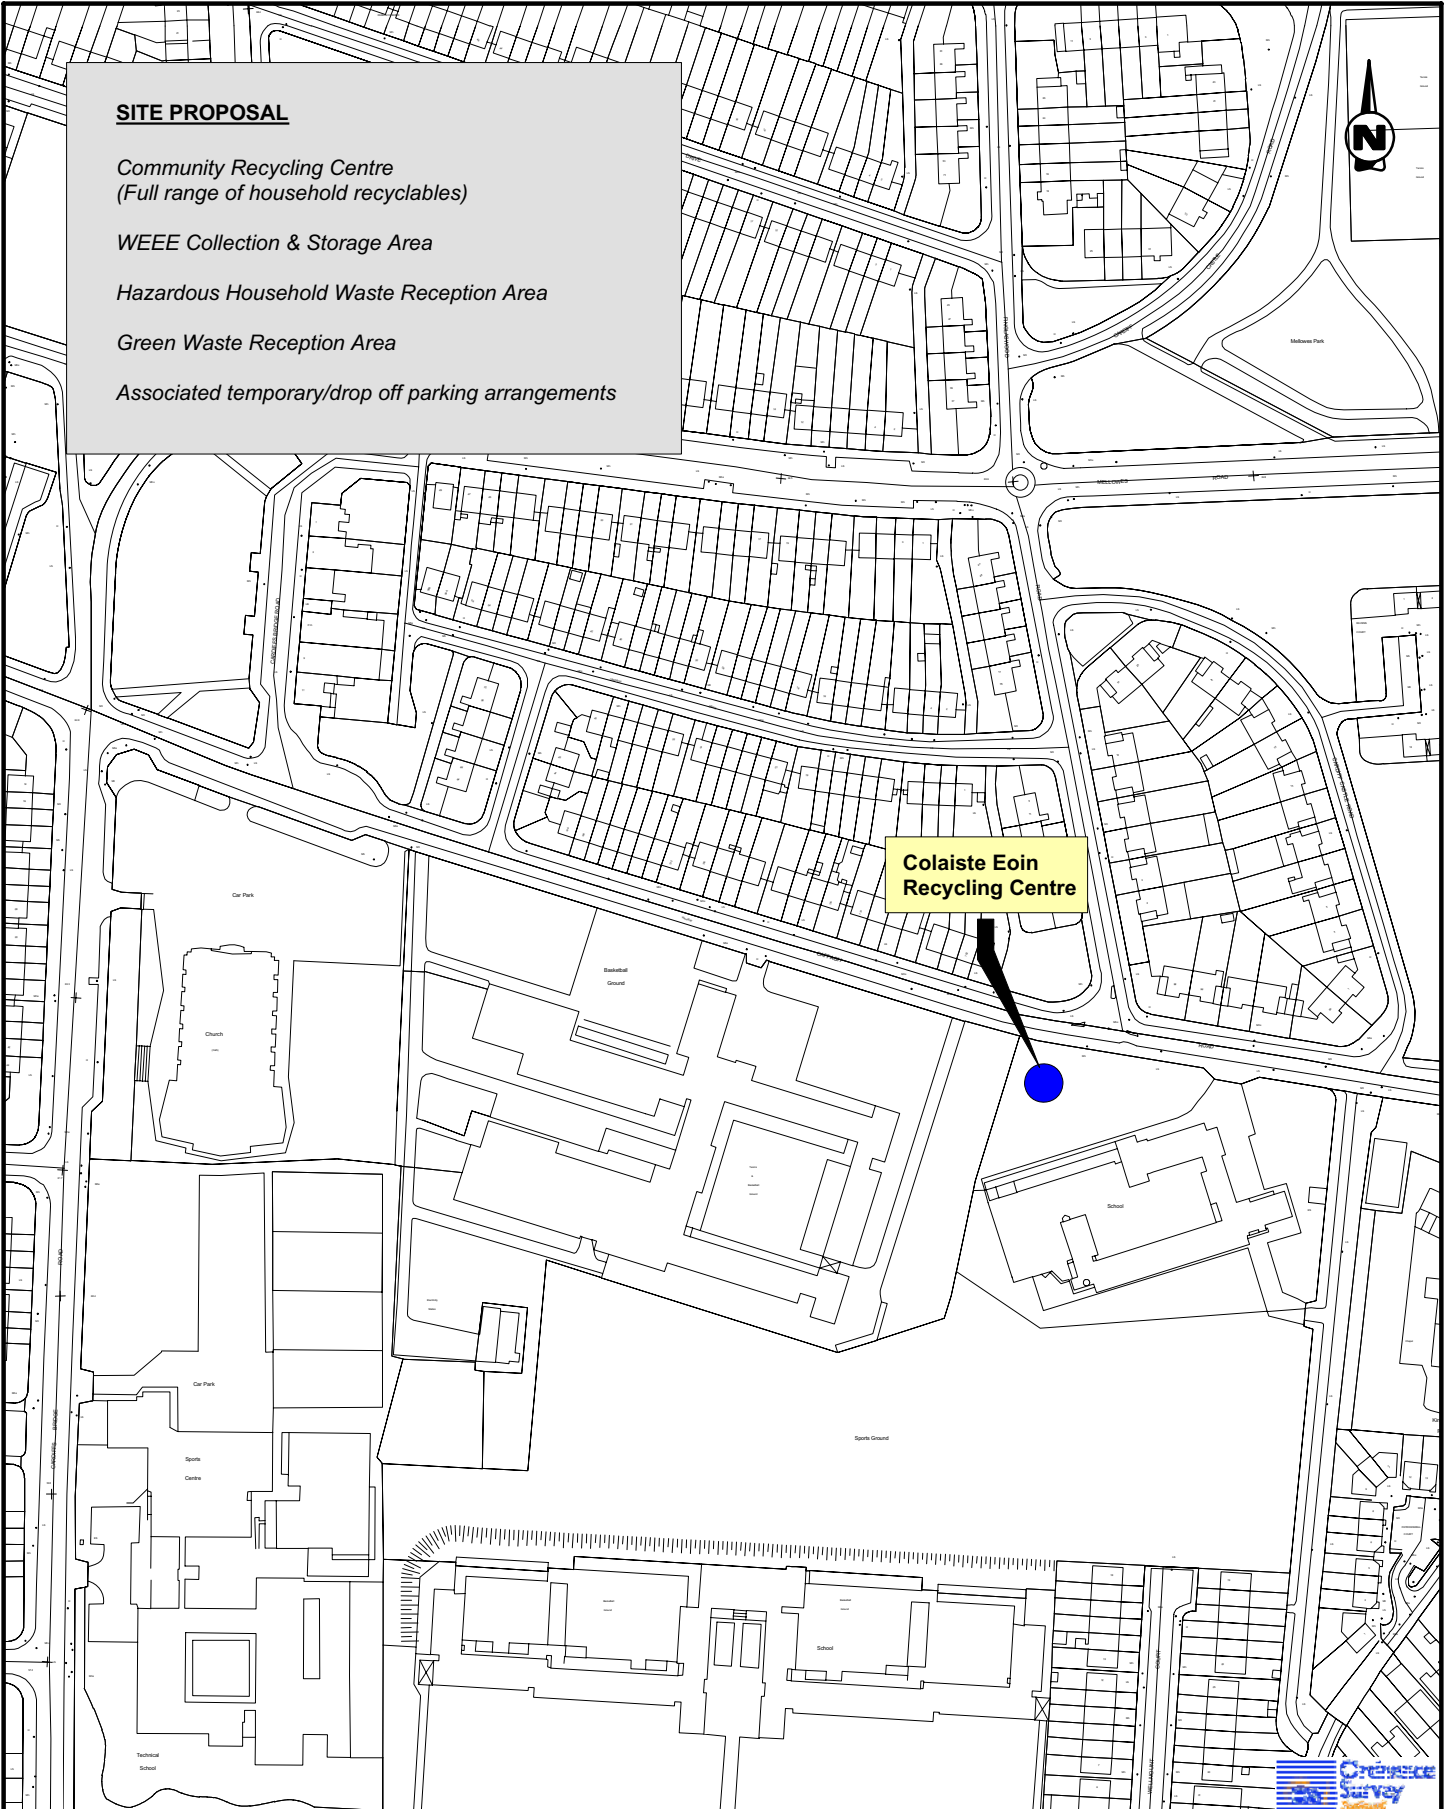

Project Dublin Waste Plan		Figure Map 40				Issue Details Drawn: RH Project No. MDR0310 Checked: CB File Ref. Approved: CB MDR0310M11040D01 Scale: 1:2500 Drawing No. Rev. Date: 02/11/2005 M11040 D01	
Title Existing Recycling Centre - Colaiste Eoin		Carrigle House Dun Laoghaire Co. Dublin Ireland Phone: 01 - 2020870 Fax No. 01 - 2020707 rpsmcos@rpsgroup.ie				Notes 1. This drawing is the property of RPS-MCOS Ltd. It is a confidential document and must not be copied, used, or its contents divulged without prior written consent. 2. All levels are referred to Ordnance Datum, Malin Head. 3. NOT TO SCALE; use figured dimensions only, if in doubt ask. 4. Ordnance Survey Ireland's Licence No. EN 0005005 Copyright Government of Ireland.	



SITE PROPOSAL


Community Recycling Centre
(Full range of household recyclables)




WEEE Collection & Storage Area

Hazardous Household Waste Reception Area

Green Waste Reception Area

Associated temporary/drop off parking arrangements

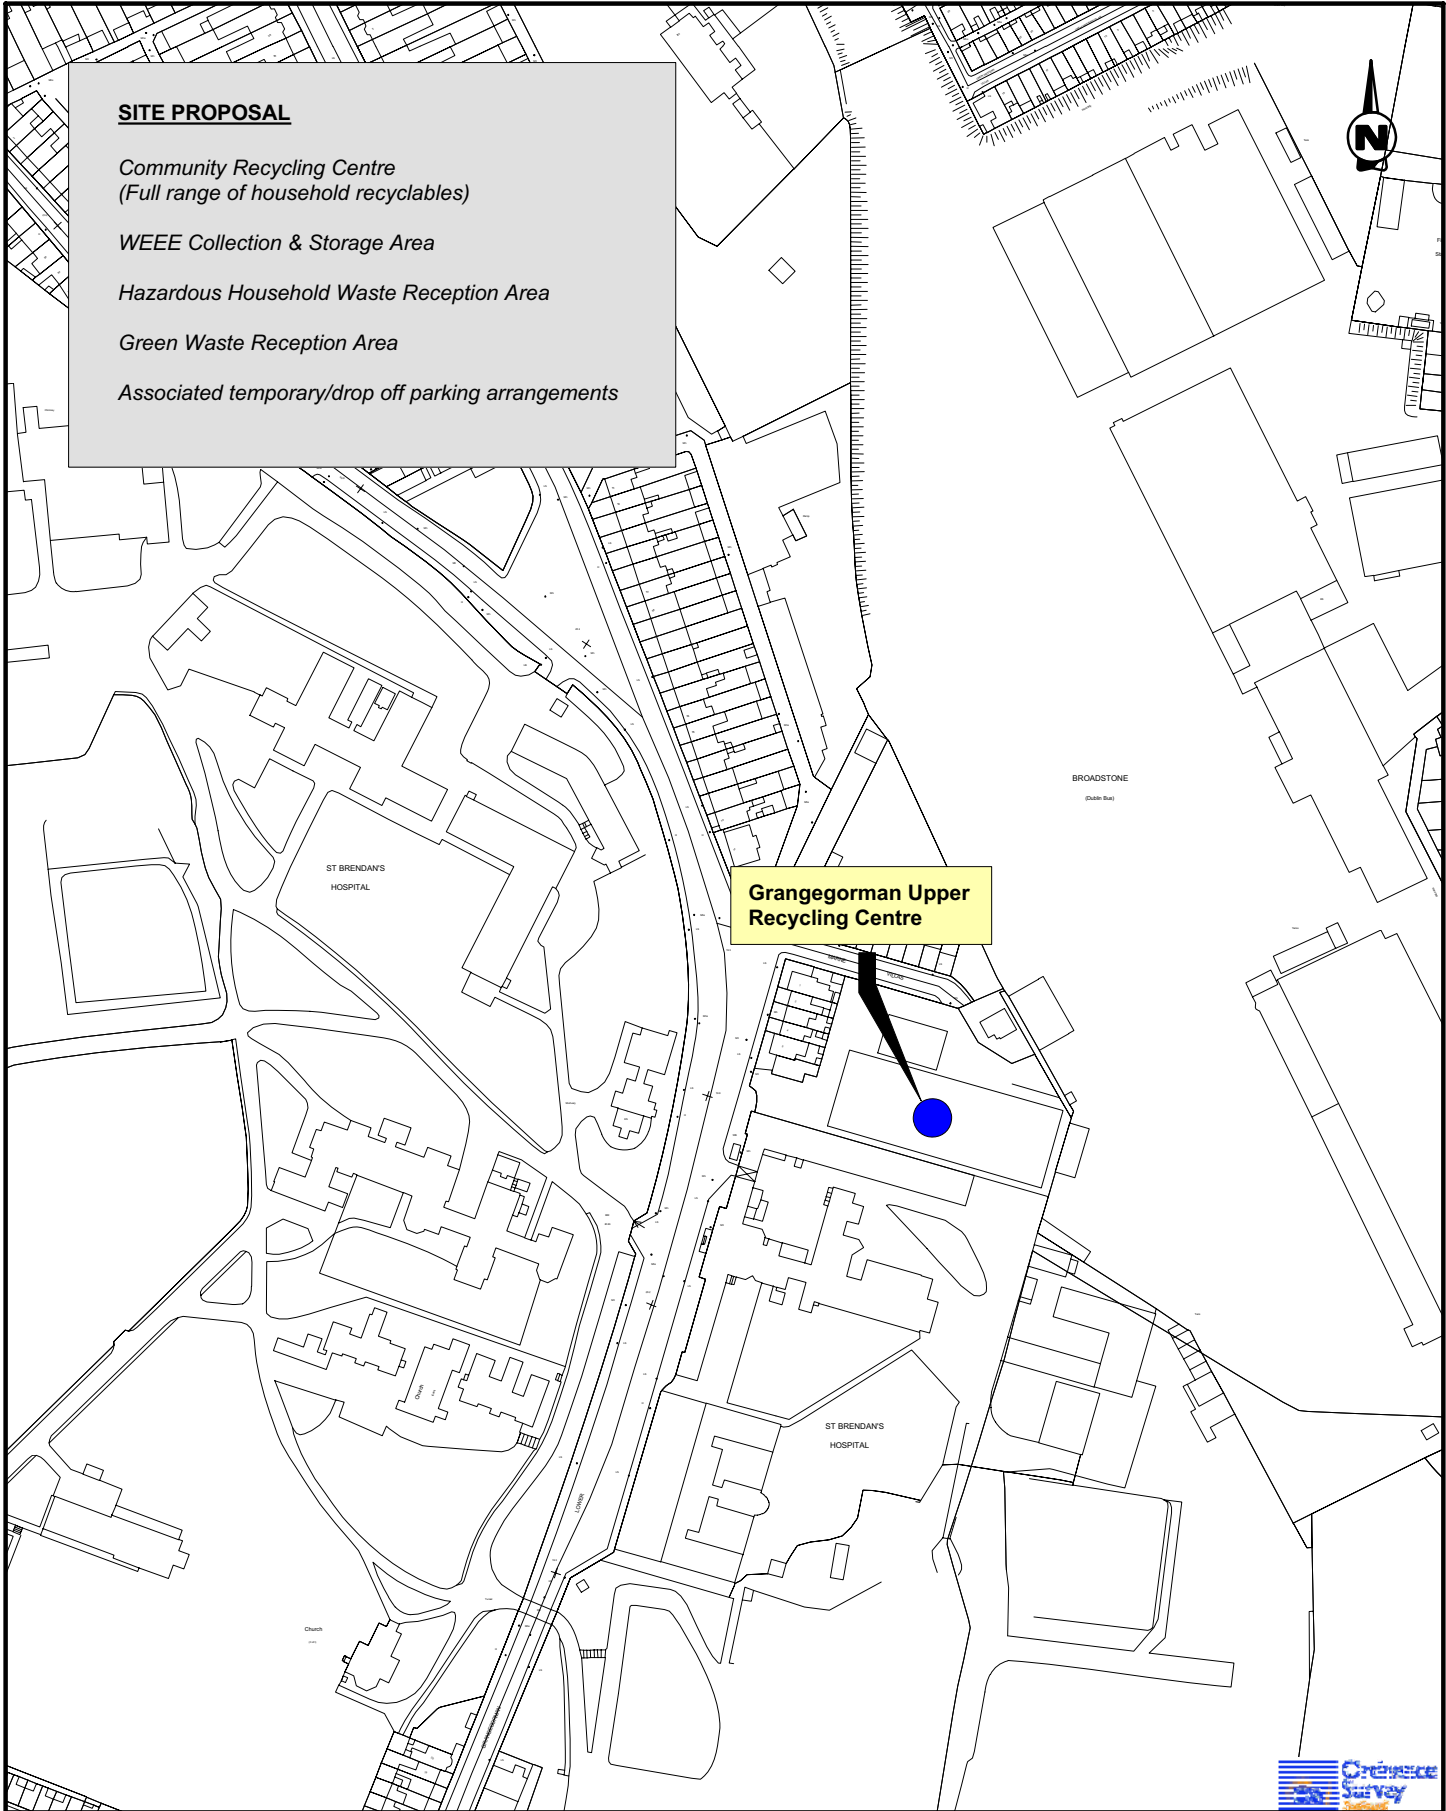

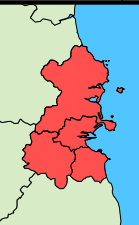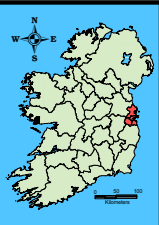Project Dublin Waste Plan		Figure Map 41	 		Issue Details Drawn: RH Project No. MDR0310 Checked: CB File Ref. Approved: CB MDR0310MI1041D01 Scale: 1:2500 Drawing No. Rev. Date: 02/11/2005 MI1041 D01	
Title Existing Recycling Centre - Grangegorman Upper			 Carrigle House Dun Laoghaire Co. Dublin Ireland Phone: 01 - 2020870 Fax No. 01 - 2020707 rpsmcos@rpsgroup.ie		Notes 1. This drawing is the property of RPS-MCOS Ltd. It is a confidential document and must not be copied, used, or its contents divulged without prior written consent. 2. All levels are referred to Ordnance Datum, Malin Head. 3. NOT TO SCALE; use figured dimensions only, if in doubt ask. 4. Ordnance Survey Ireland Licence No. EN 0005005 Copyright Government of Ireland.	



SITE PROPOSAL

Community Recycling Centre
(Full range of household recyclables)


WEEE Collection & Storage Area

Hazardous Household Waste Reception Area

Green Waste Reception Area

Associated temporary/drop off parking arrangements


**Londonbridge Road
Recycling Centre**

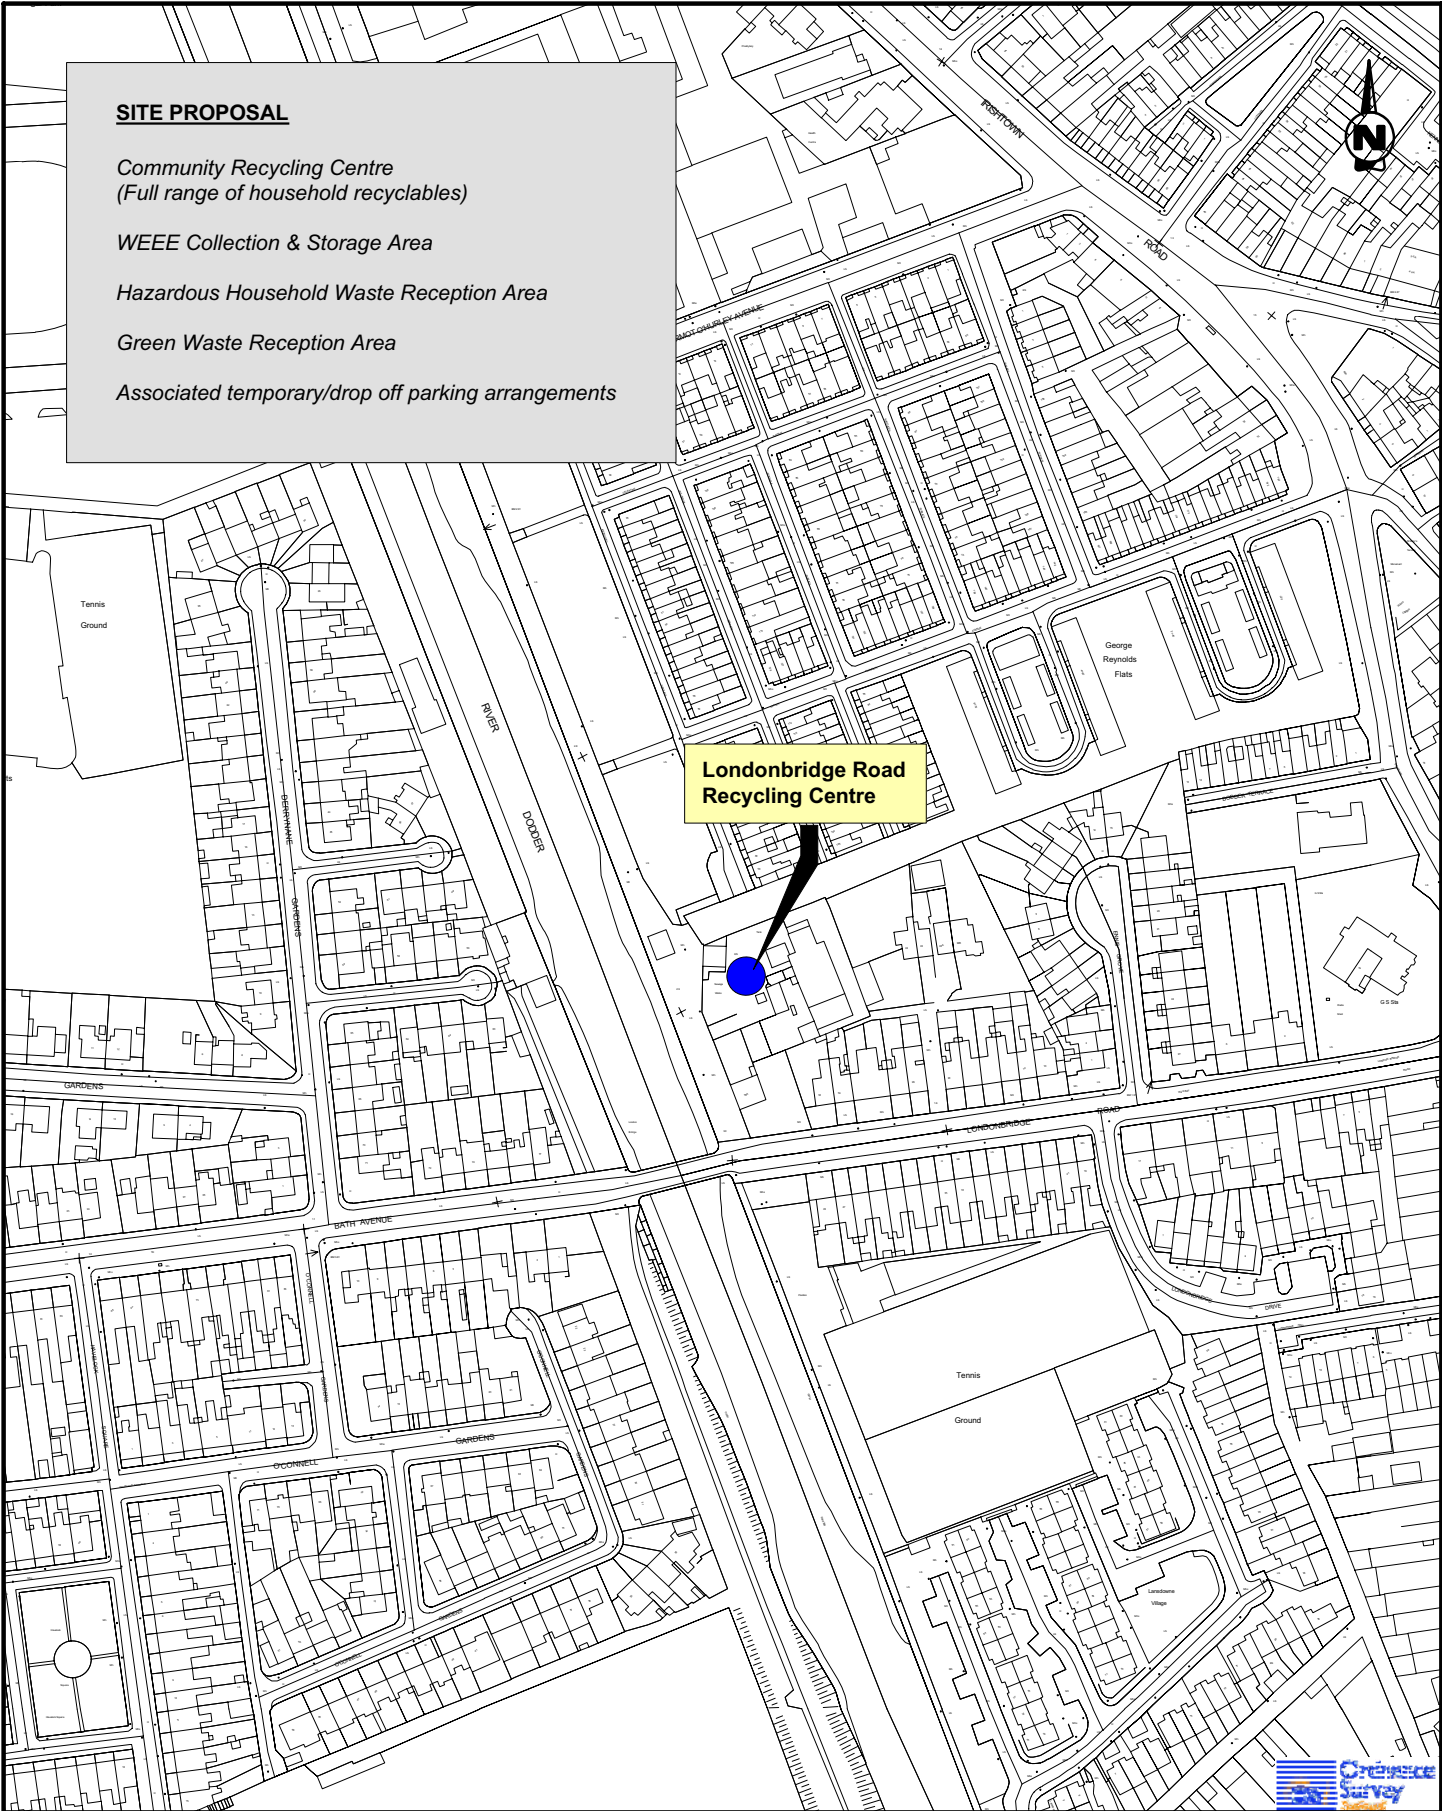

Project **Dublin Waste Plan**

Figure **Map 42**

Title **Existing Recycling Centre - Londonbridge Road**

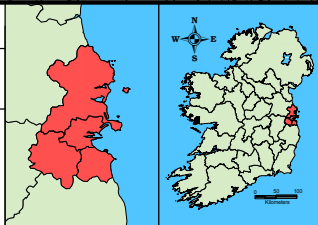

Issue Details	
Drawn: RH	Project No. MDR0310
Checked: CB	File Ref.
Approved: CB	MDR0310MI1042D01
Scale: 1:2500	Drawing No. Rev.
Date: 02/11/2005	MI1042 D01
Notes	
1. This drawing is the property of RPS-MCOS Ltd. It is a confidential document and must not be copied, used, or its contents divulged without prior written consent. 2. All levels are referred to Ordnance Datum, Malin Head. 3. NOT TO SCALE: use figured dimensions only, if in doubt ask. 4. Ordnance Survey Ireland Licence No. EN 0005005 Copyright Government of Ireland.	



RPS mcOS

Carrigle House
Dun Laoghaire
Co. Dublin
Ireland
Phone: 01 - 2020870
Fax No. 01 - 2020707
rpsmcos@rpsgroup.ie

SITE PROPOSAL

*Community Recycling Centre
(Full range of household recyclables)*


WEEE Collection & Storage Area

Hazardous Household Waste Reception Area

Green Waste Reception Area

Associated temporary/drop off parking arrangements


**Kylemore Park North
Recycling Centre**

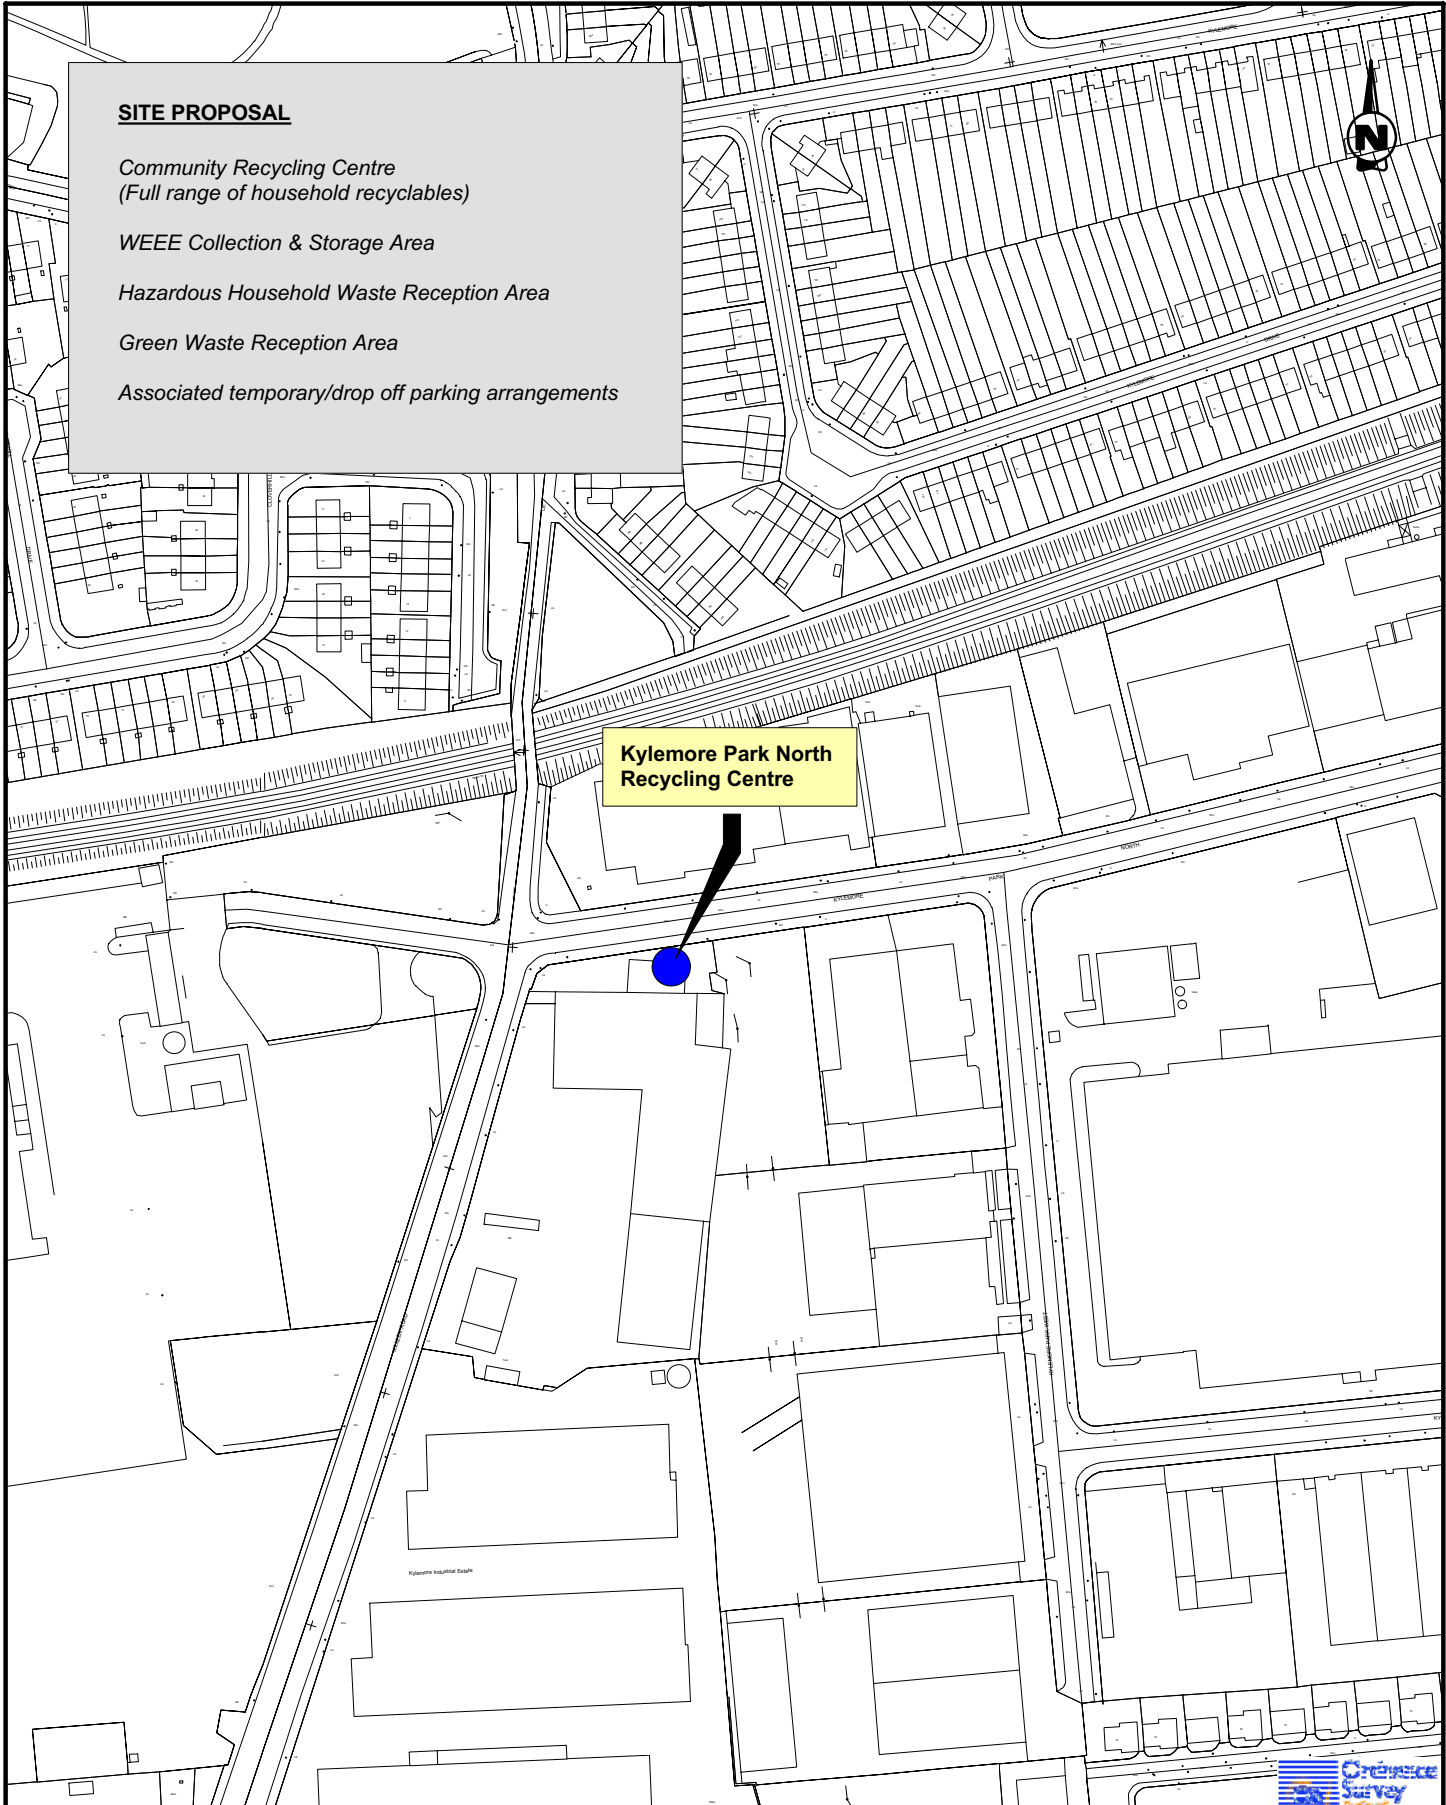

Project **Dublin Waste Plan**

Figure **Map 43**

Title **Existing Recycling Centre - Kylemore Park North**

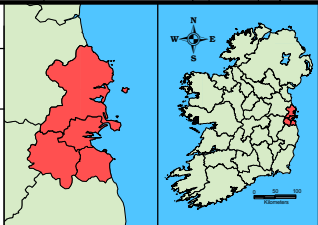

Issue Details	
Drawn: RH	Project No. MDR0310
Checked: CB	File Ref.
Approved: CB	MDR0310M1043D01
Scale: 1:2500	Drawing No. Rev.
Date: 02/11/2005	M1043 D01
Notes	
1. This drawing is the property of RPS-MCOS Ltd. It is a confidential document and must not be copied, used, or its contents divulged without prior written consent. 2. All levels are referred to Ordnance Datum, Malin Head. 3. NOT TO SCALE; use figured dimensions only, if in doubt ask. 4. Ordnance Survey Ireland Licence No. EN 0055005 Copyright Government of Ireland.	



RPS mcos

Carrigle House
Dun Laoghaire
Co. Dublin
Ireland
Phone: 01 - 2020870
Fax No. 01 - 2020707
rpsmcos@rpsgroup.ie

SITE PROPOSAL


Community Recycling Centre
(Full range of household recyclables)

WEEE Collection & Storage Area

Hazardous Household Waste Reception Area

Green Waste Reception Area

Associated temporary/drop off parking arrangements

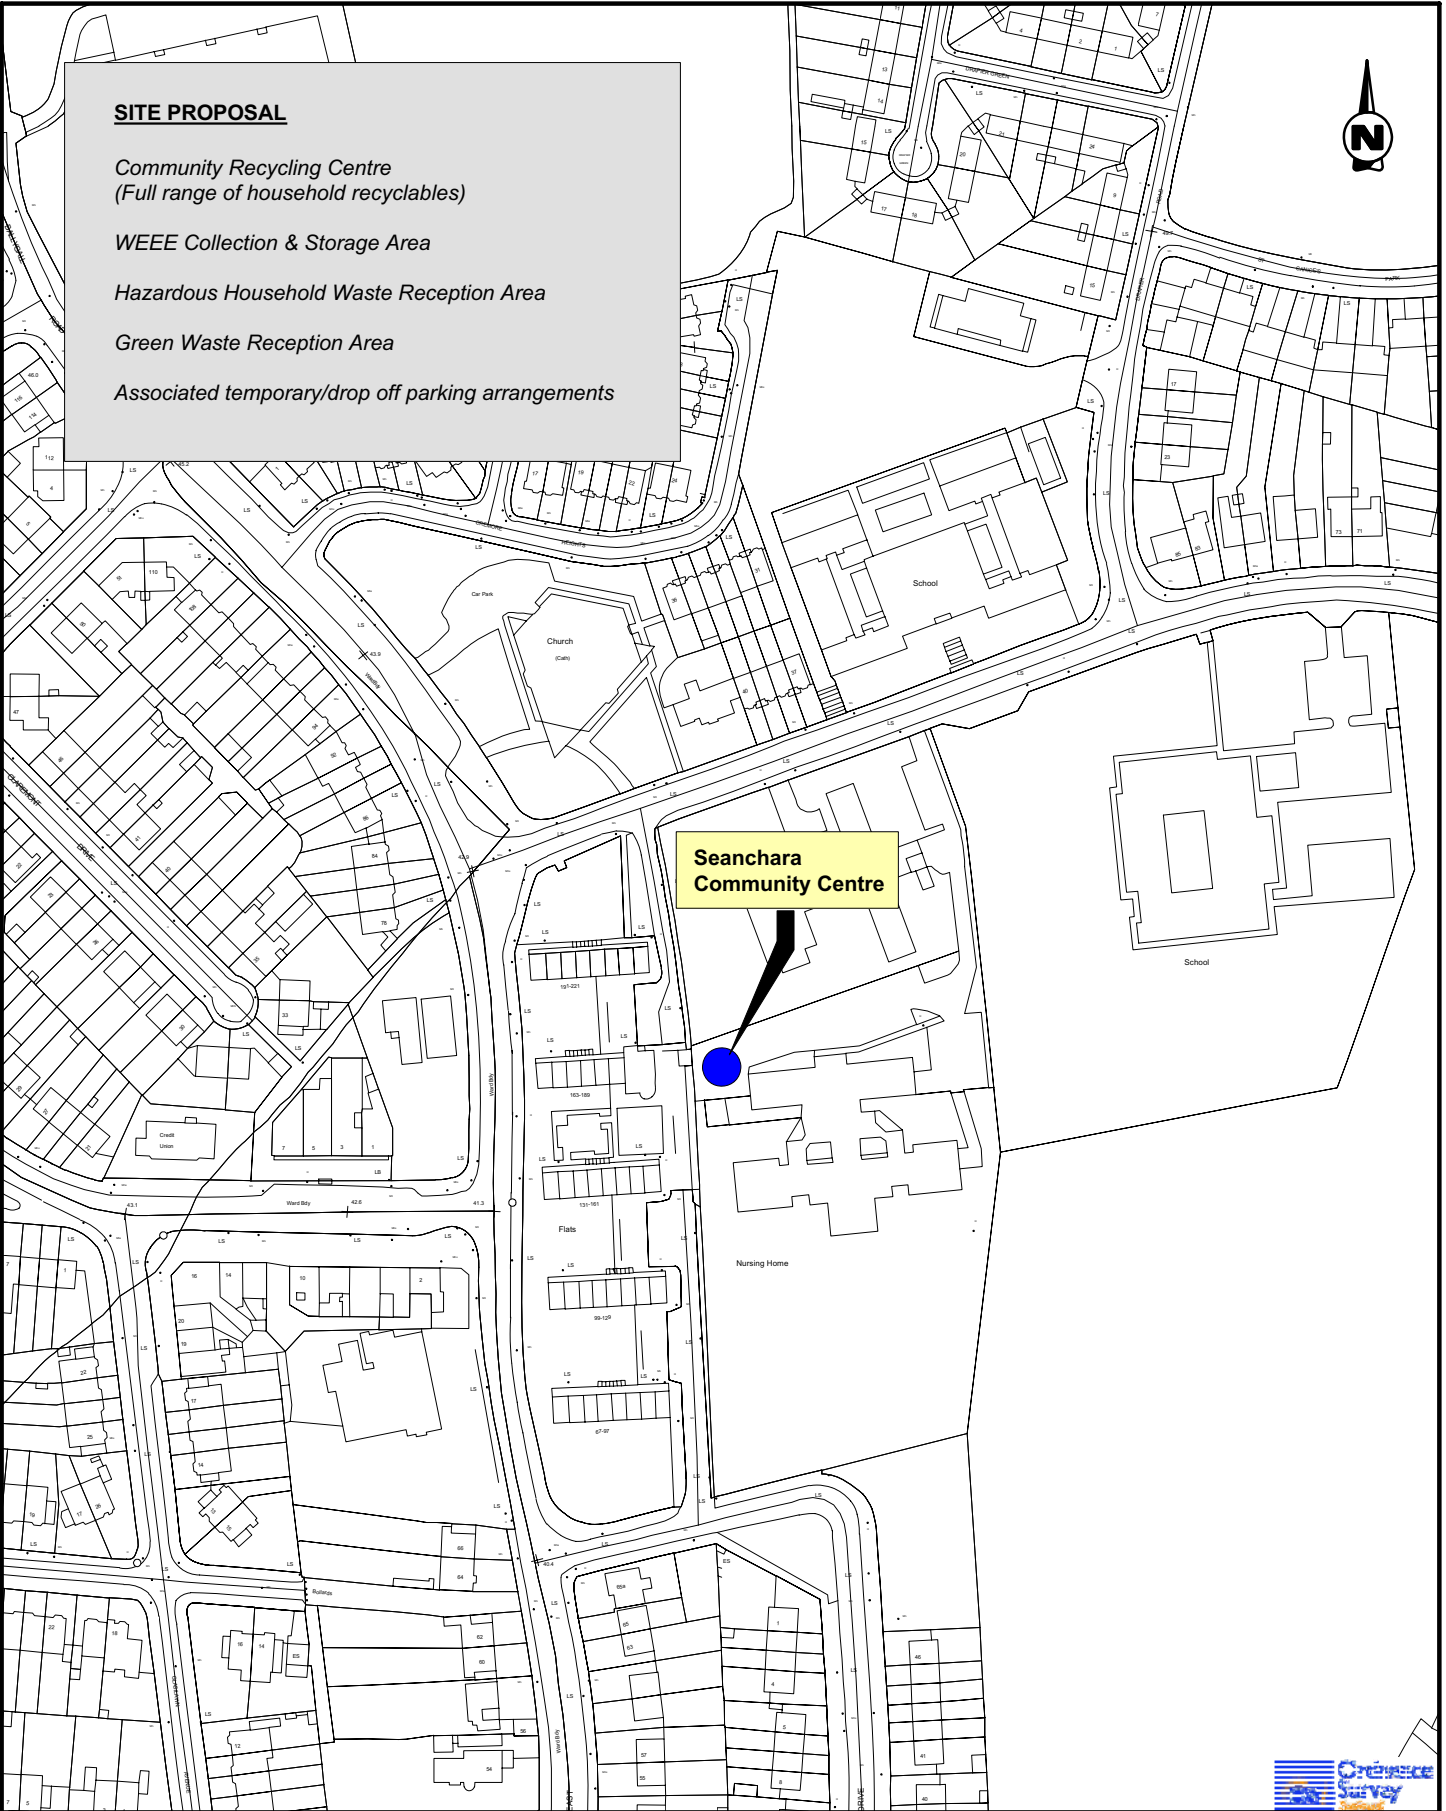


Project **Dublin Waste Plan**

Figure **Map 44**

Title **Existing Recycling Centre - Seanchara Community Centre**



Carriegle House
Dun Laoghaire
Co. Dublin
Ireland
Phone: 01 - 2020870
Fax No. 01 - 2020707
rpsmcos@rpsgroup.ie

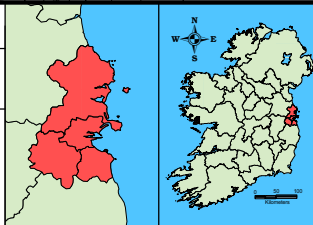

Issue Details	
Drawn: RH	Project No. MDR0310
Checked: CB	File Ref.
Approved: CB	MDR0310MI1044D01
Scale: 1:2500	Drawing No. Rev.
Date: 02/11/2005	MI1044 D01
Notes	
1. This drawing is the property of RPS-MCOS Ltd. It is a confidential document and must not be copied, used, or its contents divulged without prior written consent. 2. All levels are referred to Ordnance Datum, Malin Head. 3. NOT TO SCALE; use figured dimensions only, if in doubt ask. 4. Ordnance Survey Ireland Licence No. EN 0005005 Copyright Government of Ireland.	