



**NOTES**

NOTE: These notes apply except where otherwise noted on the drawing or in the specification.

1. Do not scale, use given dimensions.
2. All dimensions in millimeters, unless stated otherwise

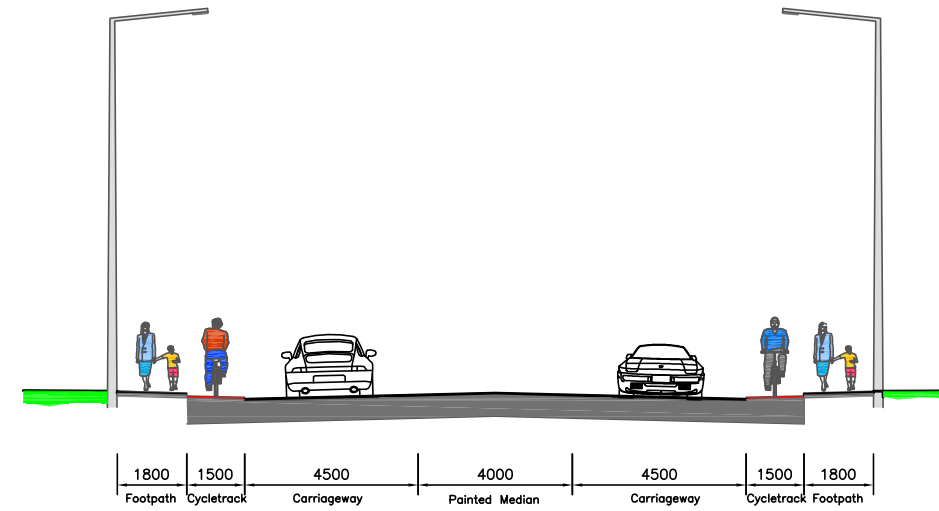

**SECTION A**  
1:100

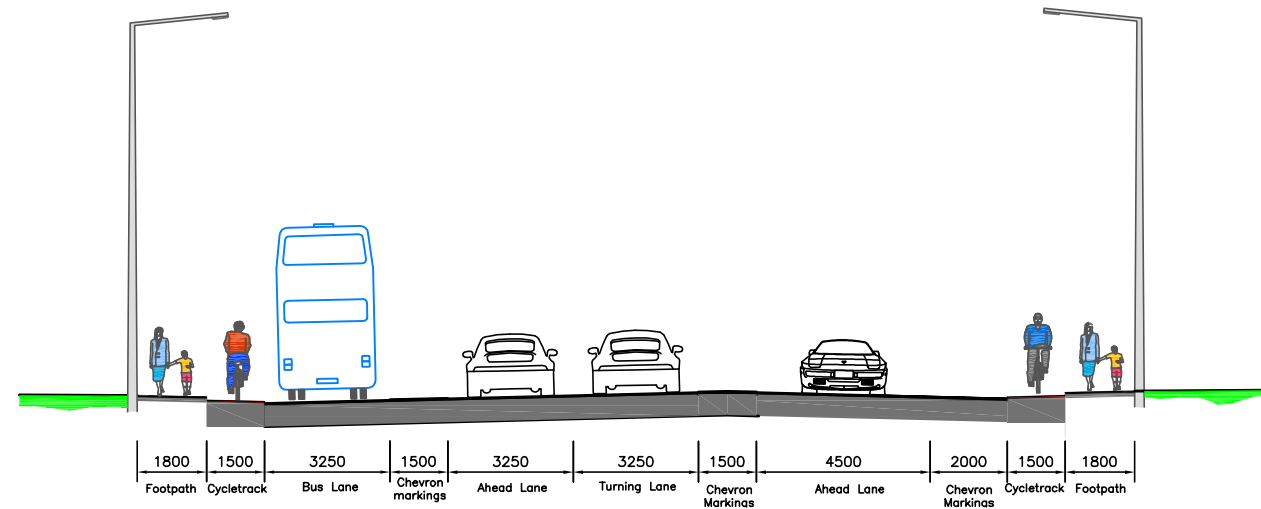

**SECTION B**  
1:100

B	10:03:06	PART 8 APPROVED LAYOUT	GB
A	04:04:05	ISSUED FOR DISCUSSION	GB
REV.	DATE	DESCRIPTION	APPR.

THE COPYRIGHT OF THIS DRAWING IS THE PROPERTY OF CARROLL & BROWNE CONSULTANTS AND THE DRAWING MAY NOT BE REPRODUCED IN WHOLE OR IN PART IN ANY FORM WHETHER BY PHOTOGRAPHY, PHOTOCOPYING OR REPRODUCTION AS A THIRD PARTIAL ARTICLE WITHOUT THE WRITTEN PERMISSION OF CARROLL & BROWNE CONSULTANTS

**Carroll & Browne Consultants**  
Design and Management  
18 Western Parkway Business Centre,  
Ballymount Drive,  
Dublin 12.  
Tel: +353-(0)1-4602977  
Fax: +353-(0)1-4602980  
Email: carrollbrowne@eircom.net

CLIENT  
**COMHAIRE CHONTAE ÁTHA CLIATH THRAS**  
**SOUTH DUBLIN COUNCIL**  
ROADS DEPARTMENT

**P.A. COFFEY B.E., C.Eng., F.I.E.I.**  
DIRECTOR OF TRANSPORTATION AND  
COUNTY ENGINEER


**J.F.McLOUGHLIN B.E., C.Eng., F.I.E.I.**  
SENIOR ENGINEER ROAD DESIGN

JOB TITLE **GREENHILLS BALLYMOUNT  
RECONFIGURATION (SHEET 1 OF 4)**


DRAWING TITLE **PART 8 DISPLAY  
PUBLIC CONSULTATION**

DRAWN	SMN	JOB NR.	DRG.NR.	REV.
CHECKED	GB	1142	301	B
APPROVED	NC	STATUS		
SCALE	1:1000	PLANNING		
DATE	01:04:05			


Original Drawing Size : 594 x 841 - A1

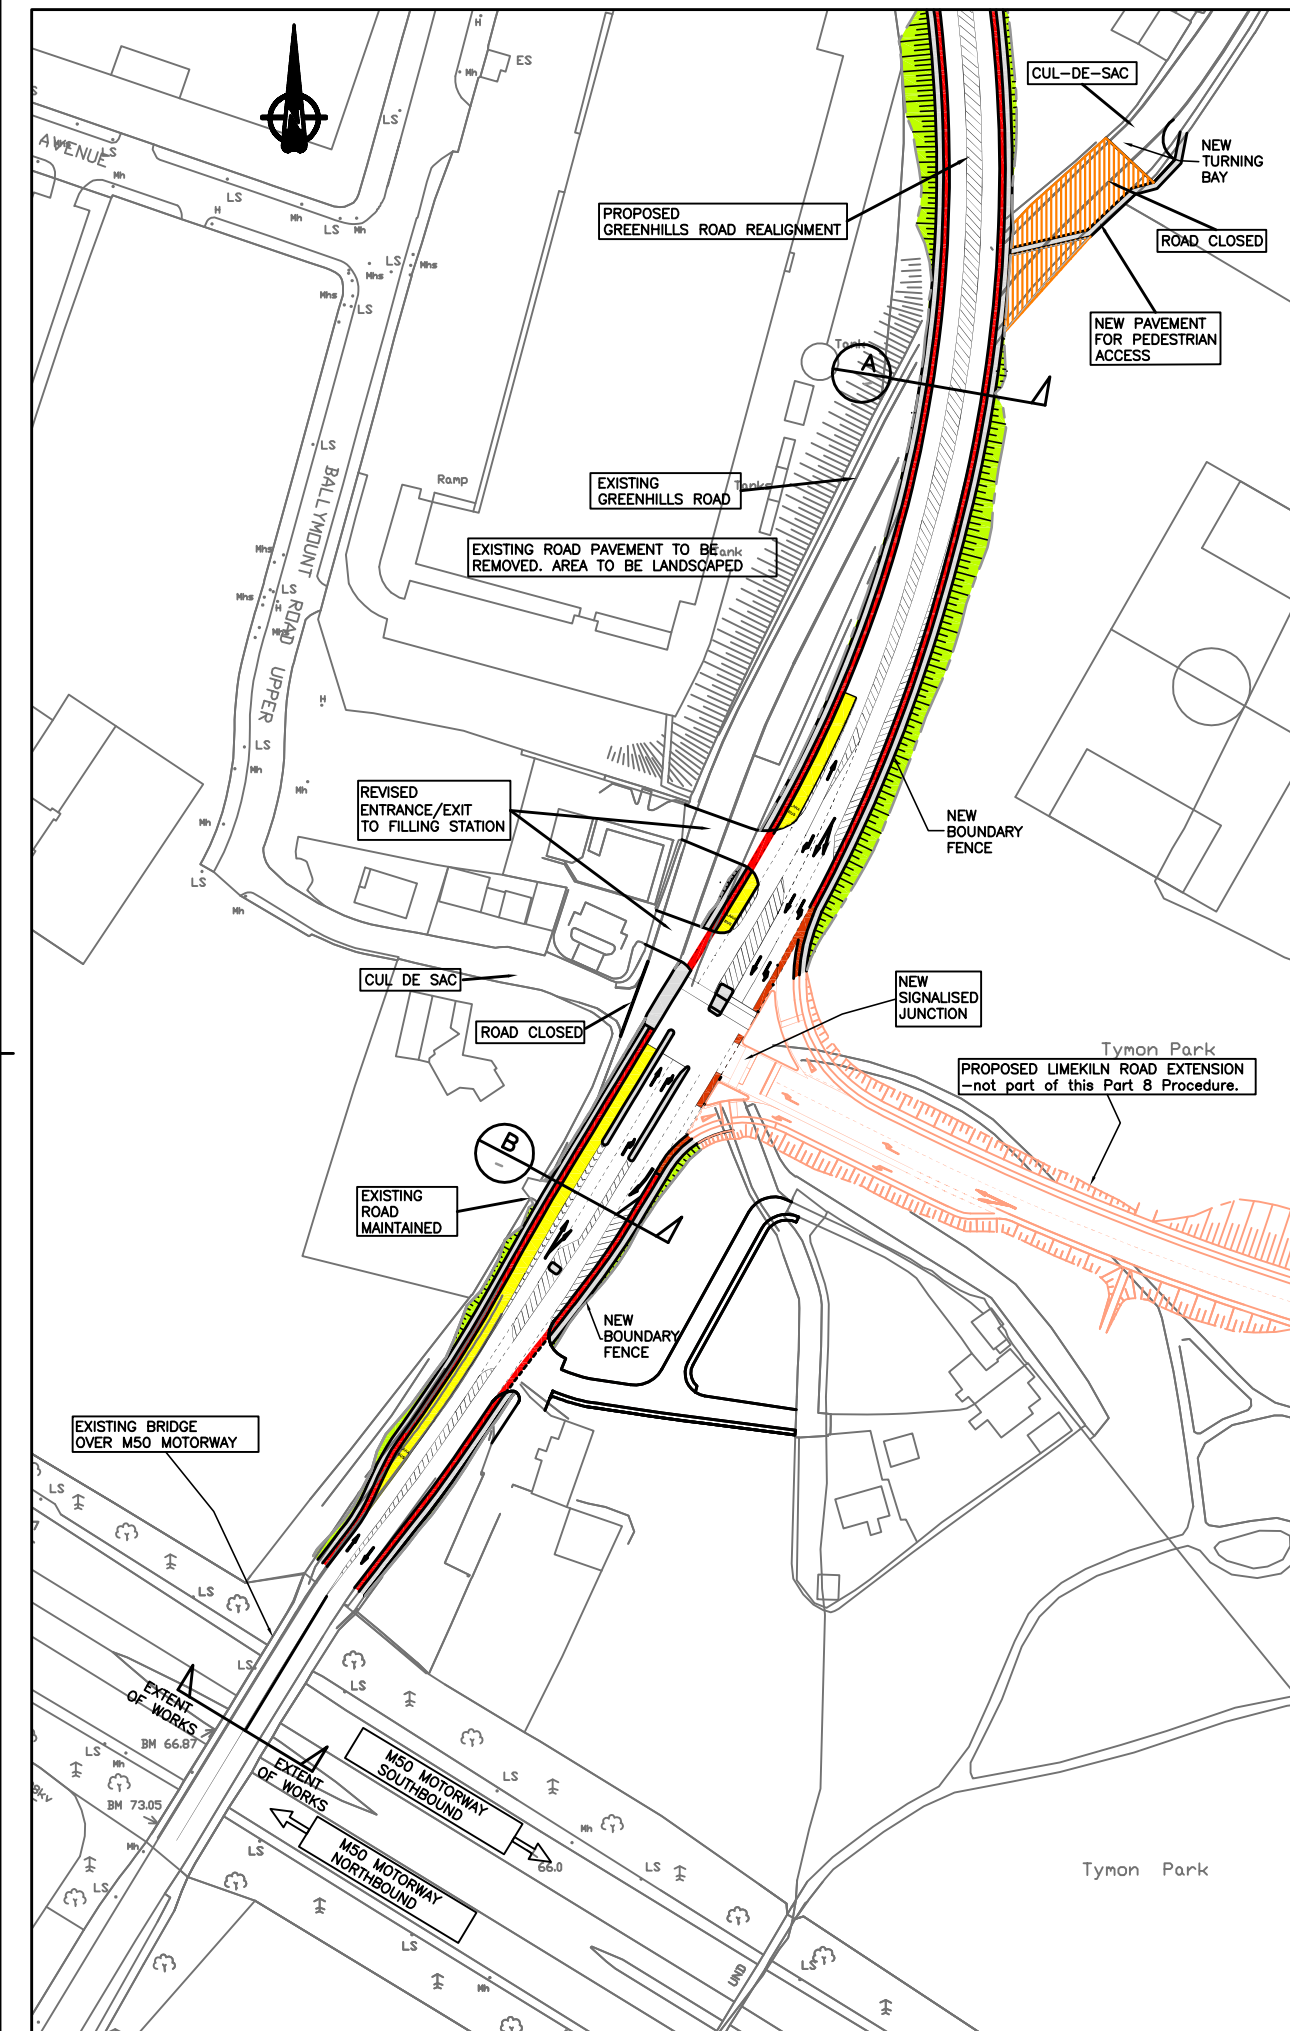

**HORIZONTAL ALIGNMENT**  
SCALE 1:1000

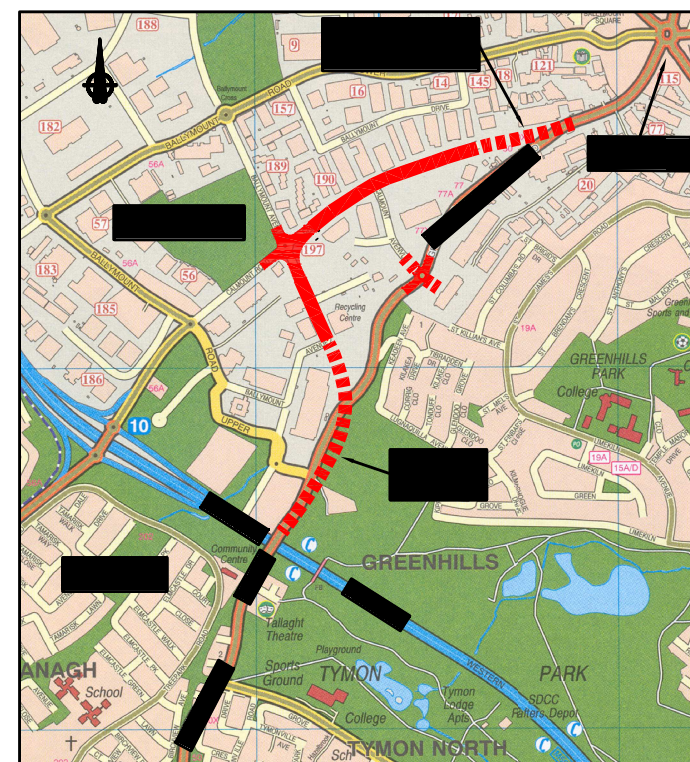

**LOCATION MAP**  
NOT TO SCALE

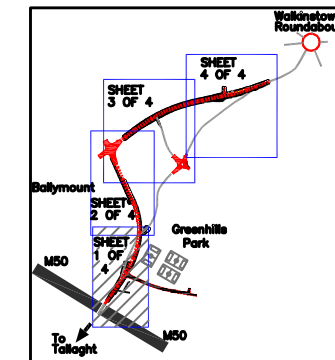

**KEY PLAN**  
NOT TO SCALE