


PUBLIC CONSULTATION PART VIII

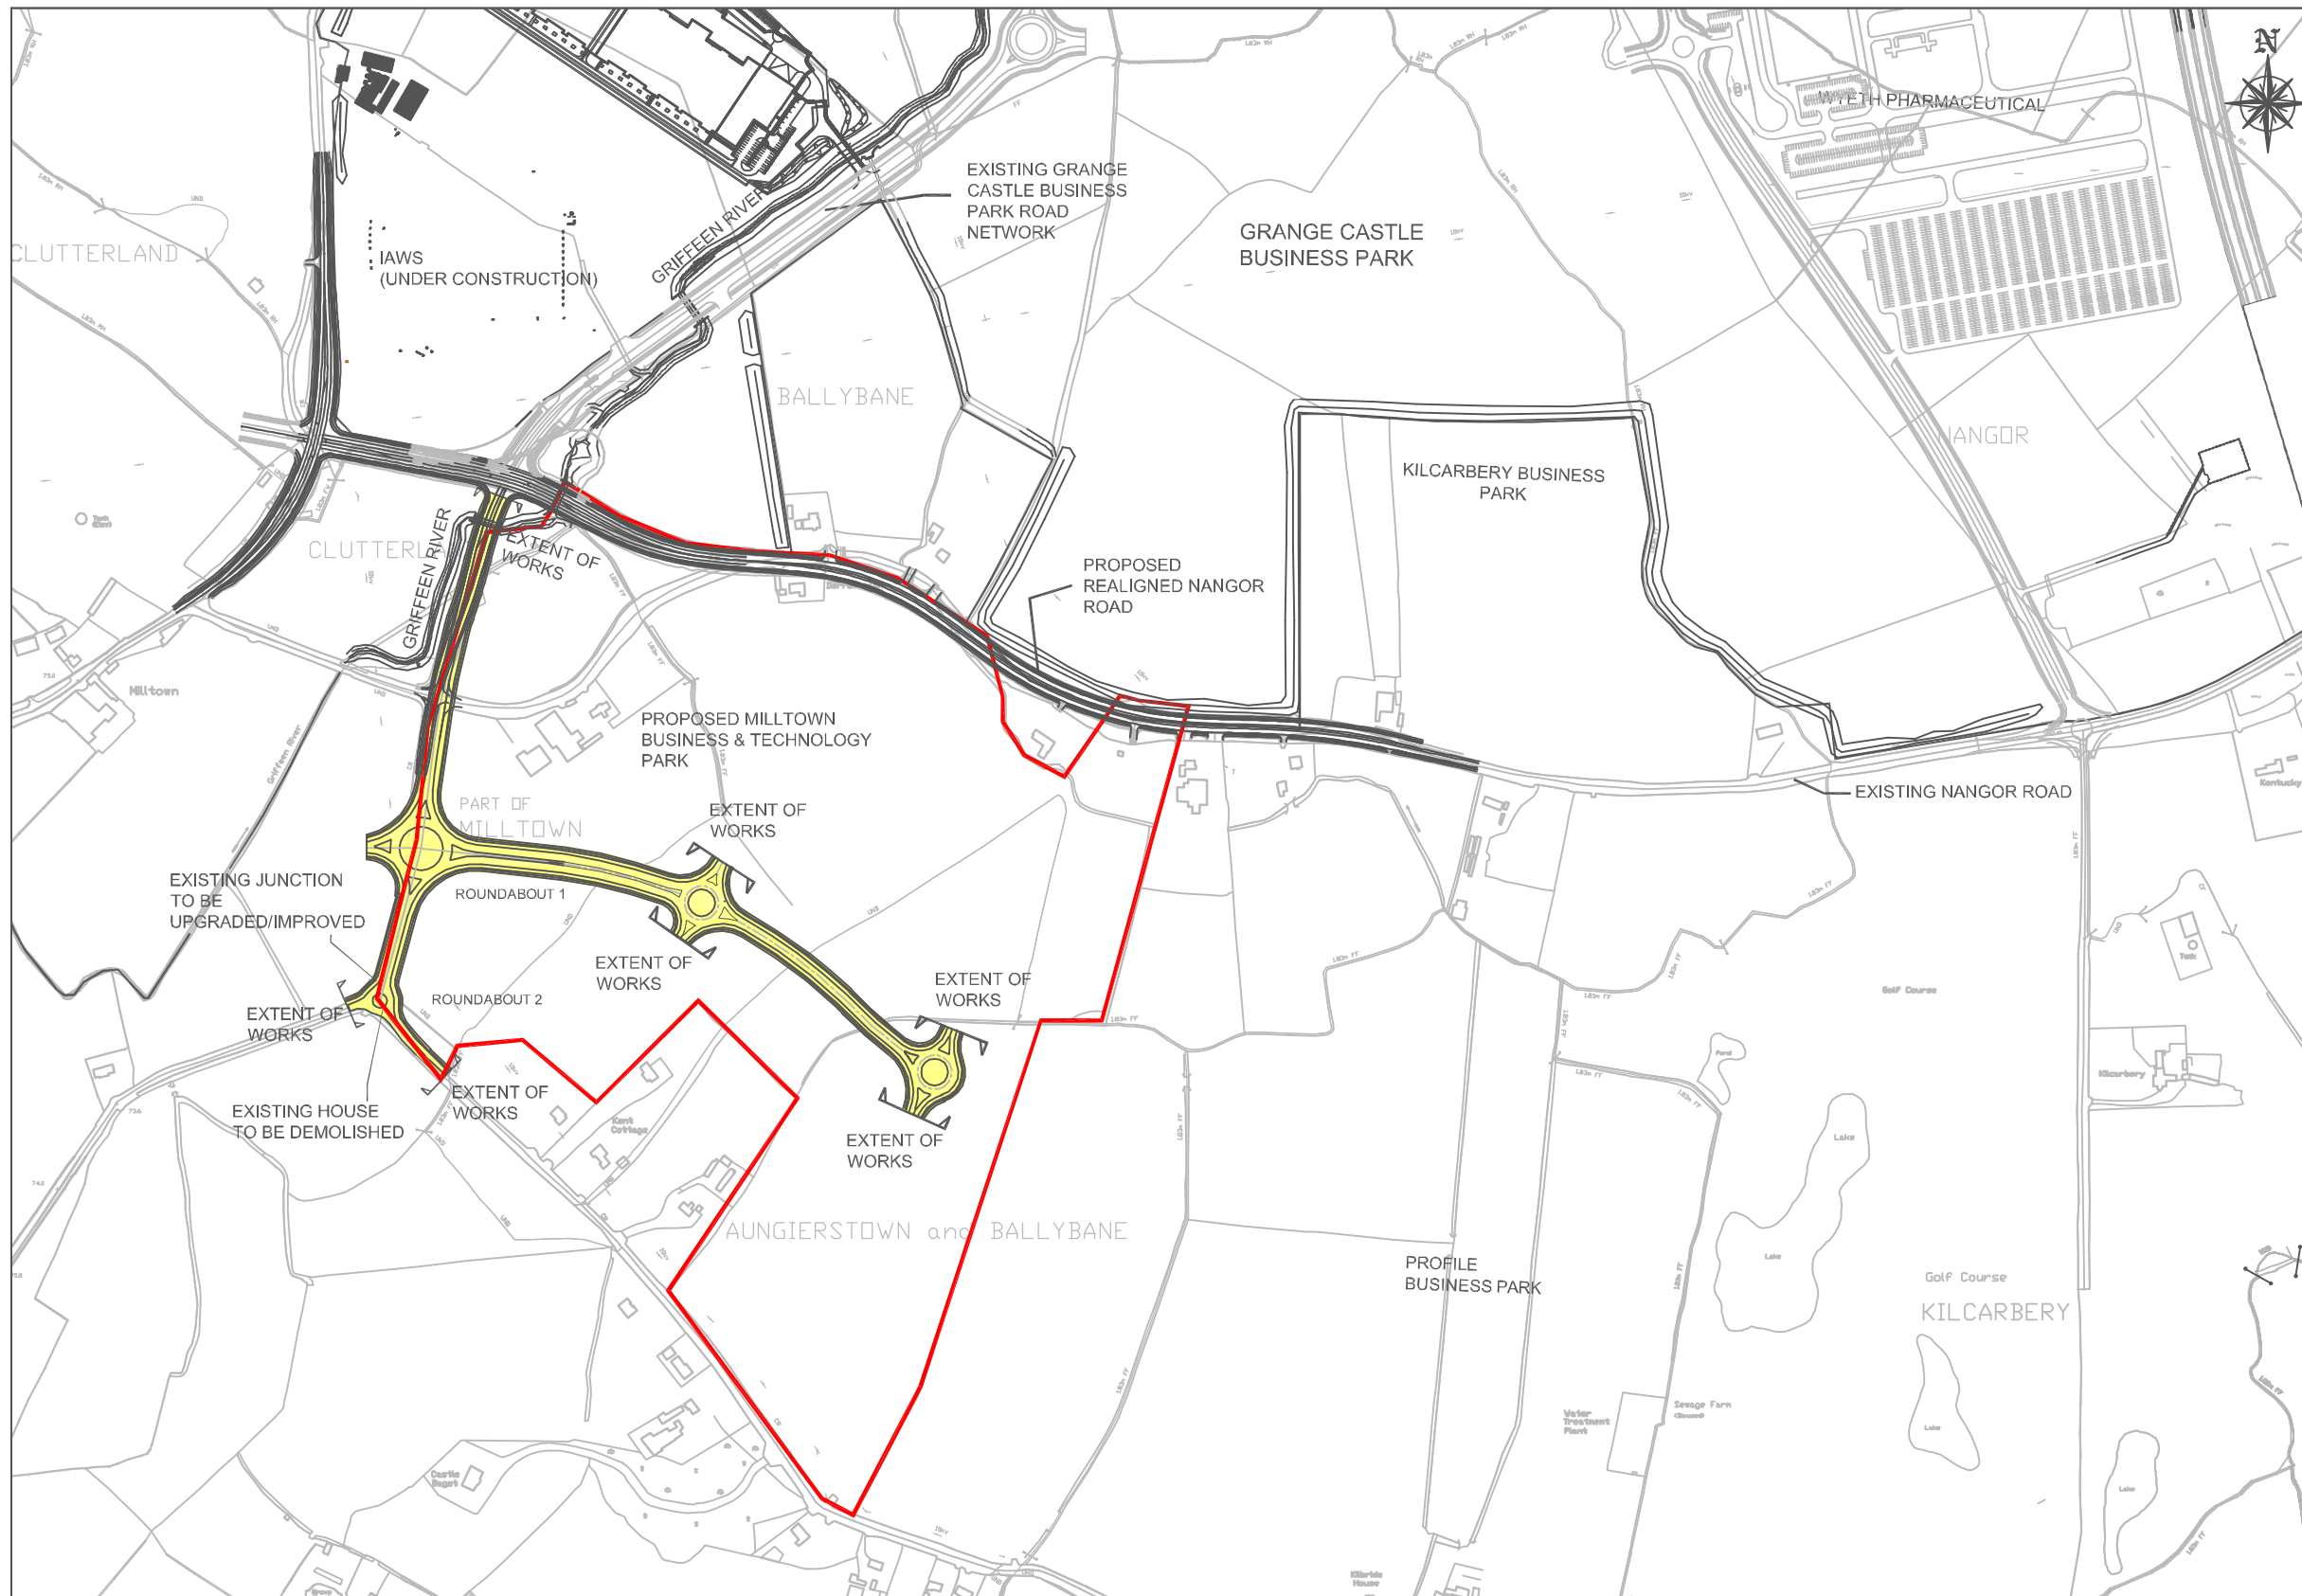

**SOUTH DUBLIN COUNTY COUNCIL
COMHAIRLE CONTAE ÁTHA CLIATH THEAS**
Planning & Development Act, 2000.
Part 8 Planning & Development Regulations, 2001-2007
Public Notice of

**BALDONNELL ROAD IMPROVEMENT SCHEME & ACCESS ROAD TO PROPOSED
MILLTOWN BUSINESS & TECHNOLOGY PARK, CLONDALKIN, DUBLIN 22.**
Pursuant to the requirements of the above, notice is hereby given of the proposal to construct
Baldonnell Road Improvement Scheme & Access Road to Proposed Milltown Business and Technology
Park, Clondalkin Dublin 22, as described below:-

- Construction of 300 linear metres of new widened carriageway complete with grass verge on either side of the road.
- Construction of Cycletracks and Footpaths
- Construction of 1 no. Roundabout at the Entrance to the proposed Milltown Business and Technology Park
- Construction of 200 metres of dual carriageway within the proposed Milltown Business and Technology Park
- Construction of 150 metres of single carriageway within the proposed Milltown business and Technology Park
- Construction of 2 No Roundabouts within the proposed Milltown business and Technology Park
- Upgrade of Baldonnell Road / Aylmer Road Junction as a small roundabout
- Demolition of existing house & provision of ancillary service works.

Plans and particulars of the proposed development are available for inspection or purchase at a fee not exceeding the reasonable cost of making a copy, at:-

South Dublin County Council, County Hall, Tallaght, Dublin 24 between the hours of 9:00am - 5:00pm Monday to Thursday and 9:00 am - 4:30 pm Friday (inspection & purchase) and

South Dublin County Council, Civic Offices, Clondalkin, Dublin 22 between the hours of 9:00am - 5:00pm Monday to Thursday and 9:00 am - 4:30 pm Friday (inspection & purchase) and

Clondalkin Library, Monastery Road, Clondalkin, Dublin 22 between the hours of 9:45am - 5:00pm Monday to Thursday and 9:45 am - 4:30 pm Friday & Saturday (inspection only)


From Monday 21st July - Monday 1st September 2008.

Submissions and observations with respect to this matter, dealing with the proper planning and sustainable development of the area, in which the development would be situated, may be made in writing to:

The Senior Executive Officer,
Roads Department,
South Dublin County Council,
County Hall,
Tallaght,
Dublin 24.

Closing date for receipt of submissions is up to and including 4:30pm on Friday 19th September, 2008.
It should be noted that the Freedom of Information Act, 1997 applies to all records held by South Dublin County Council.

Web Site Address : www.southdublin.ie

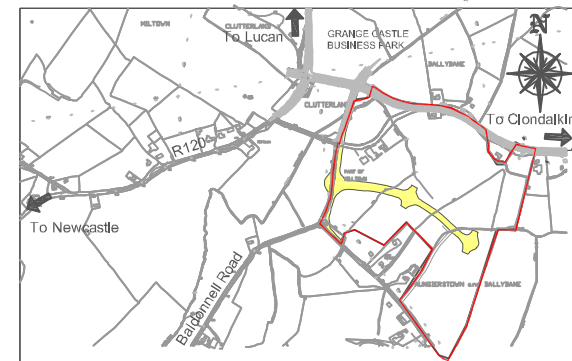

SITE LOCATION MAP
SCALE 1:10,000

**SCHEME: 105
DRAWING No. 105 - P8**

SHEET 1 OF 2

LOCATION PLAN
SCALE 1:2,500