

LEGEND:

CYCLE PATH	
CARRIAGEWAY UPGRADE (SURFACE TREATMENT TO BE AGREED)	
CARRIAGEWAY UPGRADE (BLACKTOP)	
CONCRETE FOOTPATH	
FOOTPATH DECORATIVE PAVING	
SHARED SURFACE	
RAMP	
FOOTPATH PLINTH	
GRASS VERGE/ LOW LEVEL PLANTING	
TACTILE PAVING (BUFF)	
SEGREGATED SHARED CYCLE TRACK - FOOTWAY TACTILE PAVING (BUFF)	

Rev	Description	Drawn	Checked	Date
C02	CLIENT'S COMMENTS	KT	DRL	18/05/23
C01	FP ADDED / FOR CONSTRUCTION	KT	DRL	04/05/23
P03	RSA COMMENTS	KT	DRL	10/03/23
P02	DRAFT ISSUE FOR PRICING	KT	DRL	05/01/23
P01	DRAFT ISSUE FOR PRICING	KT	DRL	16/12/22

Clifton Scannell Emerson Associates
 Consulting Engineers,
 3rd Floor, The Signline,
 Bakers Point, Pottery Road,
 Dun Laoghaire, Co. Dublin,
 Ireland, A96 KW29
 T: +353 1 288 5006
 F: +353 1 283 3466
 E: info@csea.ie
 W: www.csea.ie

Client SOUTH DUBLIN COUNTY COUNCIL

Project DODDER ROAD LOWER WORKS PROPOSED LAYOUT SHEET 1 OF 3

Dwg. Title SHEET 1 OF 3



Drawn By KT **Date** DEC. 2022 **18_123C**

Checked By DRL **Scale** 1:500 @ A1 **CSEA Job No.**

Project Code	Originator	Zone/Phase	Level	Type	Role	Dwg. No.
18_123C	CSE	GEN	XX	DR	C	22101

A	SUITABLE FOR CONSTRUCTION
Status Code	Suitability Description
C02	CONSTRUCTION
Revision	Project Status



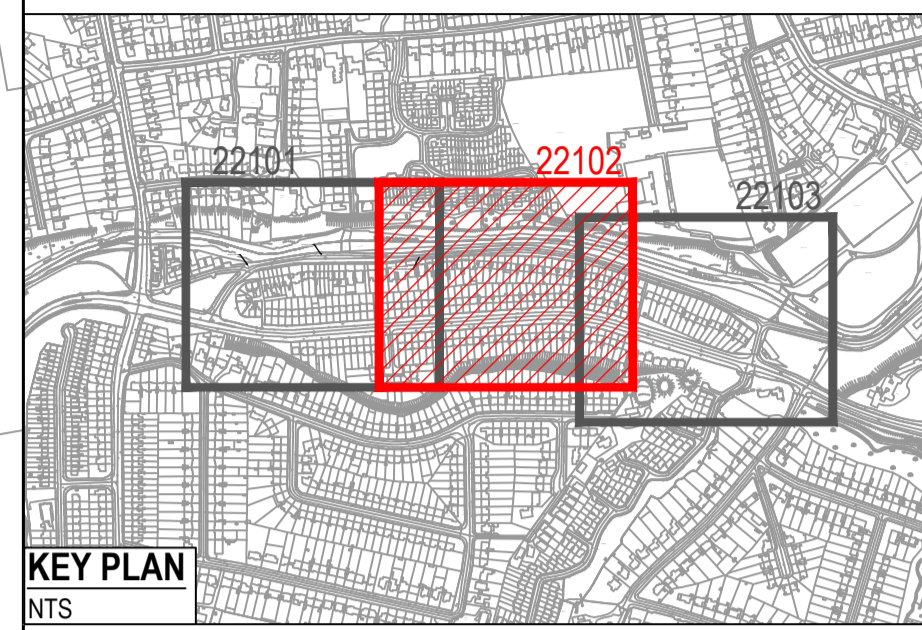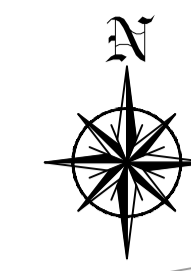

KEY PLAN
NTS

LEGEND:

- CYCLE PATH
- CARRIAGEWAY UPGRADE (SURFACE TREATMENT TO BE AGREED)
- CARRIAGEWAY UPGRADE (BLACKTOP)
- CONCRETE FOOTPATH
- FOOTPATH DECORATIVE PAVING
- SHARED SURFACE
- RAMP
- FOOTPATH PLINTH
- GRASS VERGE/ LOW LEVEL PLANTING
- TACTILE PAVING (BUFF)
- SEGREGATED SHARED CYCLE TRACK - FOOTWAY TACTILE PAVING (BUFF)

C02	CLIENT'S COMMENTS	KT	DRL	18/05/23
C01	FOR CONSTRUCTION	KT	DRL	04/05/23
P02	DRAFT ISSUE FOR PRICING	KT	DRL	05/01/23
P01	DRAFT ISSUE FOR PRICING	KT	DRL	16/12/22

Rev	Description	Drawn	Checked	Date

Clifton Scannell Emerson Associates
Associates Limited
Consulting Engineers,
3rd Floor The Highline,
Bakers Point, Pottery Road,
Dun Laoghaire, Co. Dublin,
Ireland, A96 KW29

T. +353 1 288 5006
F. +353 1 283 3466
E. info@csea.ie
W. www.csea.ie

Client: SOUTH DUBLIN COUNTY COUNCIL

Project: DODDER ROAD LOWER WORKS

Dwg. Title: PROPOSED LAYOUT SHEET 2 OF 3

Drawn By: KT Date: DEC. 2022


Checked By: DRL Scale: 1:500 @ A1

Project Code: 18_123C

Project Code: 18_123C - CSE - GEN - XX - DR - C - 22102

Status Code: A SUITABLE FOR CONSTRUCTION

Revision: C02 Project Status: CONSTRUCTION

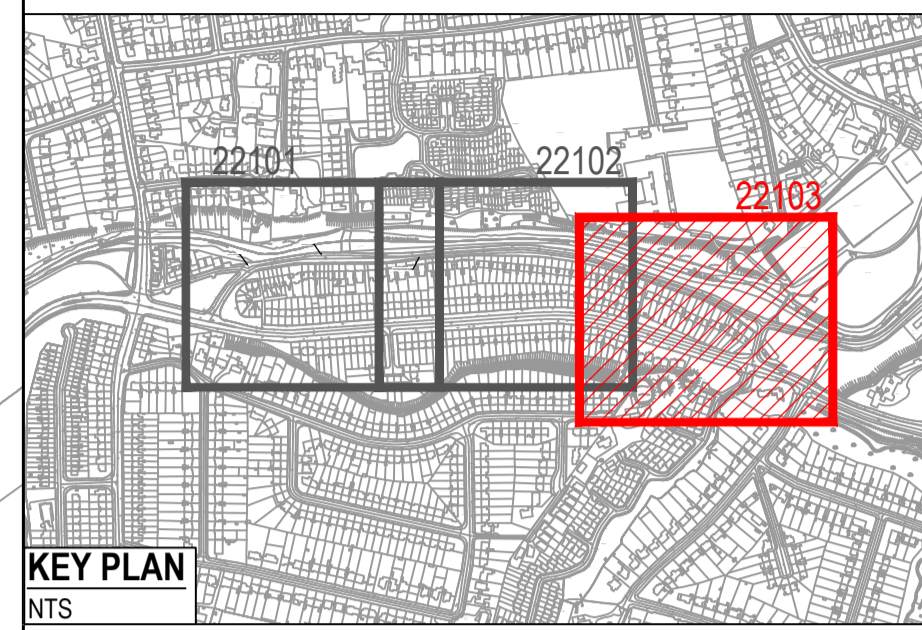

LEGEND:

CYCLE PATH	
CARRIAGEWAY UPGRADE (SURFACE TREATMENT TO BE AGREED)	
CARRIAGEWAY UPGRADE (BLACKTOP)	
CONCRETE FOOTPATH	
FOOTPATH DECORATIVE PAVING	
SHARED SURFACE	
RAMP	
FOOTPATH PLINTH	
GRASS VERGE/ LOW LEVEL PLANTING	
TACTILE PAVING (BUFF)	
SEGREGATED SHARED CYCLE TRACK - FOOTWAY TACTILE PAVING (BUFF)	

C02	CLIENT'S COMMENTS	KT	DRL	18/05/23
C01	FOR CONSTRUCTION	KT	DRL	04/05/23
P03	RSA COMMENTS	KT	DRL	10/03/23
P02	DRAFT ISSUE FOR PRICING	KT	DRL	05/01/23
P01	DRAFT ISSUE FOR PRICING	KT	DRL	16/12/22

Clifton Scannell Emerson Associates Limited
 Consulting Engineers,
 3rd Floor, The Highline,
 Bakers Point, Pottery Road,
 Dun Laoghaire, Co. Dublin,
 Ireland, A96 KW29

T: +353 1 288 5006
 F: +353 1 283 3466
 E: info@csea.ie
 W: www.csea.ie

SOUTH DUBLIN COUNTY COUNCIL
 Client
DODDER ROAD LOWER WORKS
 Project
PROPOSED LAYOUT
 Dwg. Title
SHEET 3 OF 3

Drawn By: KT Date: DEC. 2022
 Checked By: DRL Scale: 1:500 @ A1
 Project Code: 18_123C
 Originator: CSEA Job No.

Project Code: 18_123C - CSE - GEN - XX - DR - C - 22103
 Originator: CSEA Job No.

A	SUITABLE FOR CONSTRUCTION
Status Code	Suitability Description
C02	CONSTRUCTION
Revision	Project Status