

WELLINGTON LANE - WHITEHALL ROAD CYCLE TRACK SCHEME

WELLINGTON LANE - WHITEHALL ROAD CYCLE TRACK SCHEME

Pursuant to the requirements of the above, notice is hereby given of the proposed provision by South Dublin County Council of the above scheme. The proposed works will comprise the following:

1. Construction of new off-road cycle tracks on Spawell Road and Wellington Lane;
2. Provision of new advisory cycle lanes on Whitehall Road;
3. Road safety improvement works, including new Toucan/Zebra Crossings, at:
 - Finhouse Road - Spawell Road Junction
 - Spawell Roundabout
 - Wellington Lane - Limekiln Road Roundabout
 - Wellington Lane - Osprey Road Roundabout
4. Public realm upgrade works, including traffic calming and a 30km/h speed limit on Whitehall Road in the area of the business premises at Whitehall Close and Whitehall Park;
5. Improvements to existing bus stops along the route;
6. Provision of bicycle parking at locations along the route;
7. Replacement of affected trees and other landscaping works throughout the scheme;
8. Footpath improvement works throughout the scheme;
9. Provision of new road drainage and associated works where required;
10. Provision of new public lighting, road markings and signage.

Plans and particulars of the proposed scheme may be inspected at **South Dublin County Council, County Hall, Tallaght, Dublin 24** (between the hours of 9:00am - 5:00pm Monday to Thursday and 9:00am - 4:30pm on Friday), **County Library, Tallaght, Ballyroan Community Centre and Knocklyon Community Centre.**

From **Wednesday the 25th of July 2012 to Friday the 14th of September 2012.**

They are also available to view or download from our website: www.southdublin.ie


Written submissions or observations with respect to the proposed development, dealing with the proper planning and sustainable development of the area in which the development would be situated, may be made in writing to:

The Senior Executive Officer,
 Roads and Traffic Department,
 County Hall,
 South Dublin County Council,
 Town Centre,
 Tallaght,
 Dublin 24.








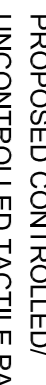

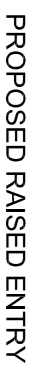



Or by e-mail to: seoroads@southdublin.ie

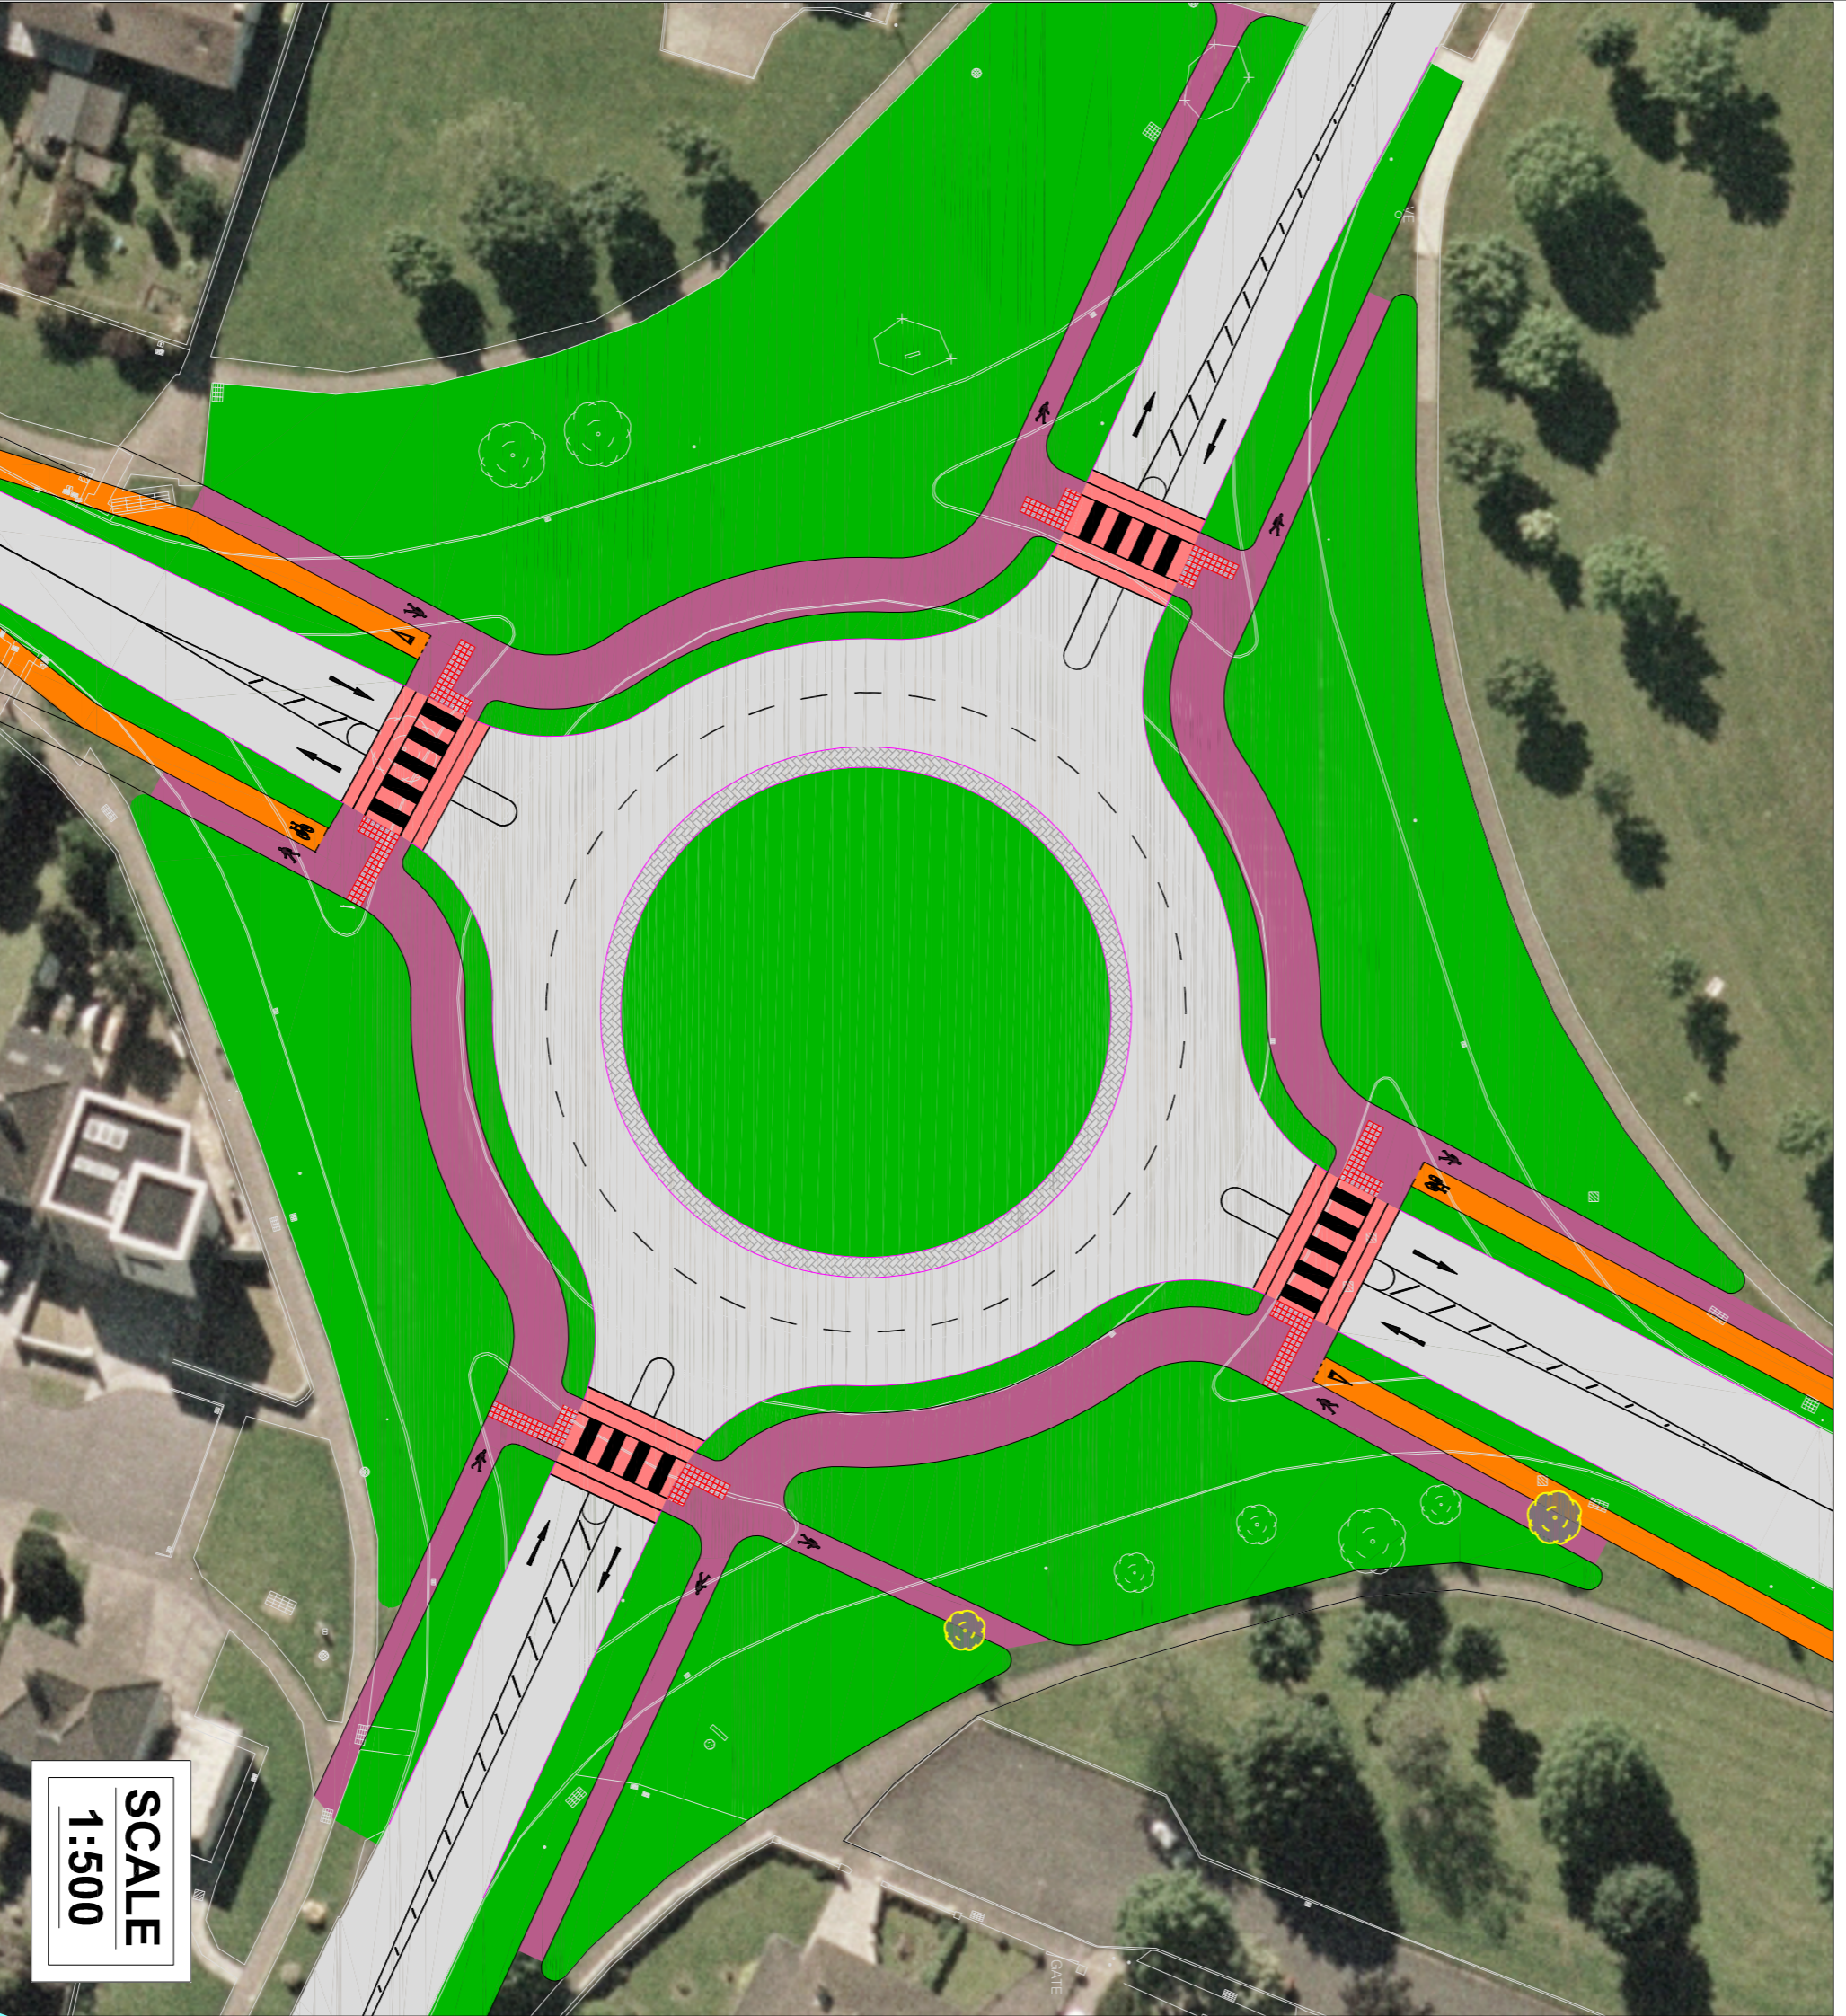


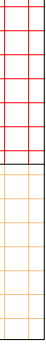

To arrive no later than **4:30pm on Friday the 28th of September 2012.**


It should be noted that the Freedom of Information Act applies to all records held by South Dublin County Council.

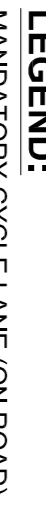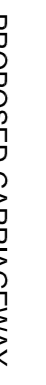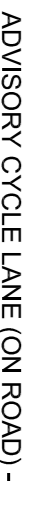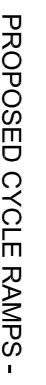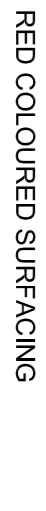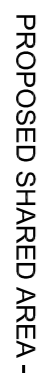

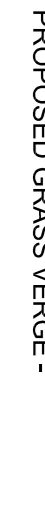LEGEND:

	MANDATORY CYCLE LANE (ON ROAD) -		PROPOSED CARRIAGEWAY -
	ADVISORY CYCLE LANE (ON ROAD) -		PROPOSED CYCLE RAMPS -
	RED COLOURED SURFACING		PROPOSED SHARED AREA -
	RAISED CYCLE TRACK / OFF ROAD CYCLETRACK		PROPOSED CONTROLLED/ UNCONTROLLED TACTILE PAVING -
	VEHICLE WEAVING AREA		PROPOSED RAISED ENTRY TREATMENT / 6m WIDE RAISED CARRIAGEWAY -
	PROPOSED FOOTPATH -		EXISTING TREE TO BE REPLACED
	PROPOSED GRASS VERGE -		

	PROPOSED KASSEL KERB -		PROPOSED NEW KERB LINE -
	PROPOSED DROPPED KERB -		NOTE:
			ALL EFFECTED TREES ARE TO BE REPLACED

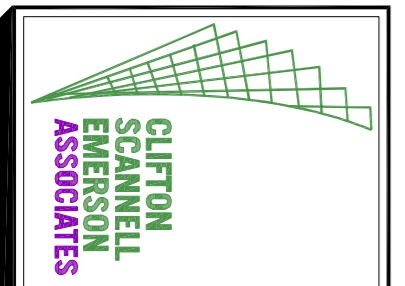

 Drawing Status
PUBLIC DISPLAY
 Date
 JUL Y 2012
 Issued By
 CSEA

Revision	Description	Date
1	COMHAIRLE CONTAE ATHA CLIAH THEAS SOUTH DUBLIN COUNTY COUNCIL	
2	WELLINGTON LANE - WHITEHALL ROAD CYCLE TRACK SCHEME	
3	PUBLIC DISPLAY	
4	PROPOSED SCHEME	
5	Checked by: PL	Date: JUL Y 2012
6	Scale: AS SHOWN @ A1	
7	11_136_203	