



Site Location

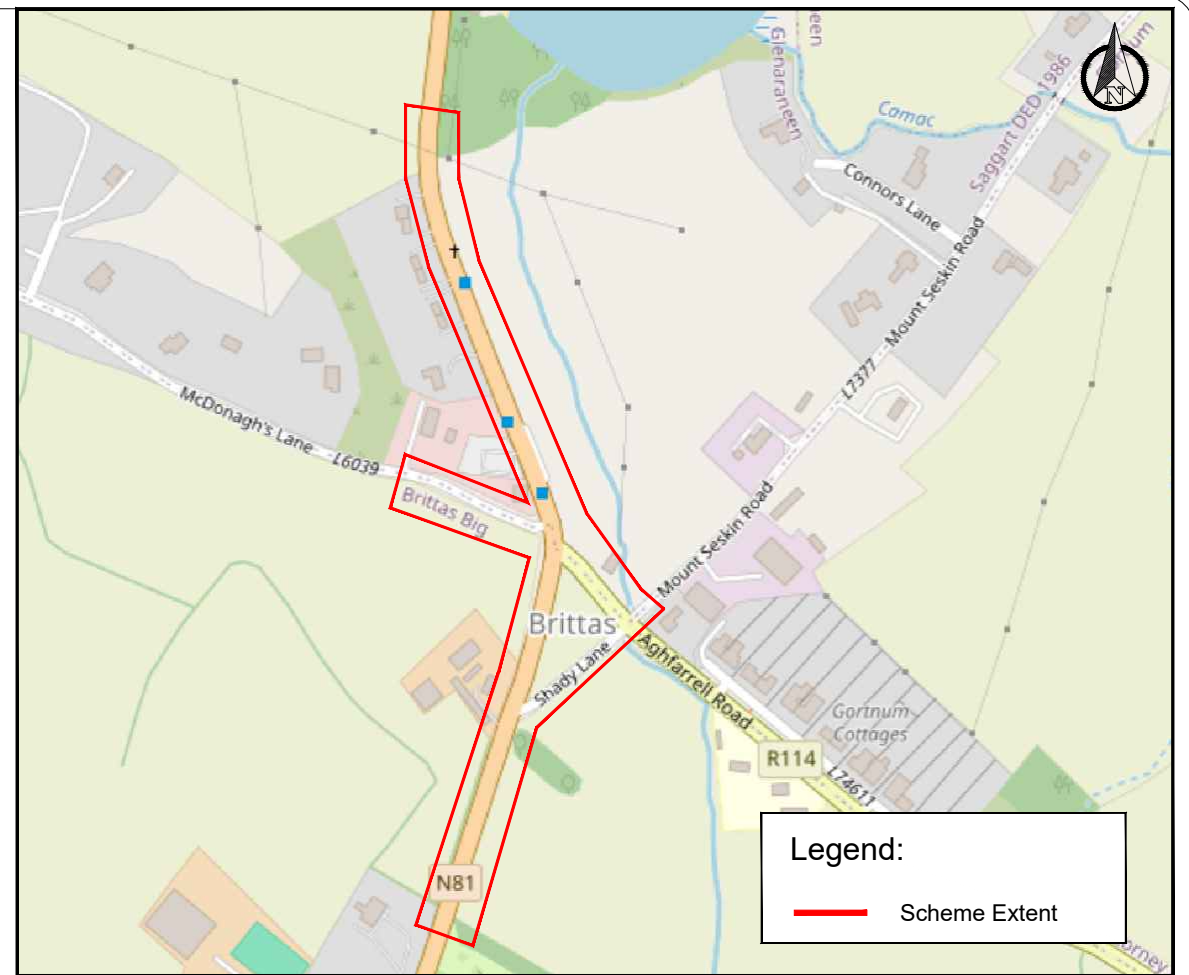

Legend:

— Scheme Extent

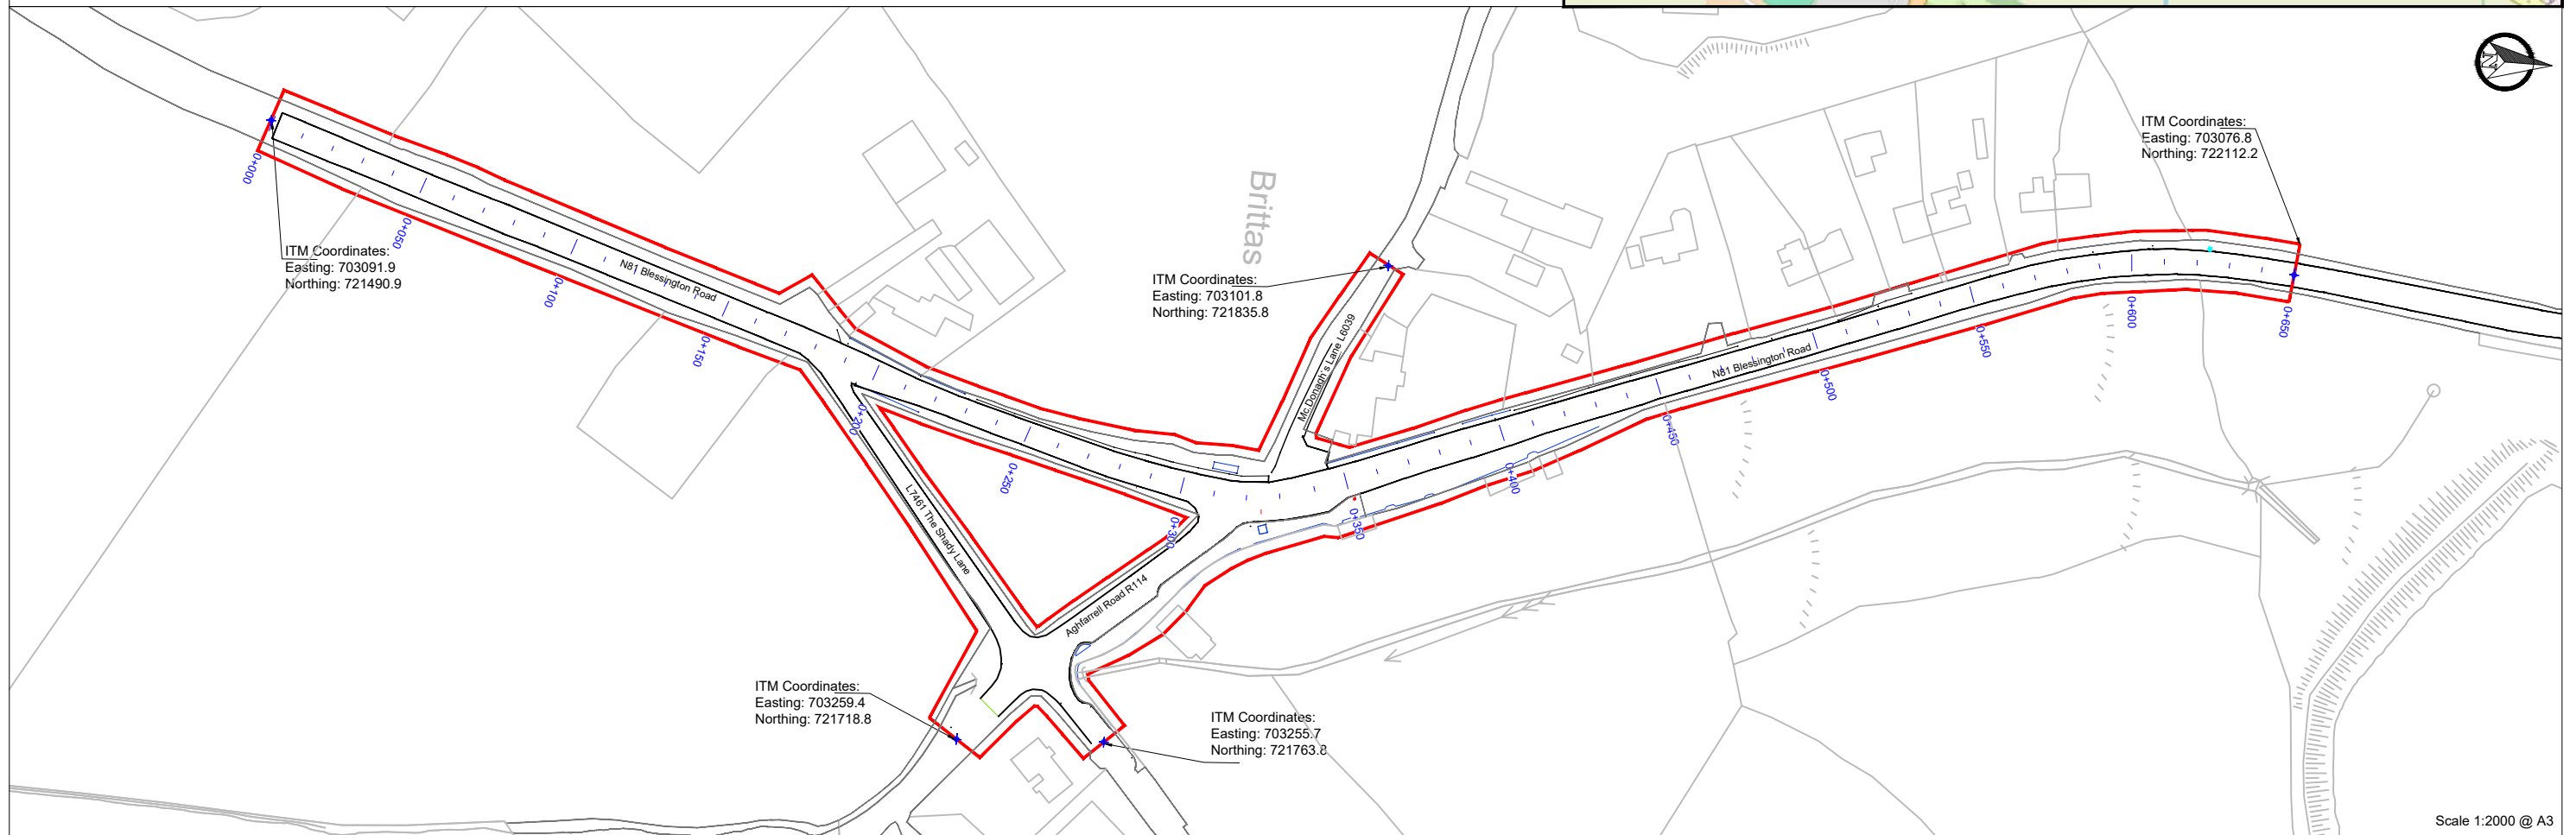

Scale 1:2000 @ A3



Siohán Scully
A/ DIRECTOR OF SERVICES
Transport, Mobility & Open Spaces



REVISIONS	Initials	Date	Description
B	MA	May 26	For Planning
A	ÉMC	Mar. 26	For Issue

PROJECT	N81 Brittas Village Traffic Calming & Urban Renewal Scheme Road Safety Improvement Scheme		
DRAWING	Project Location and Scheme Plan		
Filename:	N:\Projects\NRO23940 - Phase 3 ...	Dwg. No:	NRO239/0000/DR/301
			1 of 1

Scale:	NTS
Date:	May 26
Drawn by:	EMC
Checked:	CJO
Revision	B