



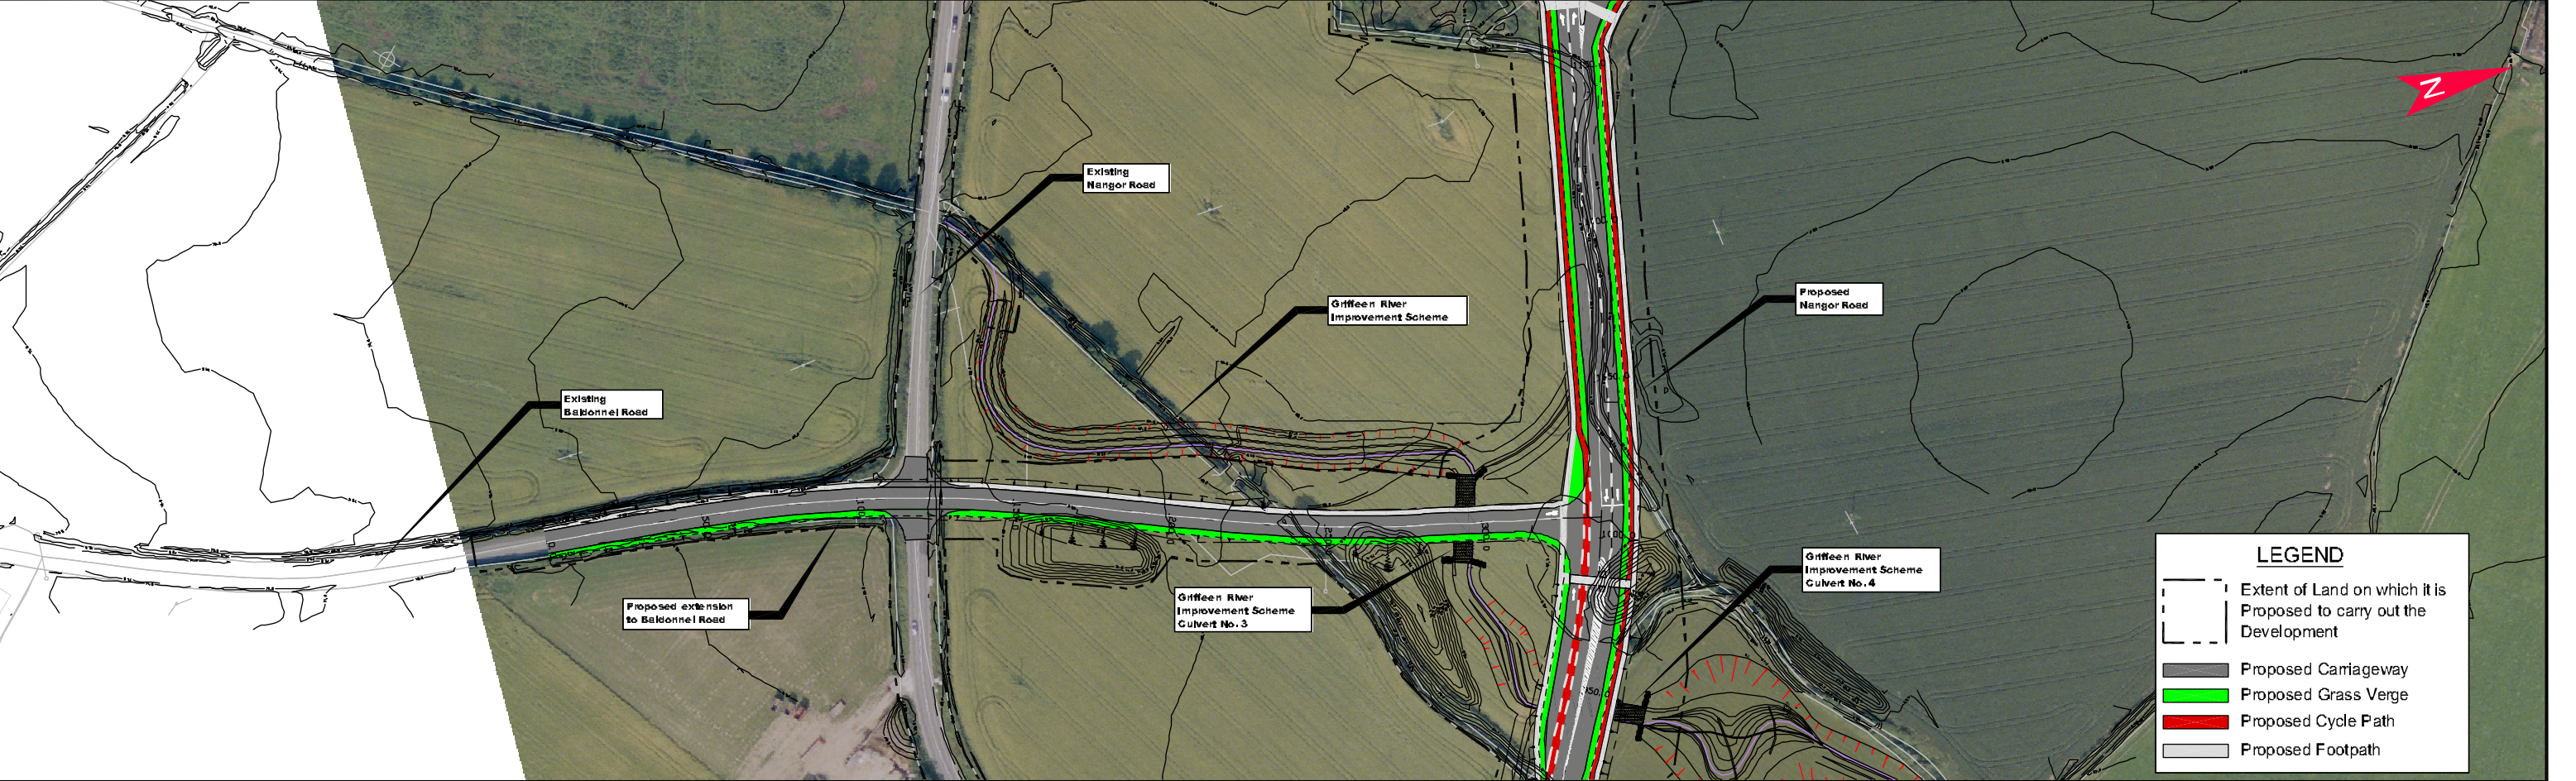

Scale 1:1000 @ A1

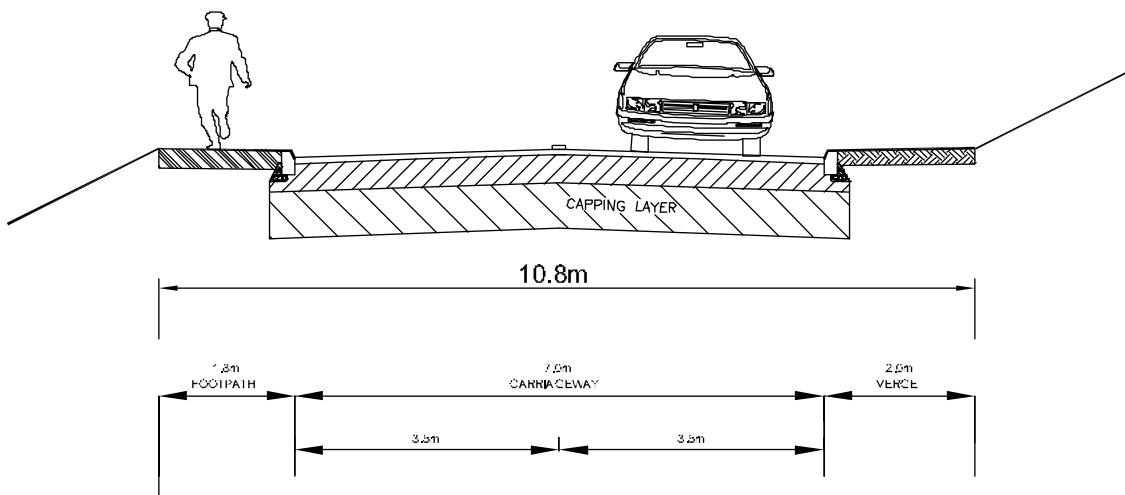

Proposed Cross Section for Baldonnel Road

Scale 1:50

Ordnance Survey Licence No. 240002004
Copyright Government of Ireland



South Dublin County Council
County Hall, Tallaght, Dublin 24.
Tel: 01-414 9000

Mr. J. McLoughlin
B.E., C.Eng., F.E.I.
Senior Engineer



South Dublin County
Celebrating Ten Years
Ag Ceilíradh Deich mBliana



RPS mcOS

RPS mcOS Ltd., West Pier Business Campus,
Dun Laoghaire, Co. Dublin, Ireland.
T: +353 1 283 4499 - F: +353 1 283 0676
E: rpsmcos@rpsmcos.ie W: www.rpsmcos.ie

NOTES

1. This drawing is the property of RPS mcOS Ltd. It is a confidential document and not to be copied, used, or its content divulged without prior written consent.

2. All Levels refer to Ordnance Survey Datum, Mean Sea Level.

3. DO NOT SCALE. Use figures dimensionally, if in doubt ask.

DO	Sup'd	ISS	Dist	Iss'd	PJM
No.	Date	Rev	Amendment	Iss'd	Ass.

Project:
**Nangor Road Improvement
Ballybane, Milltown
& Clutterland**

Title:
Planning & Development Regulations,
2001 to 2002 (S.I. No. 600 of 2001 &
S.I. No. 70 of 2002) Part 8, Article 83(1)(d)

**Detailed Drawing
Sheet 4 of 4**

Drawn by:	J.B.R.	Job No:	MD10'6'
Checked by:	K.J.	File No:	MD10'6' PA0008
Approved by:	P.J.M.	Dsg. No:	PA0008
Date:	AUG 2011	Rev:	D01