


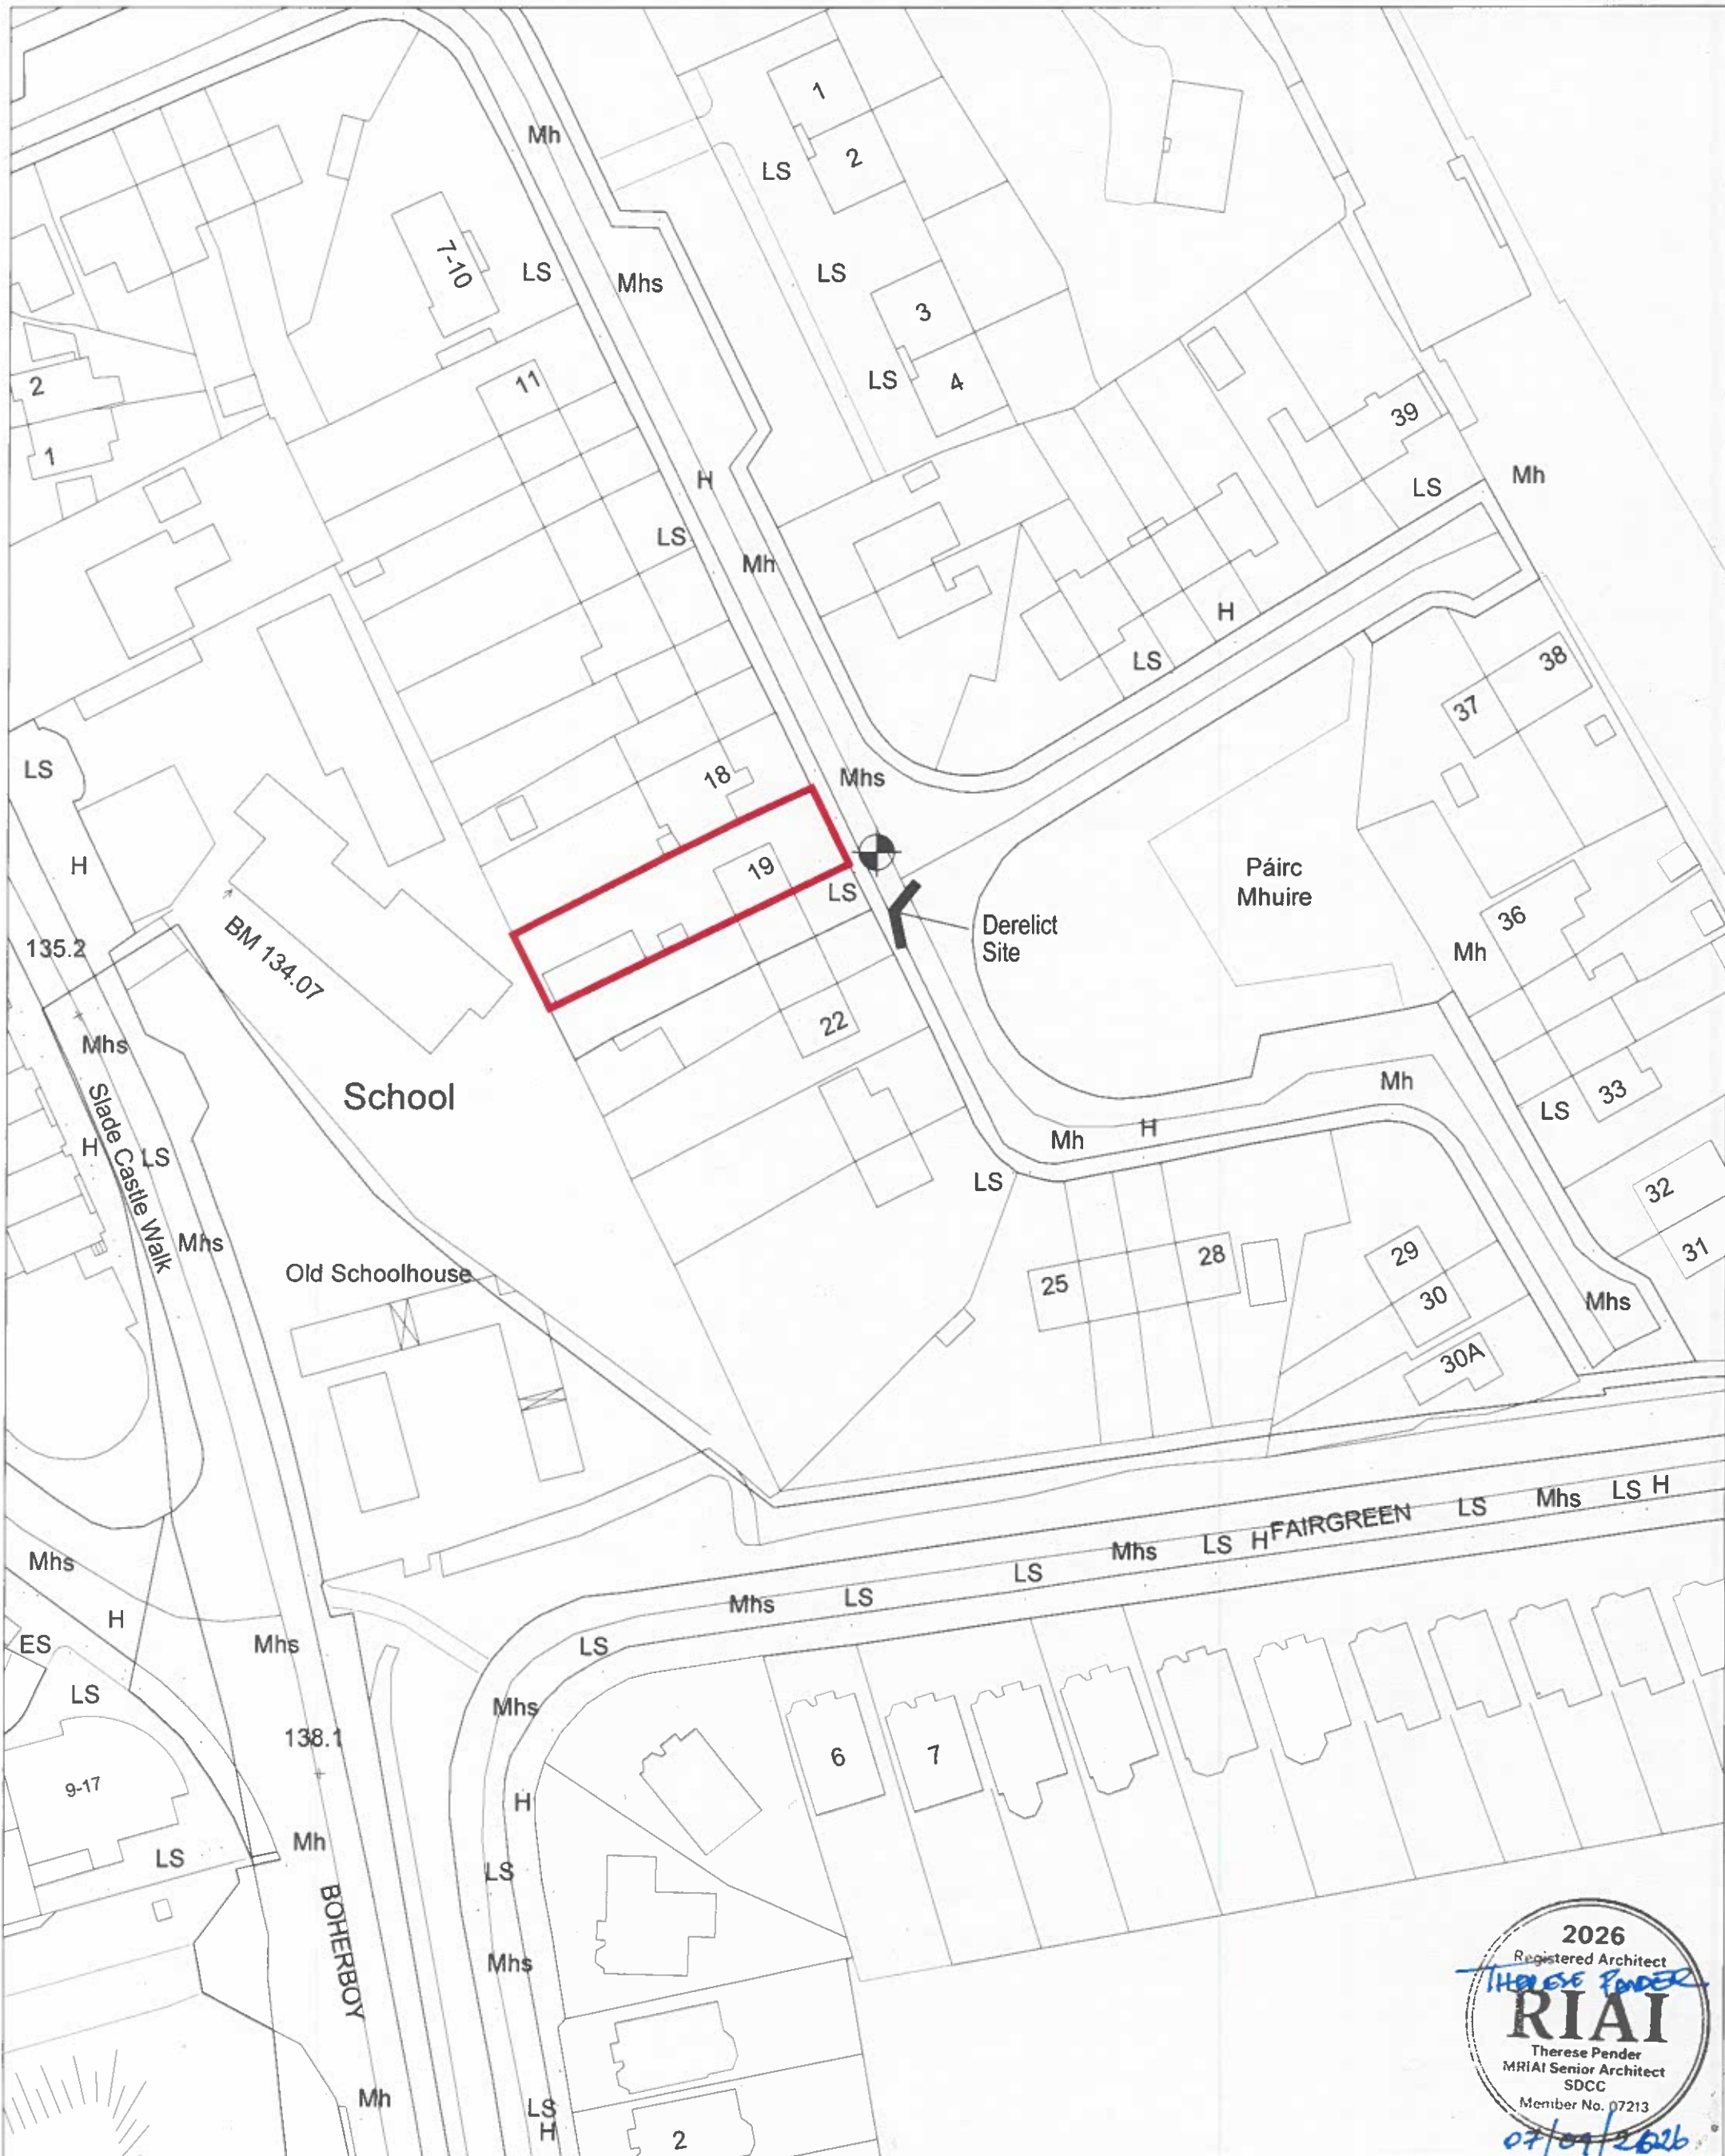

ALL DRAWINGS ARE THE COPYRIGHT OF THE ARCHITECTS AND MAY NOT BE USED IN WHOLE OR IN PART WITHOUT THEIR EXPRESSED PERMISSION IN WRITING. DO NOT SCALE USE WRITTEN DIMENSIONS ONLY. ALL DIMENSIONS TO BE CHECKED ON SITE BY THE CONTRACTOR AND ANY DISCREPANCIES REPORTED TO THE ARCHITECTS IMMEDIATELY.

NORTH:



X-703822
Y-726517

DERELICT SITES SECTION SOUTH DUBLIN COUNTY COUNCIL.		
INSPECTIONS AND REPORTS UNDER THE DERELICT SITES ACT 1990.		
DESCRIPTION OF STRUCTURE OR PLACE OUTLINED IN RED		
REVISION TEXT	19/05/2026	01
REVISION	DATE	NO.

DRAWING:	
Derelict Site at 19 Pairc Mhuire, Saggart, Co. Dublin.	
FOR INFORMATION	
SCALE:	PAPER SIZE:
1:1000 @ A4	A4
DRAWN BY:	INSPECTED BY:
CS	TP
ORDNANCE SHEET NO.	JOB NO.
O.S. 3388-25	
DATE OF ORIGIN:	D.S. 1864
07 / 09 / 2026	

PROJECT:

DERELICT SITES ACT, 1990



SDCC
Comhairle Contae South Dublin
Átha Cliath Thosa County Council

Architects' Department,
County Hall, Tallaght,
Dublin 24
Tel: 01 414 9000
County Architect - Cian Harle
B. Arch. M. Arch.Sc., MRIAI.