


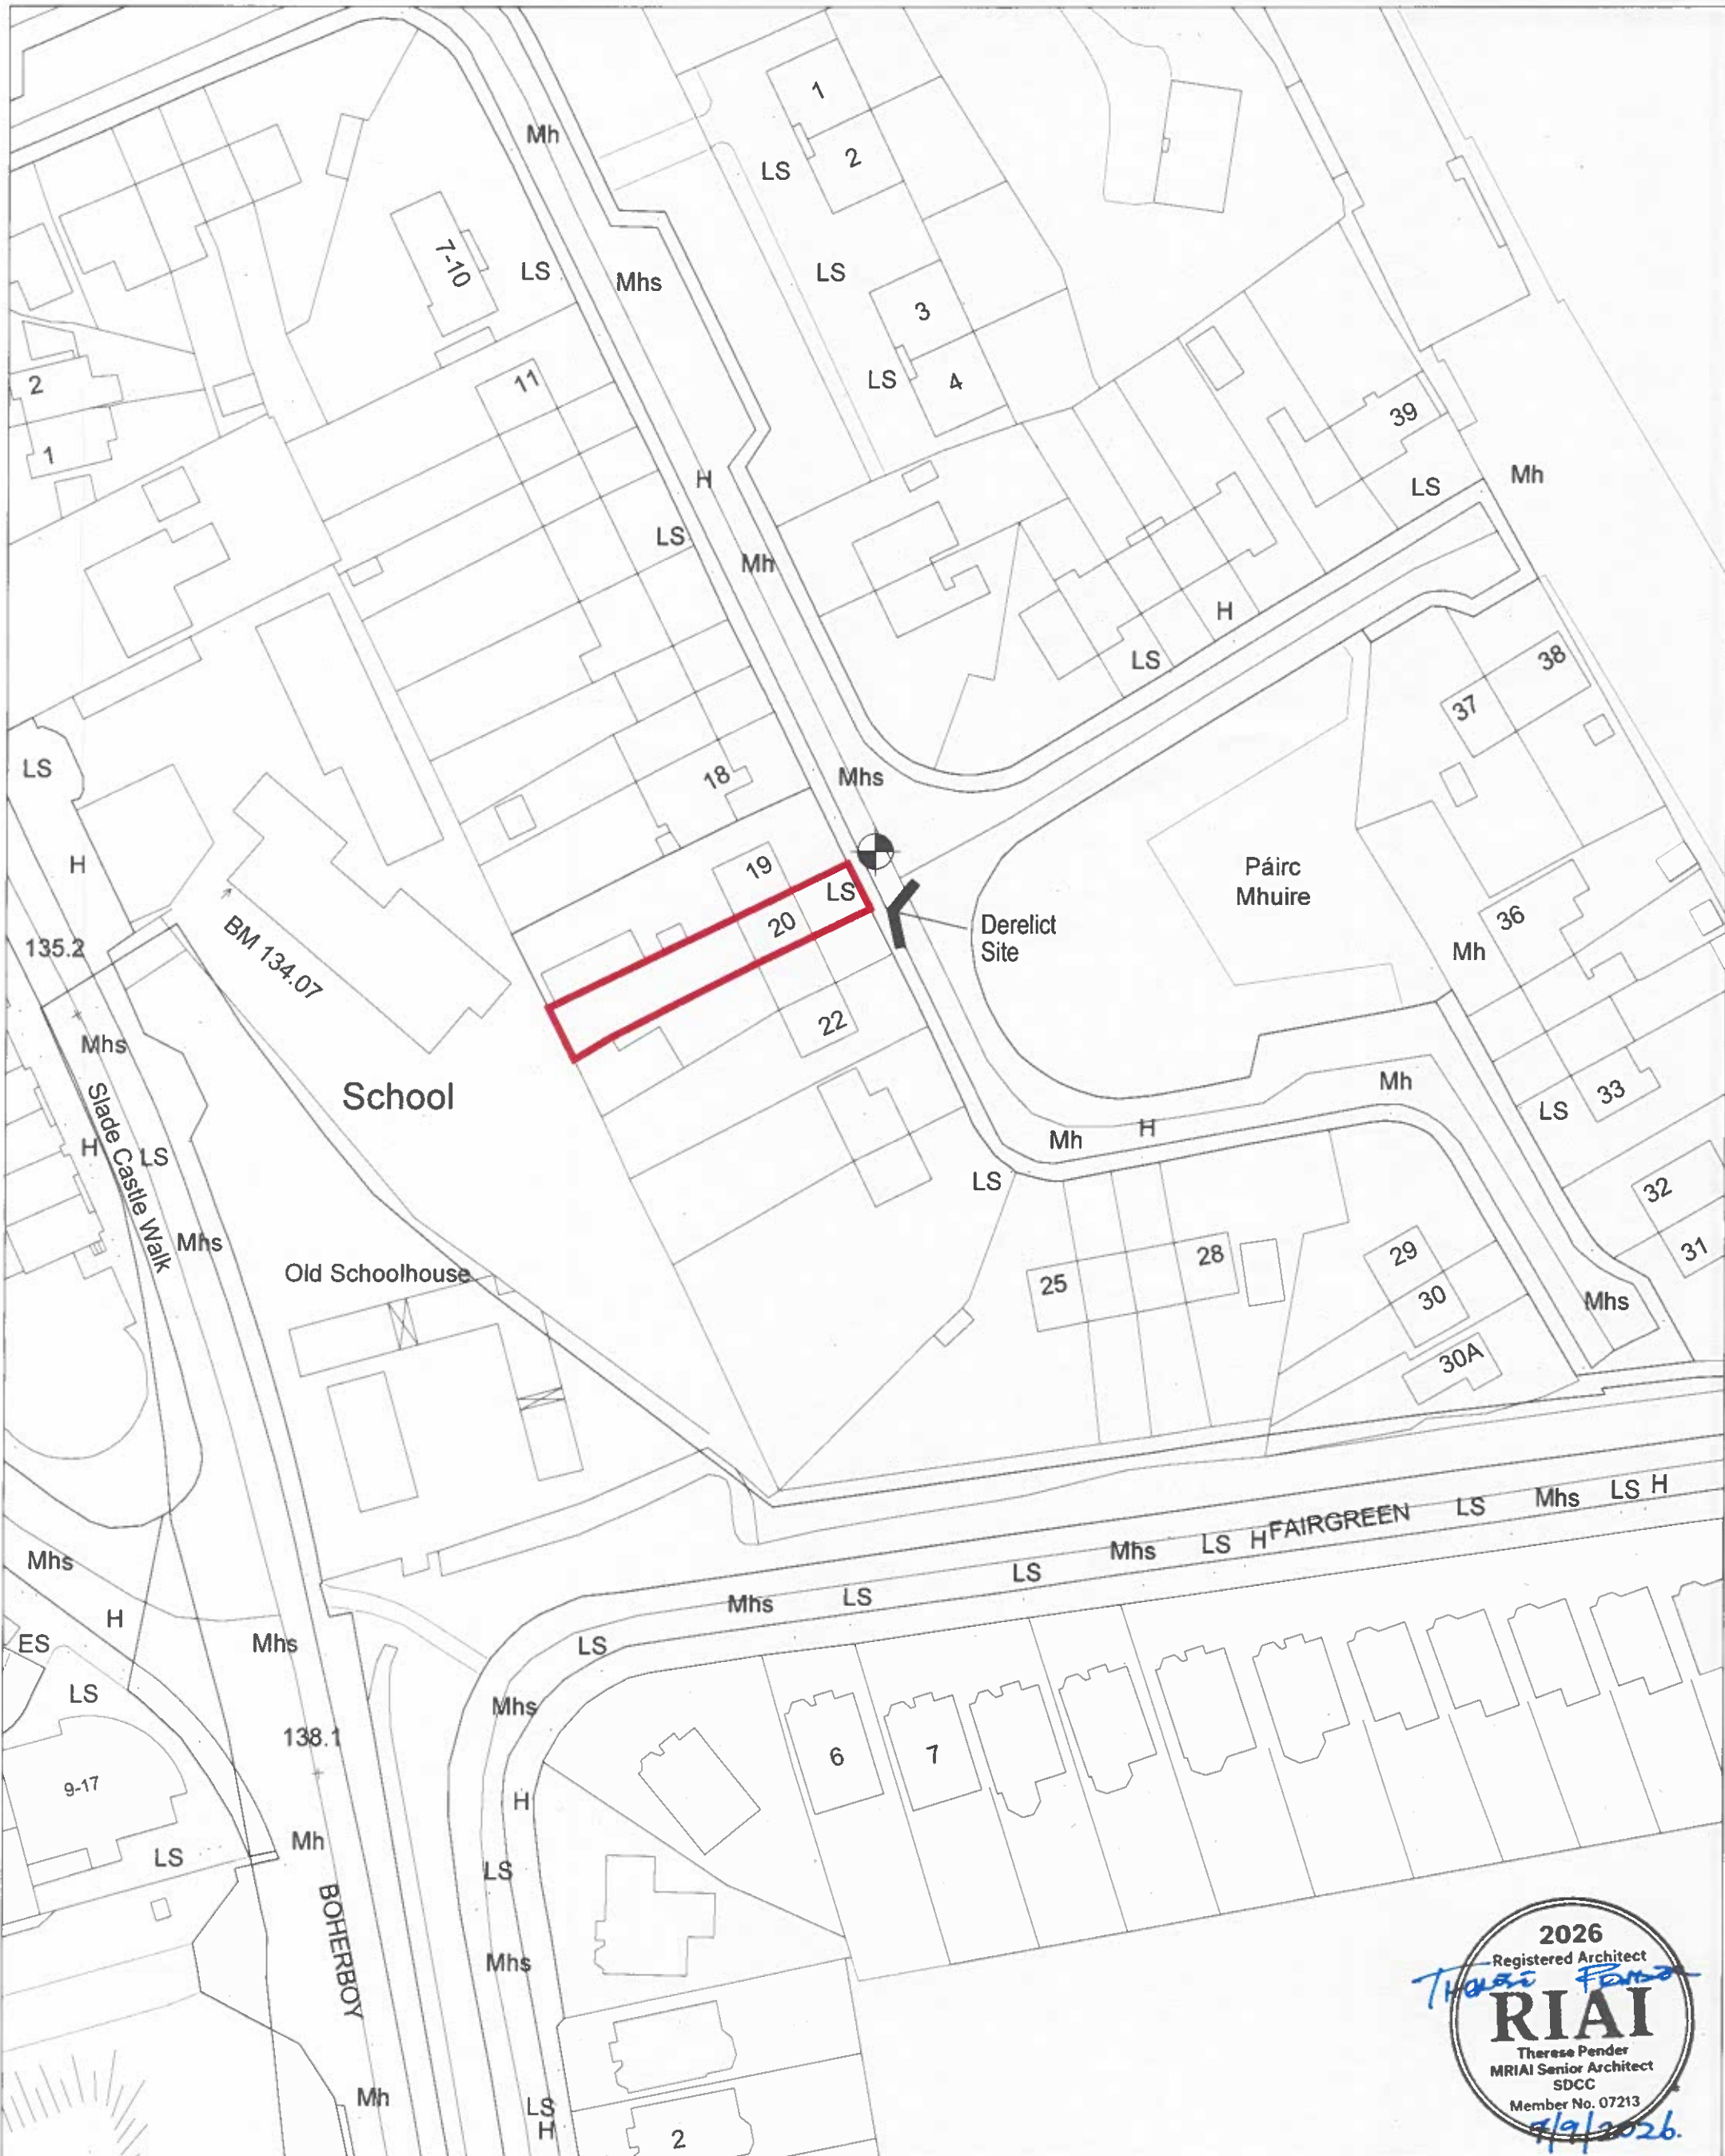

|   |   
|---|---|---------------|---|--|---|--------|-------------|-------------|----|-----------|----|---------------|----|--------------------|--------------|---------|--|-----------------|----------------|
| <p>ALL DRAWINGS ARE THE COPYRIGHT OF THE ARCHITECTS AND MAY NOT BE USED IN WHOLE OR IN PART WITHOUT THEIR EXPRESSED PERMISSION IN WRITING. DO NOT SCALE USE WRITTEN DIMENSIONS ONLY. ALL DIMENSIONS TO BE CHECKED ON SITE BY THE CONTRACTOR AND ANY DISCREPANCIES REPORTED TO THE ARCHITECTS IMMEDIATELY.</p> | <p>DERELICT SITES SECTION SOUTH DUBLIN COUNTY COUNCIL.</p> <p>INSPECTIONS AND REPORTS UNDER THE DERELICT SITES ACT 1990</p> <p>DESCRIPTION OF STRUCTURE OR PLACE OUTLINED IN RED</p> |               | <p>DRAWING:</p> <p>Derelict Site at 20 Pairc Mhuire, Saggart, Co. Dublin.</p>   |  | <p>PROJECT:</p> <p><b>DERELICT SITES ACT, 1990</b></p> <p><b>SDCC</b></p> <p>Comhairle Contae South Dublin<br/>Átha Cliath Thosa County Council</p> <p>Architects' Department,<br/>County Hall, Tallaght,<br/>Dublin 24.<br/>Tel: 01 414 9000<br/>County Architect - Cian Harle<br/>B. Arch. M. Arch.Sc. MRIAI</p> |        |             |             |    |           |    |               |    |                    |              |         |  |                 |                |
|   | <p>REVISION TEXT</p> <p>REVISION</p>   |               | <p>FOR INFORMATION</p> <table><tr><td>SCALE:</td><td>1:1000 @ A4</td><td>PAPER SIZE:</td><td>A4</td></tr><tr><td>DRAWN BY:</td><td>CS</td><td>INSPECTED BY:</td><td>TP</td></tr><tr><td>ORDNANCE SHEET NO.</td><td>O.S. 3388-25</td><td>JOB NO.</td><td></td></tr><tr><td>DATE OF ORIGIN:</td><td>07 / 09 / 2026</td><td></td><td></td></tr></table> <p>D.S. 1864 A</p> |  |   | SCALE: | 1:1000 @ A4 | PAPER SIZE: | A4 | DRAWN BY: | CS | INSPECTED BY: | TP | ORDNANCE SHEET NO. | O.S. 3388-25 | JOB NO. |  | DATE OF ORIGIN: | 07 / 09 / 2026 |
| SCALE:   | 1:1000 @ A4   | PAPER SIZE:   | A4   |  |   |        |             |             |    |           |    |               |    |                    |              |         |  |                 |                |
| DRAWN BY:   | CS   | INSPECTED BY: | TP   |  |   |        |             |             |    |           |    |               |    |                    |              |         |  |                 |                |
| ORDNANCE SHEET NO.   | O.S. 3388-25   | JOB NO.       |   |  |   |        |             |             |    |           |    |               |    |                    |              |         |  |                 |                |
| DATE OF ORIGIN:   | 07 / 09 / 2026   |               |   |  |   |        |             |             |    |           |    |               |    |                    |              |         |  |                 |                |

NORTH:

X-703822  
Y-726517

|            |     |
|------------|-----|
| 19/05/2026 | 01  |
| DATE       | NO. |