


Key

- Existing route accessing site
- Existing route exiting site
- Proposed route accessing site
- Proposed route exiting site

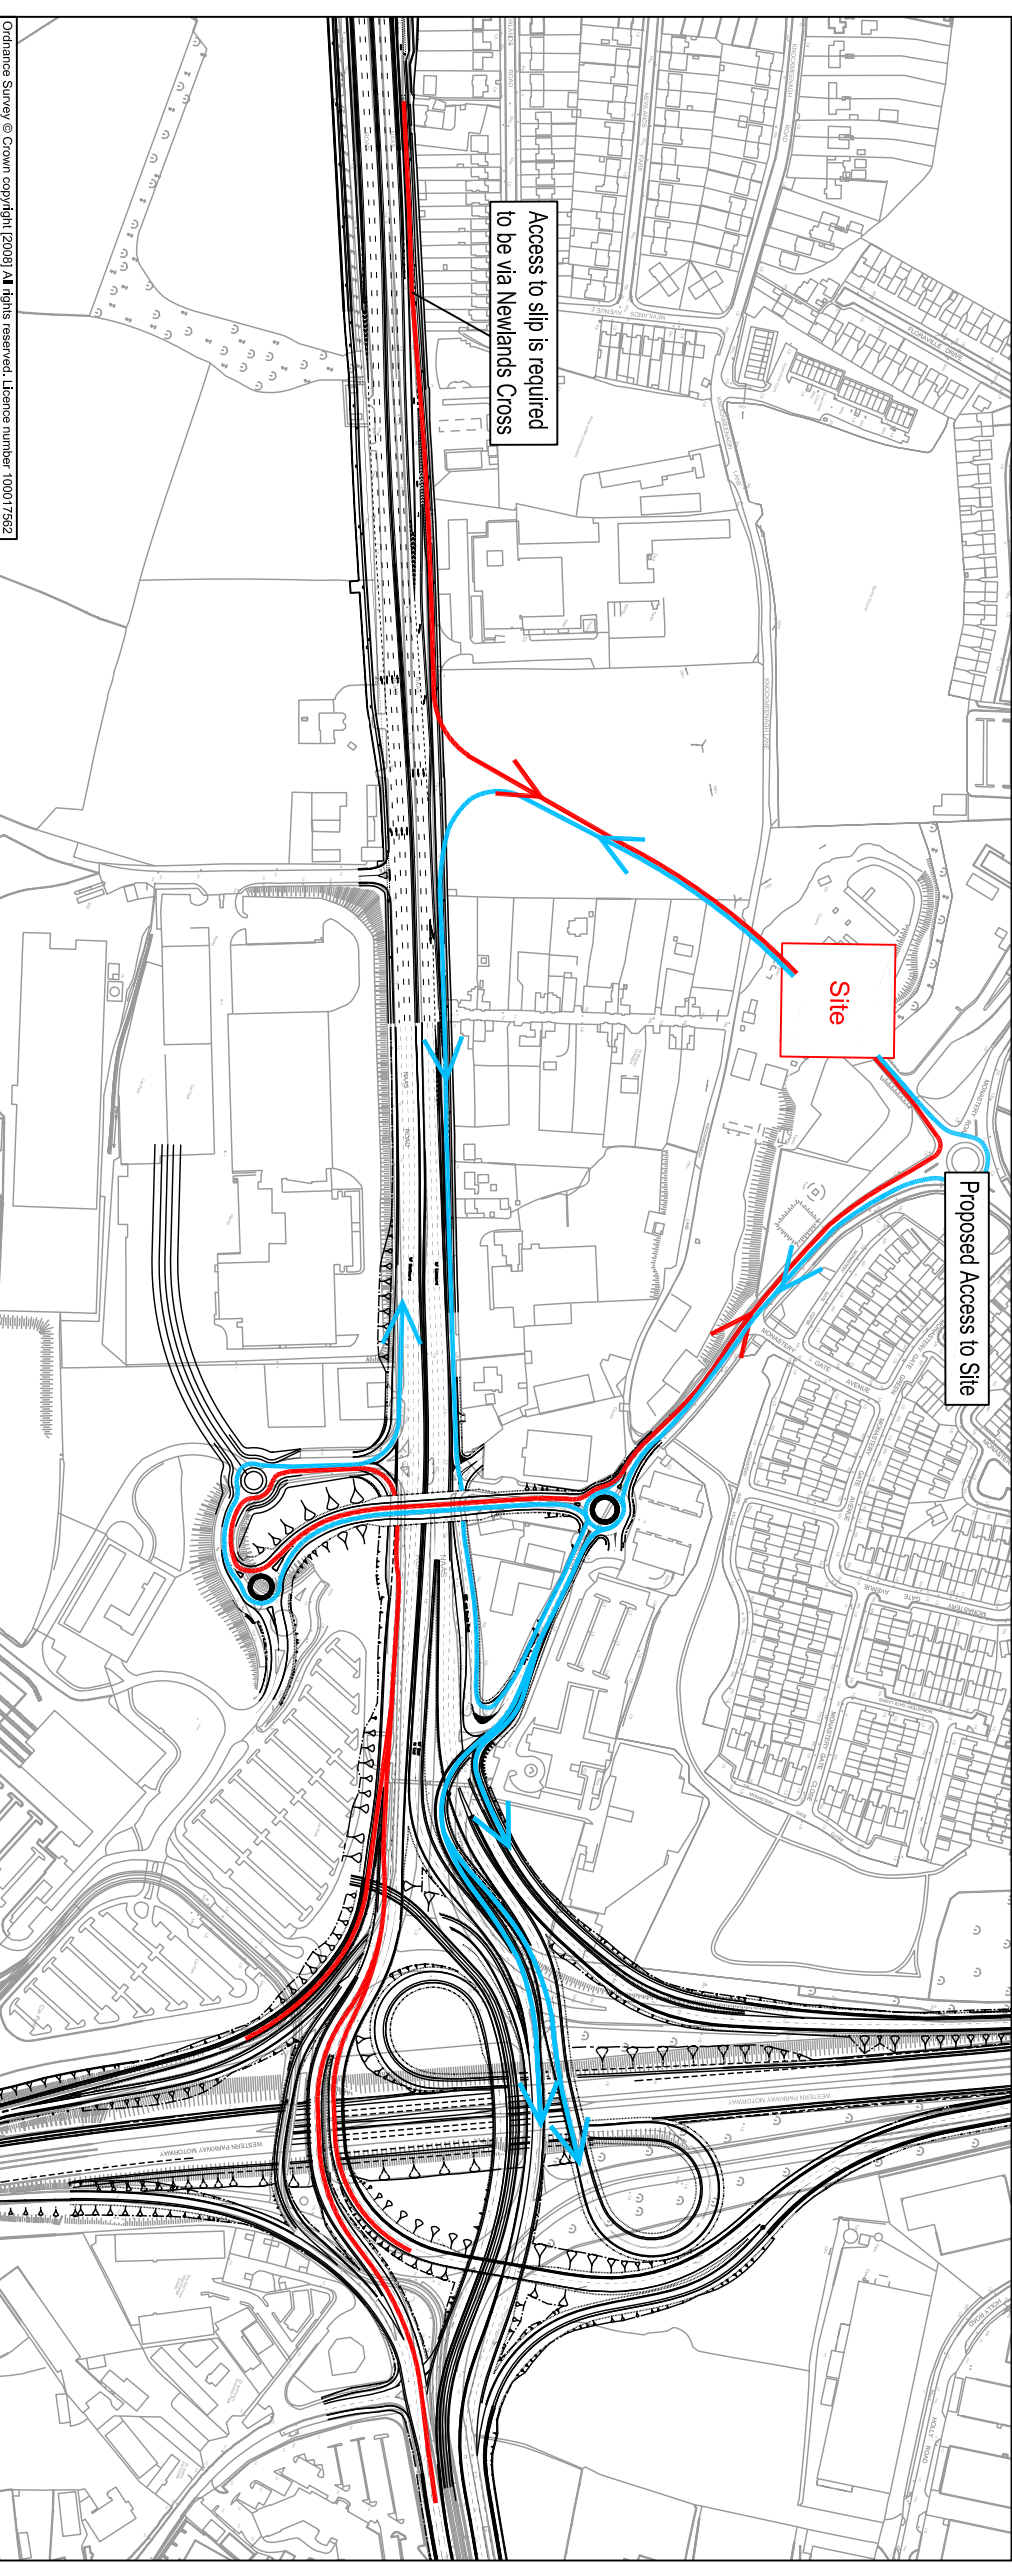


Ordnance Survey © Crown copyright (2008). All rights reserved. Licence number: 100017562  
 File header: P:\STH2121-015\Drawings\Drawings\STH2121-015.dwg

Author	Drawn	Checked	Approved
MI	PM	PM	PM
Original day size	Date	Scale	Rev
A3	14.05.09	1:5000	

Drawing Status: Information  
 Project: Naas Road Gateway  
 Title: Figure 4. Access to the SIAC Site

Client: South Dublin County Council


**JMP**  
 AUDREY HOUSE,  
 16-20 ELY PLACE,  
 LONDON, EC1N 6SN  
 T 020 7465 2800  
 F 020 7430 9849  
 E london@jmp.co.uk  
 W www.jmp.co.uk

© This drawing is the property of JMP Consultants Limited and the information can only be reproduced with their prior permission.