

WELLINGTON LANE - WHITEHALL ROAD CYCLE TRACK SCHEME

WELLINGTON LANE - WHITEHALL ROAD CYCLE TRACK SCHEME

Pursuant to the requirements of the above, notice is hereby given of the proposed provision by South Dublin County Council of the above scheme. The proposed works will comprise the following:

1. Construction of new off-road cycle tracks on Spawell Road and Wellington Lane;
2. Provision of new advisory cycle lanes on Whitehall Road;
3. Road safety improvement works, including new Toucan/Zebra Crossings, at:
 - Fihouse Road - Spawell Road Junction
 - Spawell Roundabout
 - Wellington Lane - Osprey Road Roundabout
 - Wellington Lane - Templeville Road Roundabout
4. Public realm upgrade works, including traffic calming and a 30km/h speed limit on Whitehall Road in the area of the business premises at Whitehall Close and Whitehall Park;
5. Improvements to existing bus stops along the route;
6. Provision of bicycle parking at locations along the route;
7. Replacement of affected trees and other landscaping works throughout the scheme;
8. Footpath improvement works throughout the scheme;
9. Provision of new road drainage and associated works where required;
10. Provision of new public lighting, road markings and signage.

Plans and particulars of the proposed scheme may be inspected at South Dublin County Council, County Hall, Tallaght, Dublin 24 (between the hours of 9:00am - 5:00pm Monday to Thursday and 9:00am - 4:30pm on Friday), County Library, Tallaght, Ballyroan Community Centre and Knocklyon Community Centre, From **Wednesday the 25th of July 2012 to Friday the 14th of September 2012.**

They are also available to view or download from our website: www.southdublin.ie


Written submissions or observations with respect to the proposed development, dealing with the proper planning and sustainable development of the area in which the development would be situated, may be made in writing to:

The Senior Executive Officer,
Roads and Traffic Department,
South Dublin County Council,
County Hall,
Town Centre,
Tallaght,
Dublin 24.

Or by e-mail to: seoroads@southdublin.ie

To arrive no later than 4:30pm on **Friday the 28th of September 2012.**

It should be noted that the Freedom of Information Act applies to all records held by South Dublin County Council.

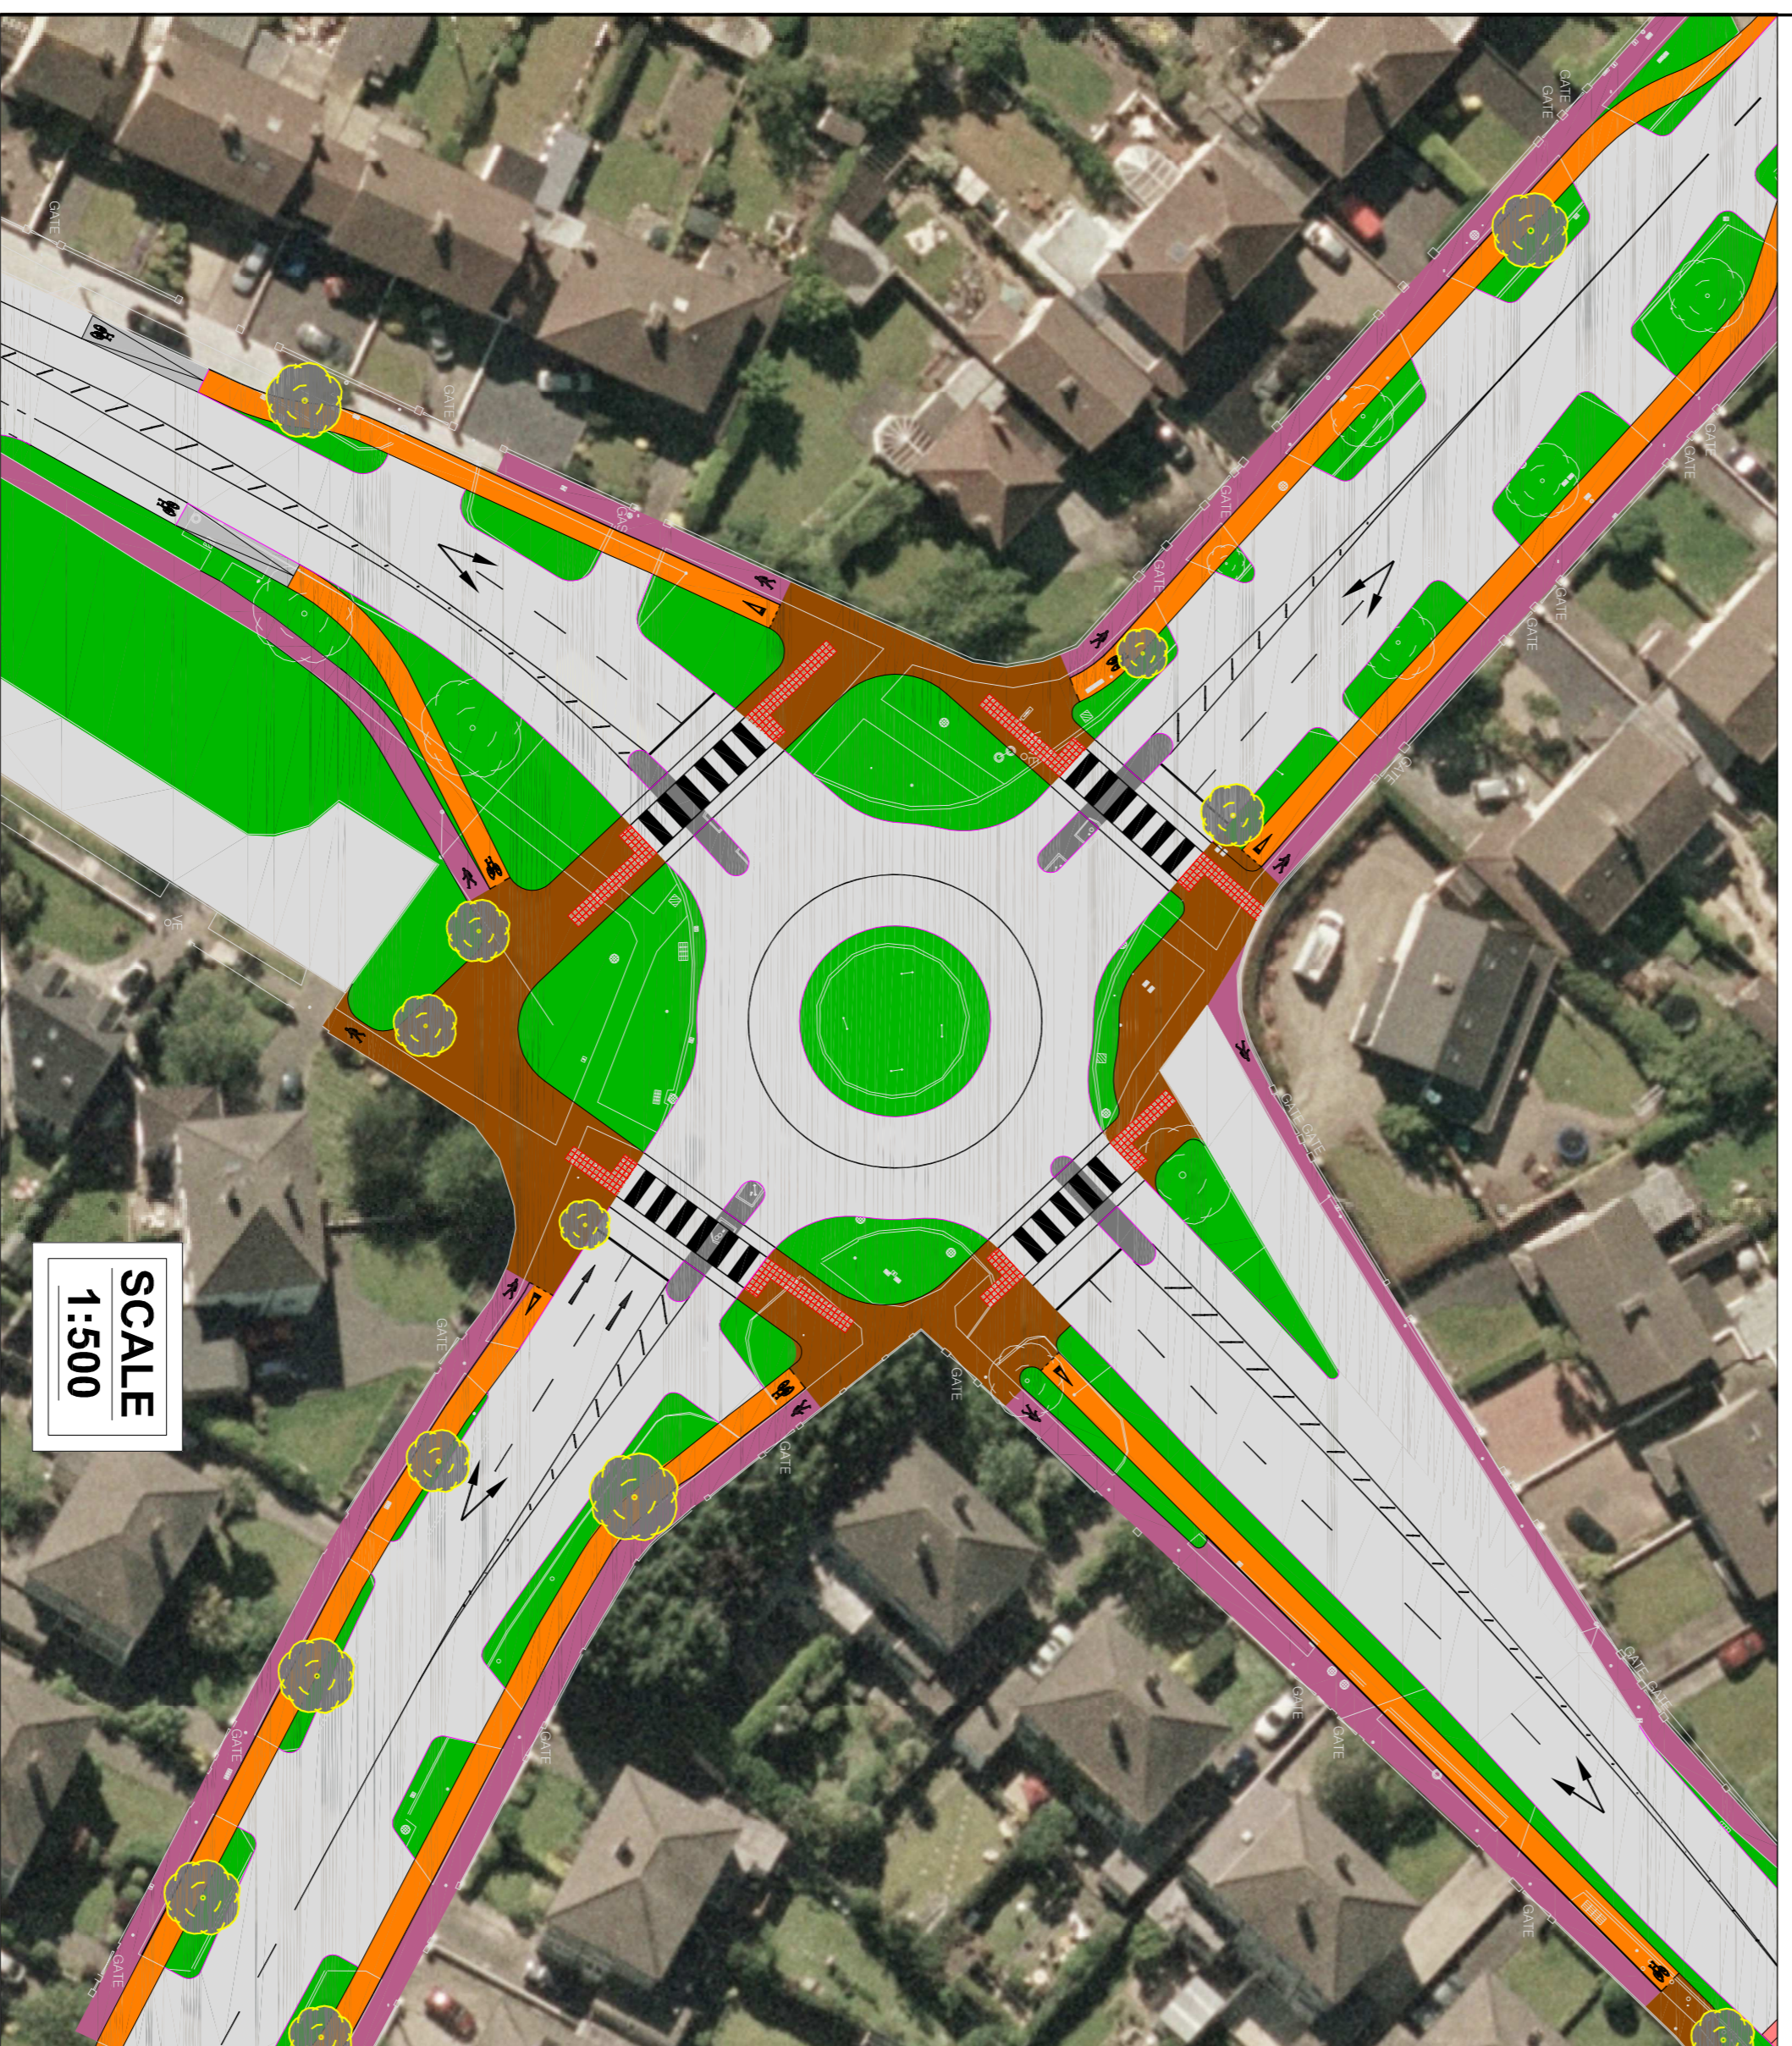

LEGEND:

MANDATORY CYCLE LANE (ON ROAD) -	PROPOSED CARRIAGEWAY -	PROPOSED KASSEL KERB -
ADVISORY CYCLE LANE (ON ROAD) -	PROPOSED CYCLE RAMPS -	PROPOSED NEW KERB LINE -
RED COLOURED SURFACING	PROPOSED SHARED AREA -	PROPOSED DROPPED KERB -
RAISED CYCLE TRACK / OFF ROAD CYCLETRACK	PROPOSED CONTROLLED/ UNCONTROLLED TACTILE PAVING -	NOTE: ALL EFFECTED TREES ARE TO BE REPLACED
VEHICLE WEAVING AREA	PROPOSED RAISED ENTRY TREATMENT / 6m WIDE RAISED CARRIAGEWAY -	
PROPOSED FOOTPATH -	EXISTING TREE TO BE REPLACED	
PROPOSED GRASS VERGE -		

PUBLIC DISPLAY SHEET 5 OF 7

Drawing Status	PUBLIC DISPLAY
Date	JUL Y 2012
Issued By	CSEA

Revision	Description	Date
	COMHAIRLE CONTAE ATHA CLIAH THEAS SOUTH DUBLIN COUNTY COUNCIL WELLINGTON LANE - WHITEHALL ROAD CYCLE TRACK SCHEME	
	PUBLIC DISPLAY PROPOSED SCHEME	
Drawn By	MW	Date JUL Y 2012
Checked by	PL	Date AS SHOWN @ A1
Draw No.	11_136_205	Scale