


COMPULSORY PURCHASE ORDER

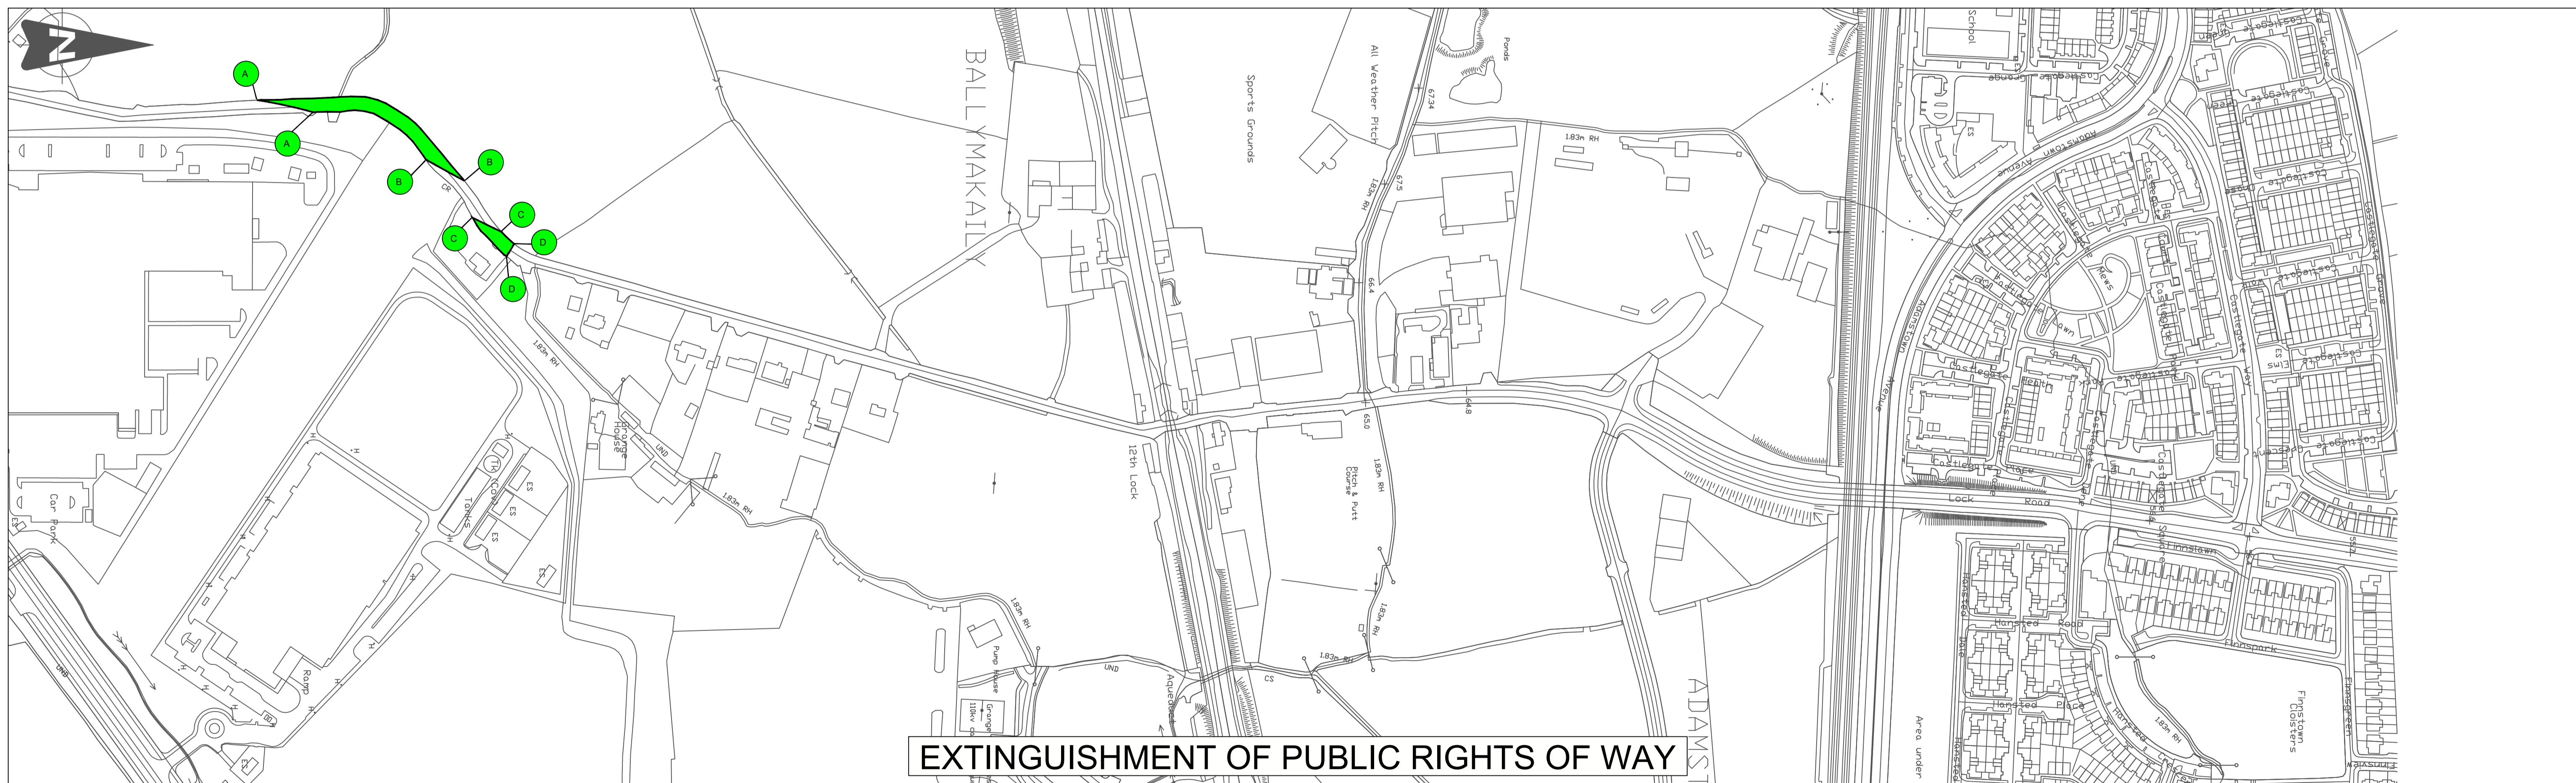

EXTINGUISHMENT OF PUBLIC RIGHTS OF WAY


COMHAIRLE CONTAE ÁTHA CLIATH THEAS
 SOUTH DUBLIN COUNTY COUNCIL
 LAND USE PLANNING AND TRANSPORTATION DEPARTMENT
 Eddie Taaffe
 Director of Land Use Planning & Transportation

LEGEND:

Lands proposed to be acquired under the Schedule Part I

Lands proposed to be temporarily acquired under the Schedule Part II

Public rights of way proposed to be extinguished under the Schedule - Part III

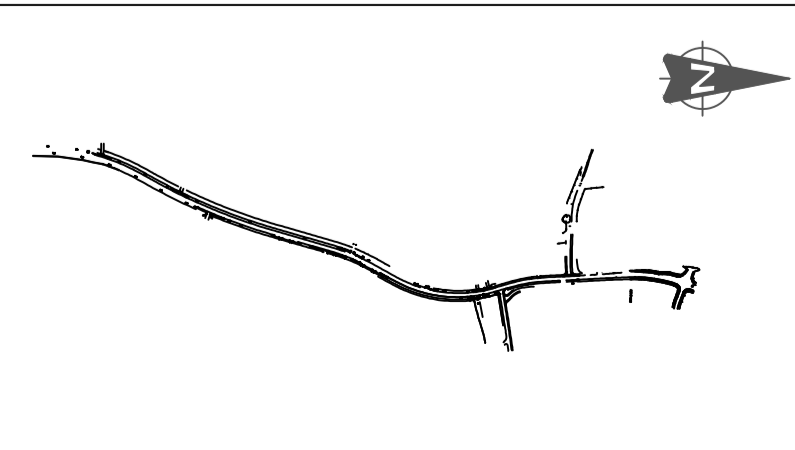

The Acquisition lines on this drawing have been drawn to National Grid and are based on Ordnance Survey of Ireland Maps. Licence No. 2009/23/CCMA/SouthDublinCountyCouncil

OS Sheets No. 3260D 3325B

Prepared by: NC
 Checked by: CC
 Drawing No. CA 309

Scale 1:2500
 Approved by: SF
 Date: July 2015

SOUTH DUBLIN COUNTY COUNCIL
 Compulsory Purchase
 (Adamstown Road (R120) Improvement Scheme)
 Order, 2015

Dated: _____
 PRESENT when the seal of SOUTH DUBLIN COUNTY COUNCIL was affixed hereto:
 Mayor/Deputy Mayor
 Nominated Employee
 Chief Executive Officer
 Director of Land use, Planning and Transportation
 Director of Economic, Enterprise and Tourism Development

DEPOSIT MAP